

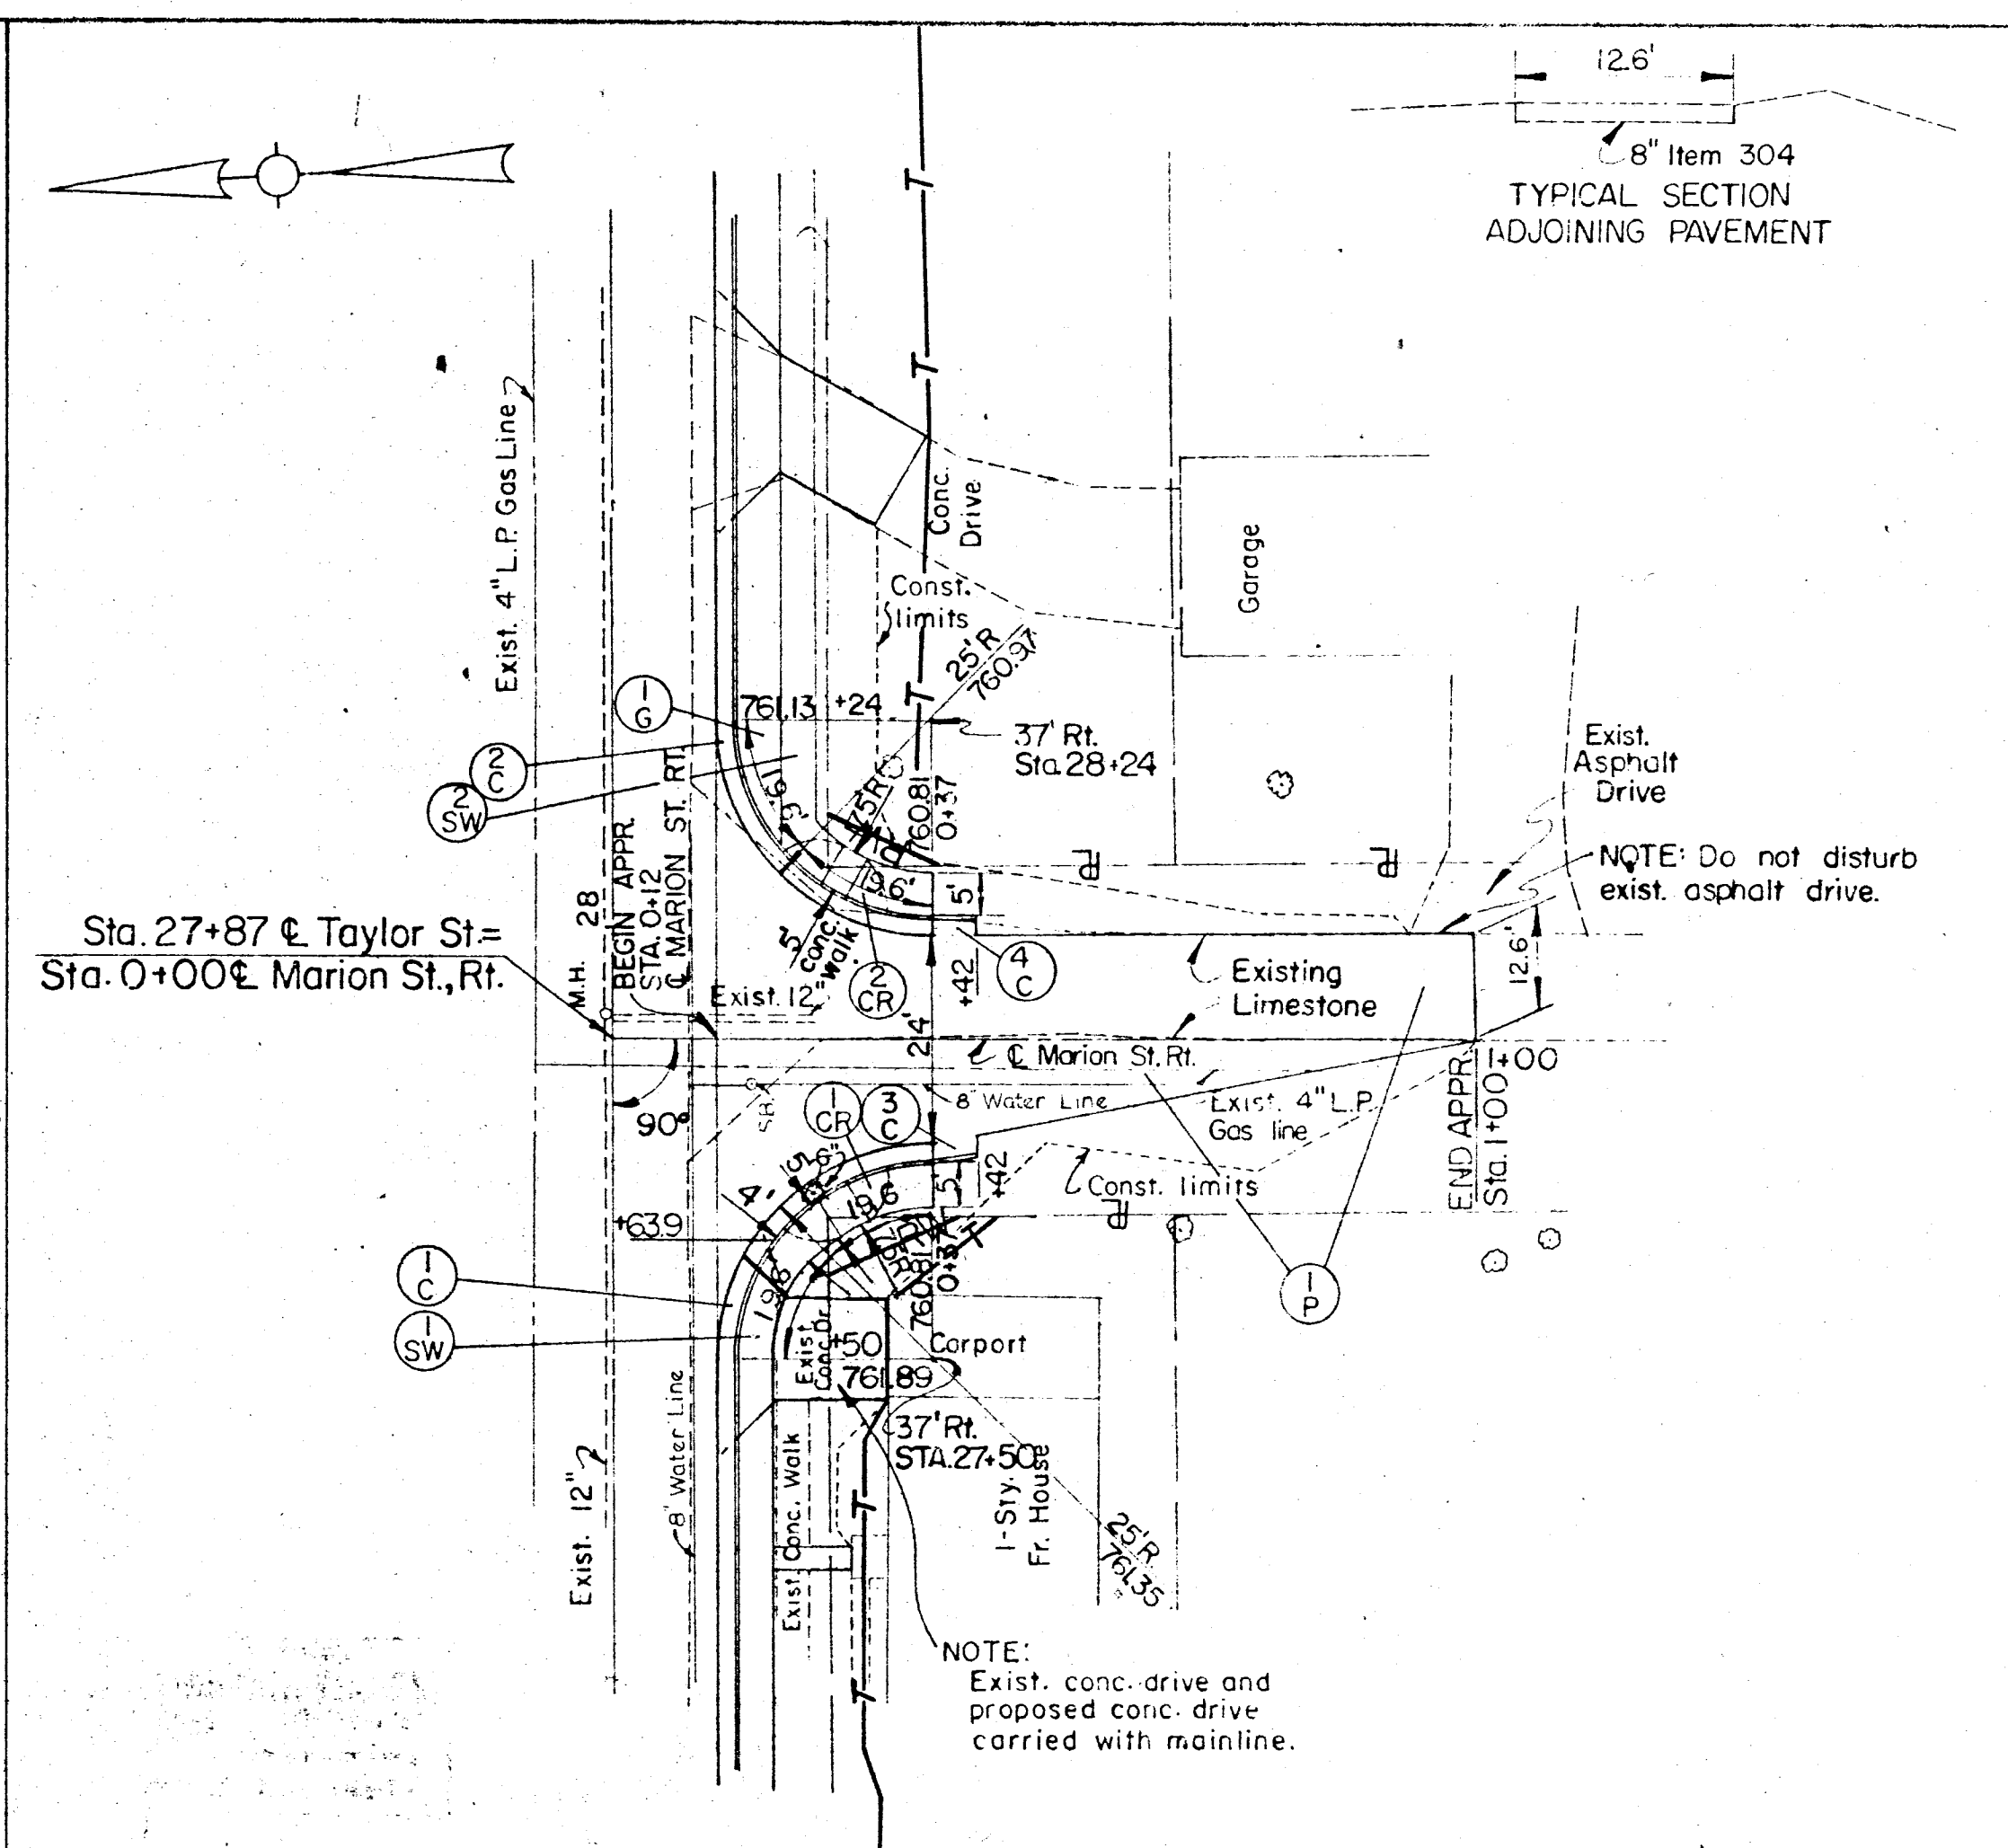
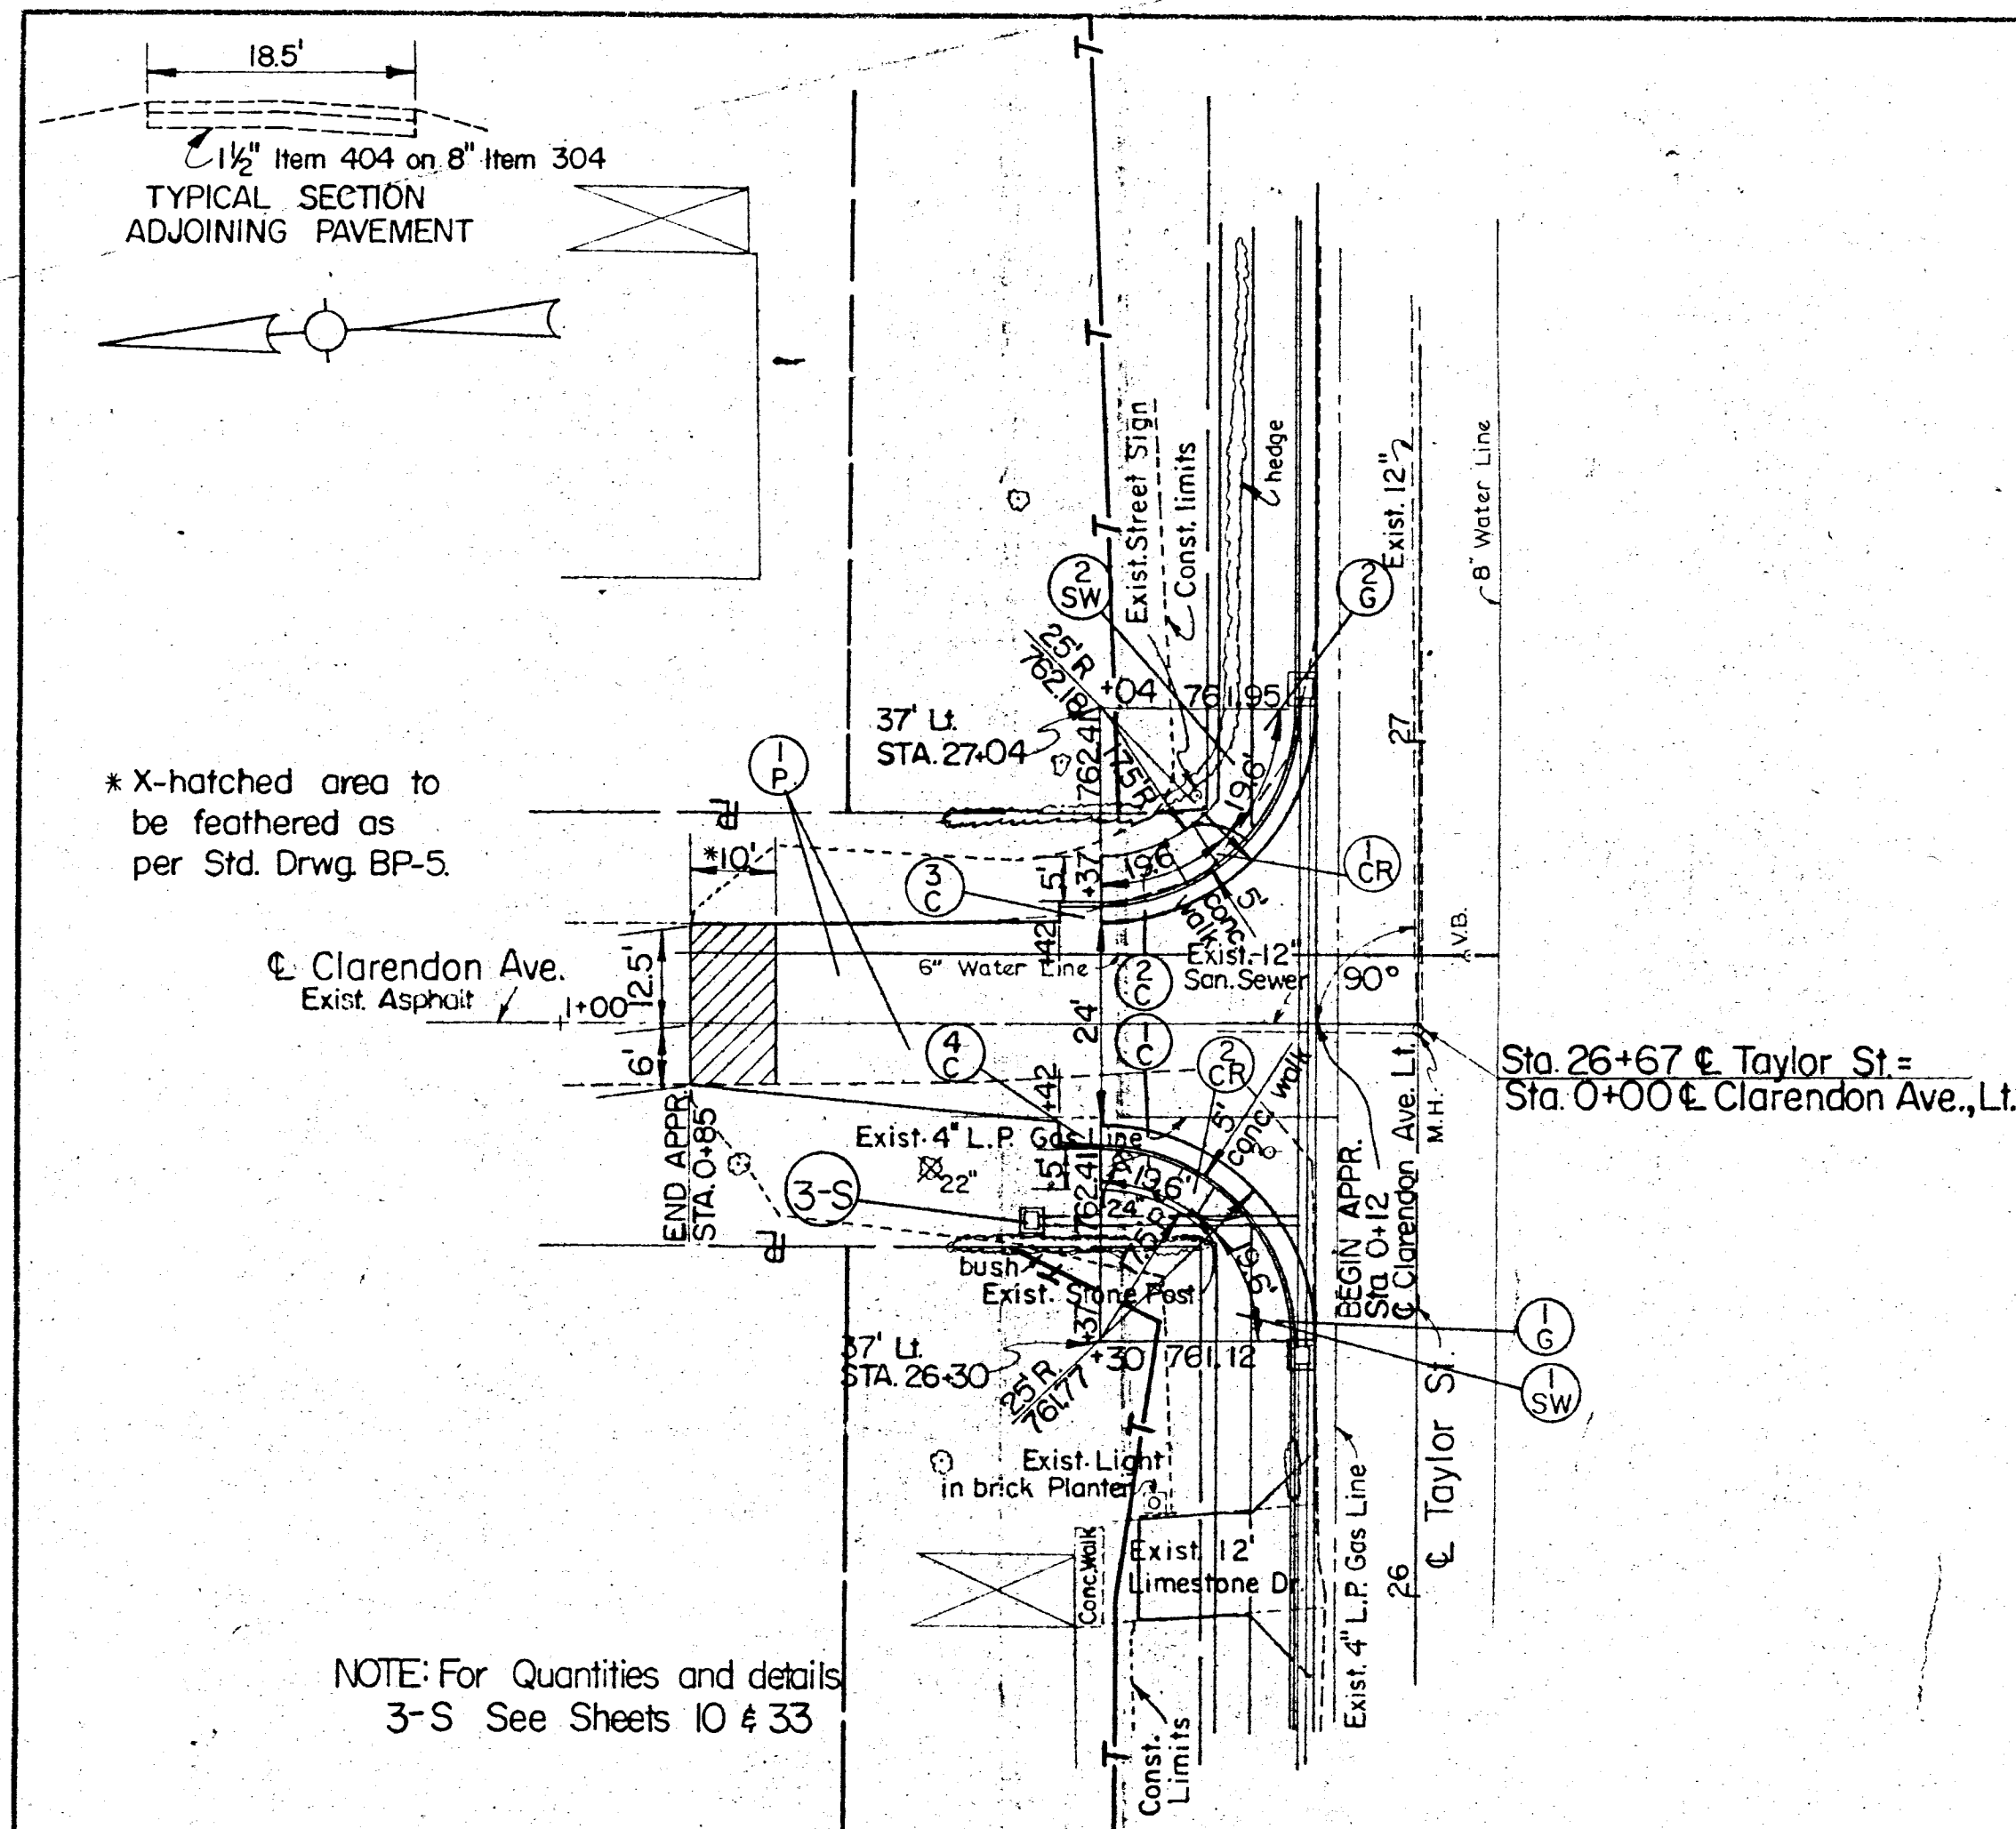


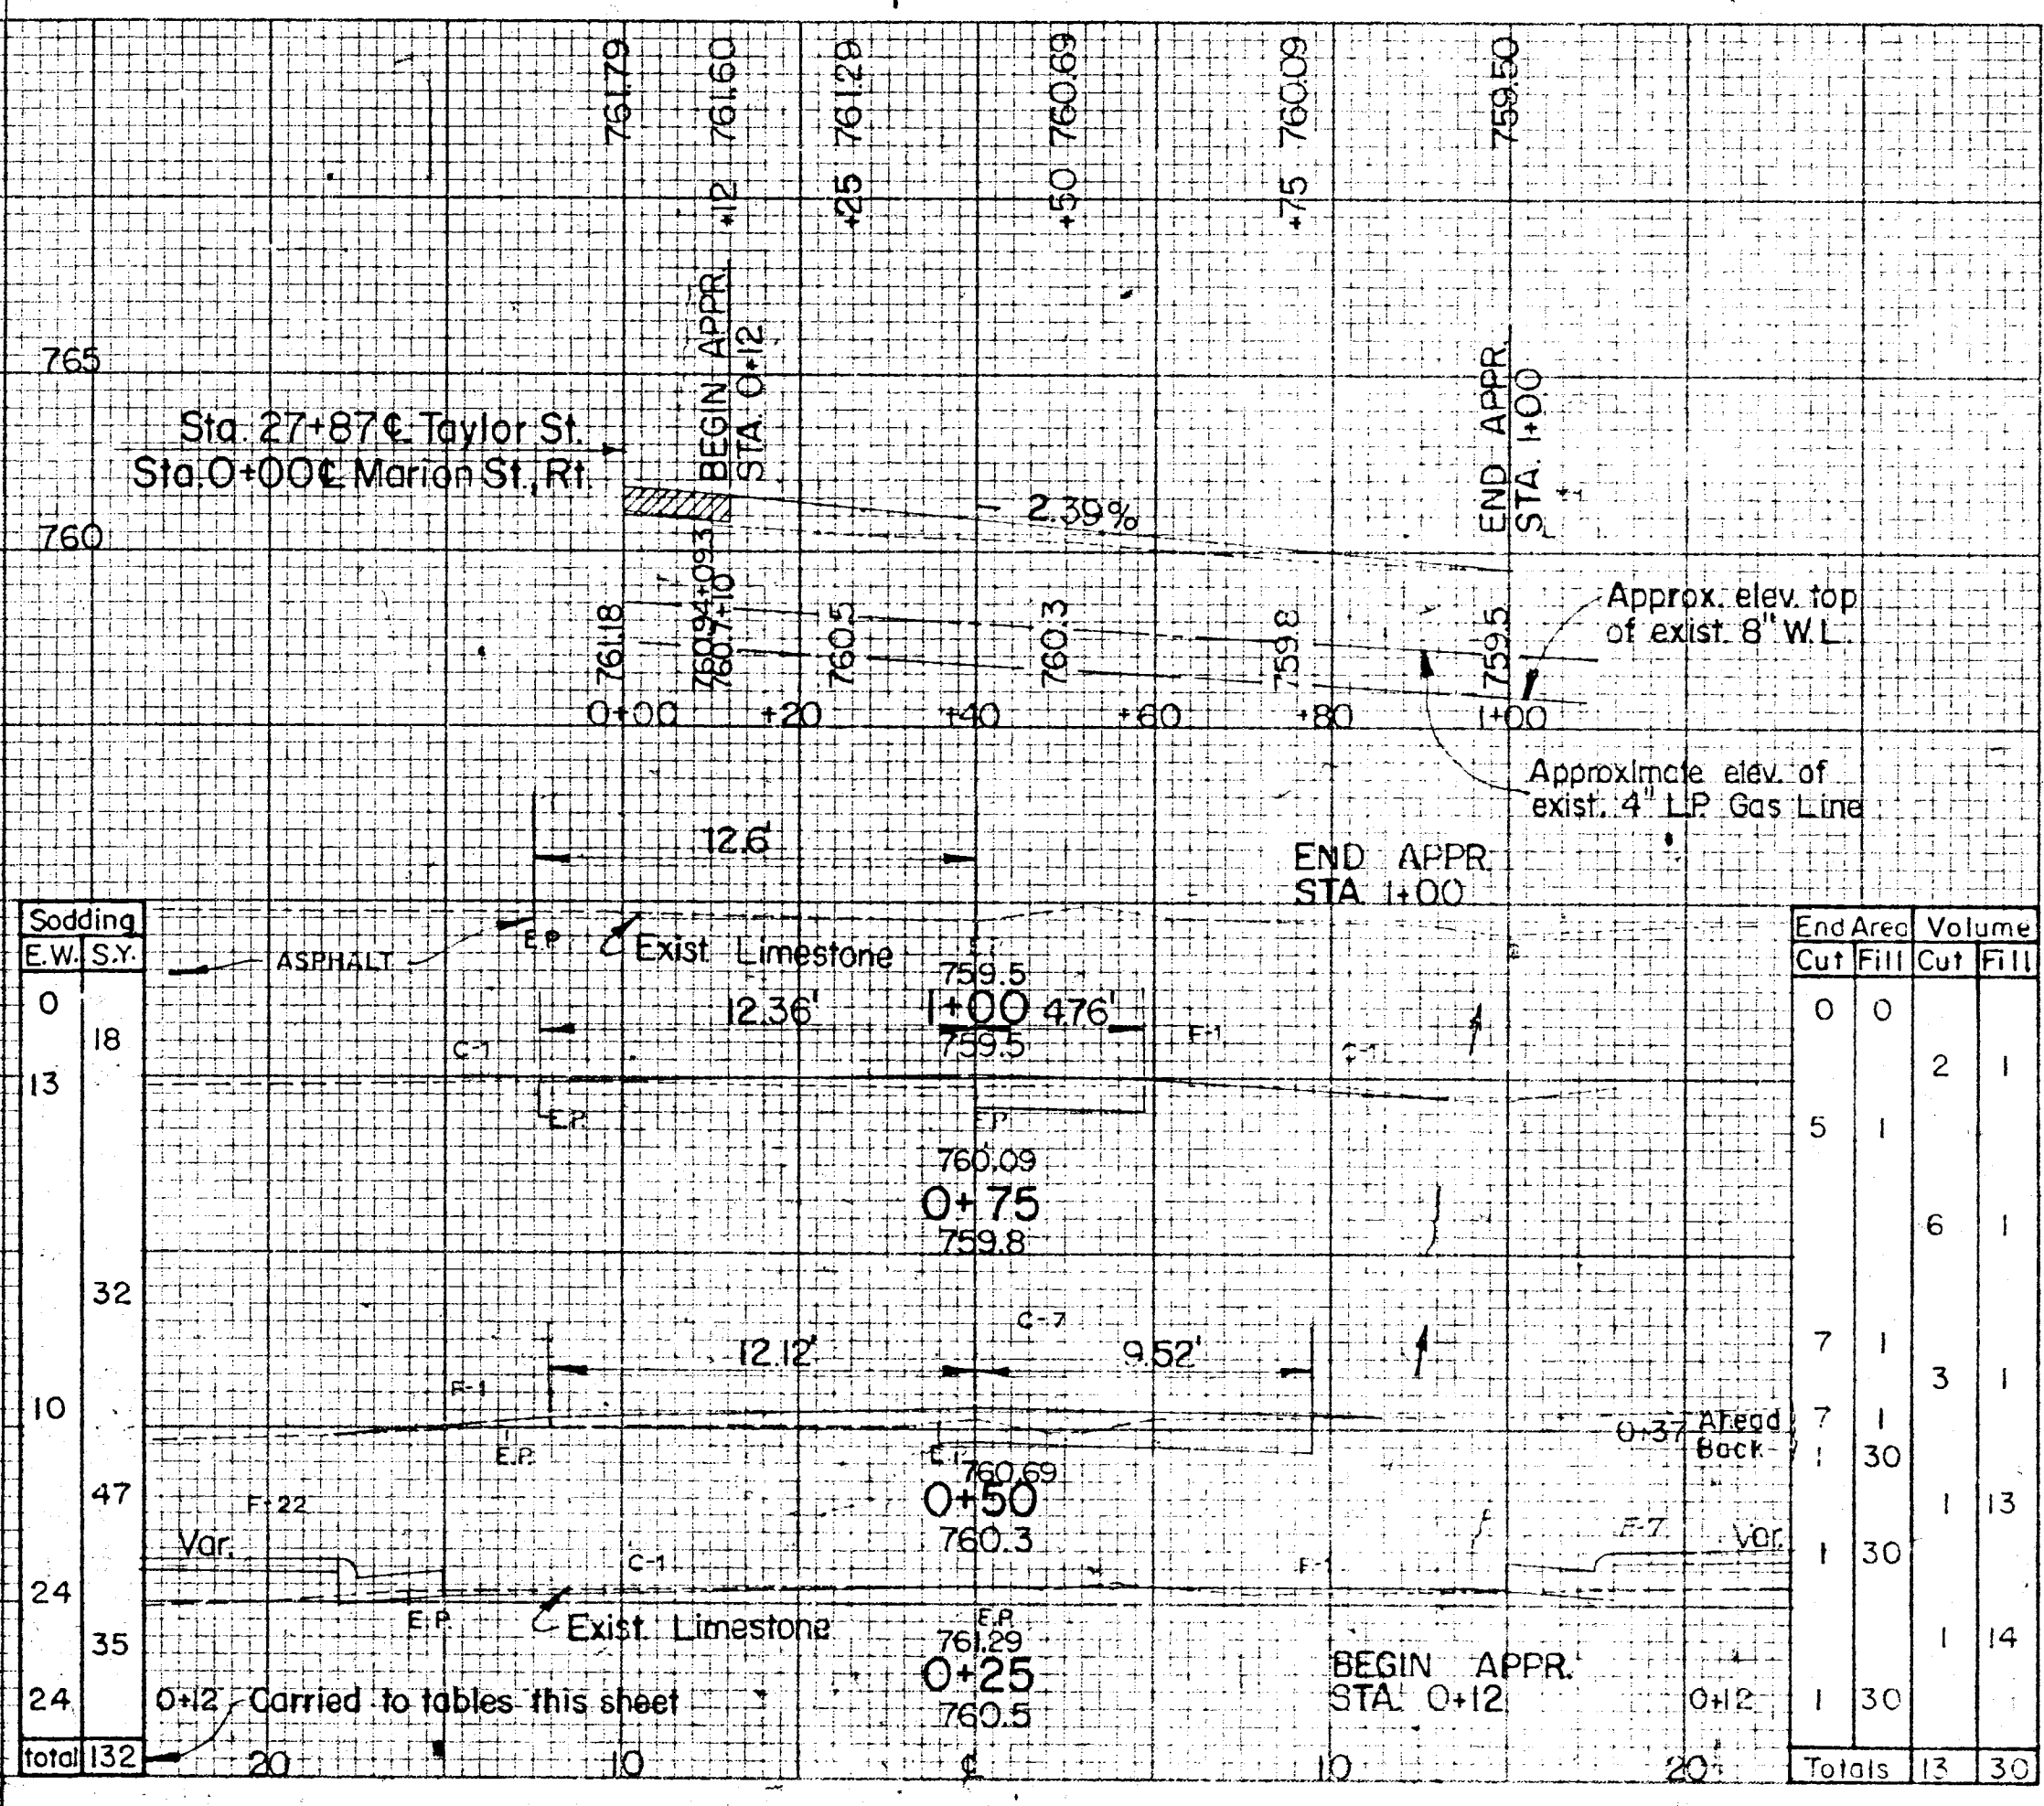

# MUS-CITY OF ZANESVILLE TAYLOR STREET

| FHWA Region | STATE | PROJECT | SHEET NO. |
|-------------|-------|---------|-----------|
| 5           | OHIO  |         | 29        |

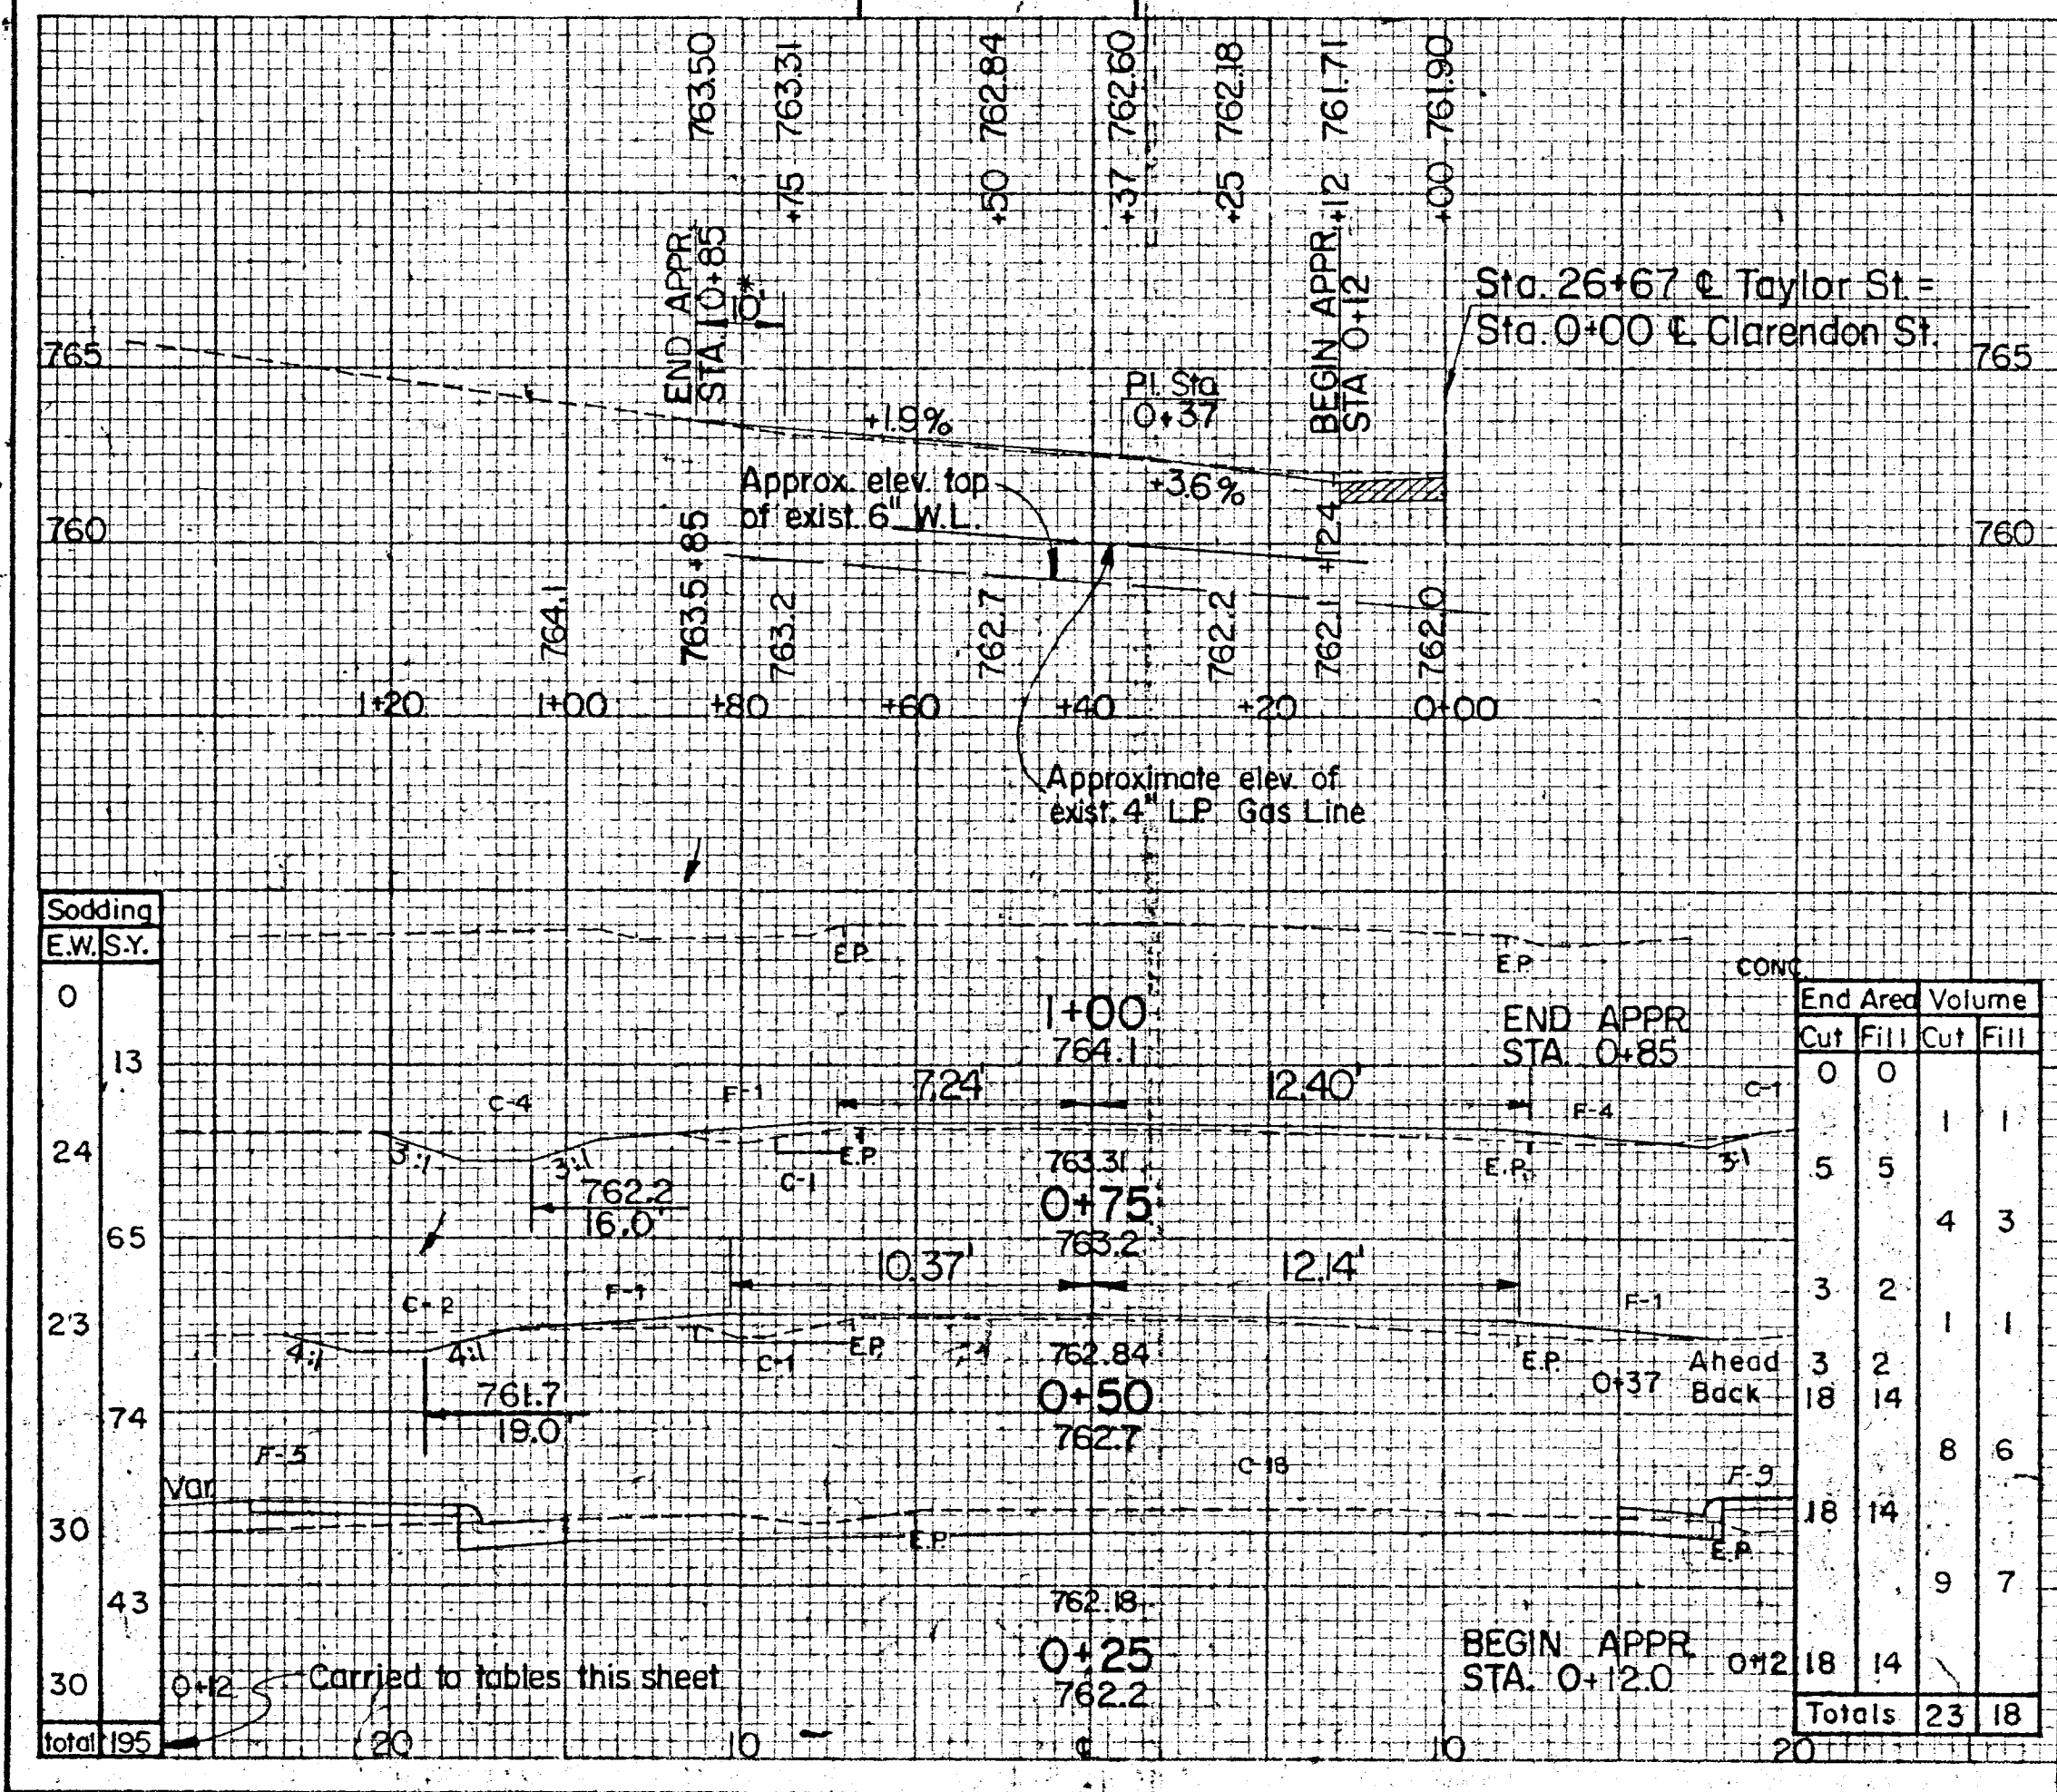

