


PROPERTY PLAN

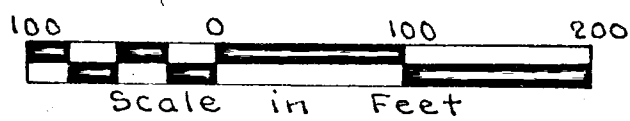


STATE JOB NO.	FHWA REGION	STATE	PROJECT
052730	5	OHIO	M-3603(1)

37
41

TAYLOR STREET
CITY OF ZANESVILLE
MUSKINGUM COUNTY

1
5

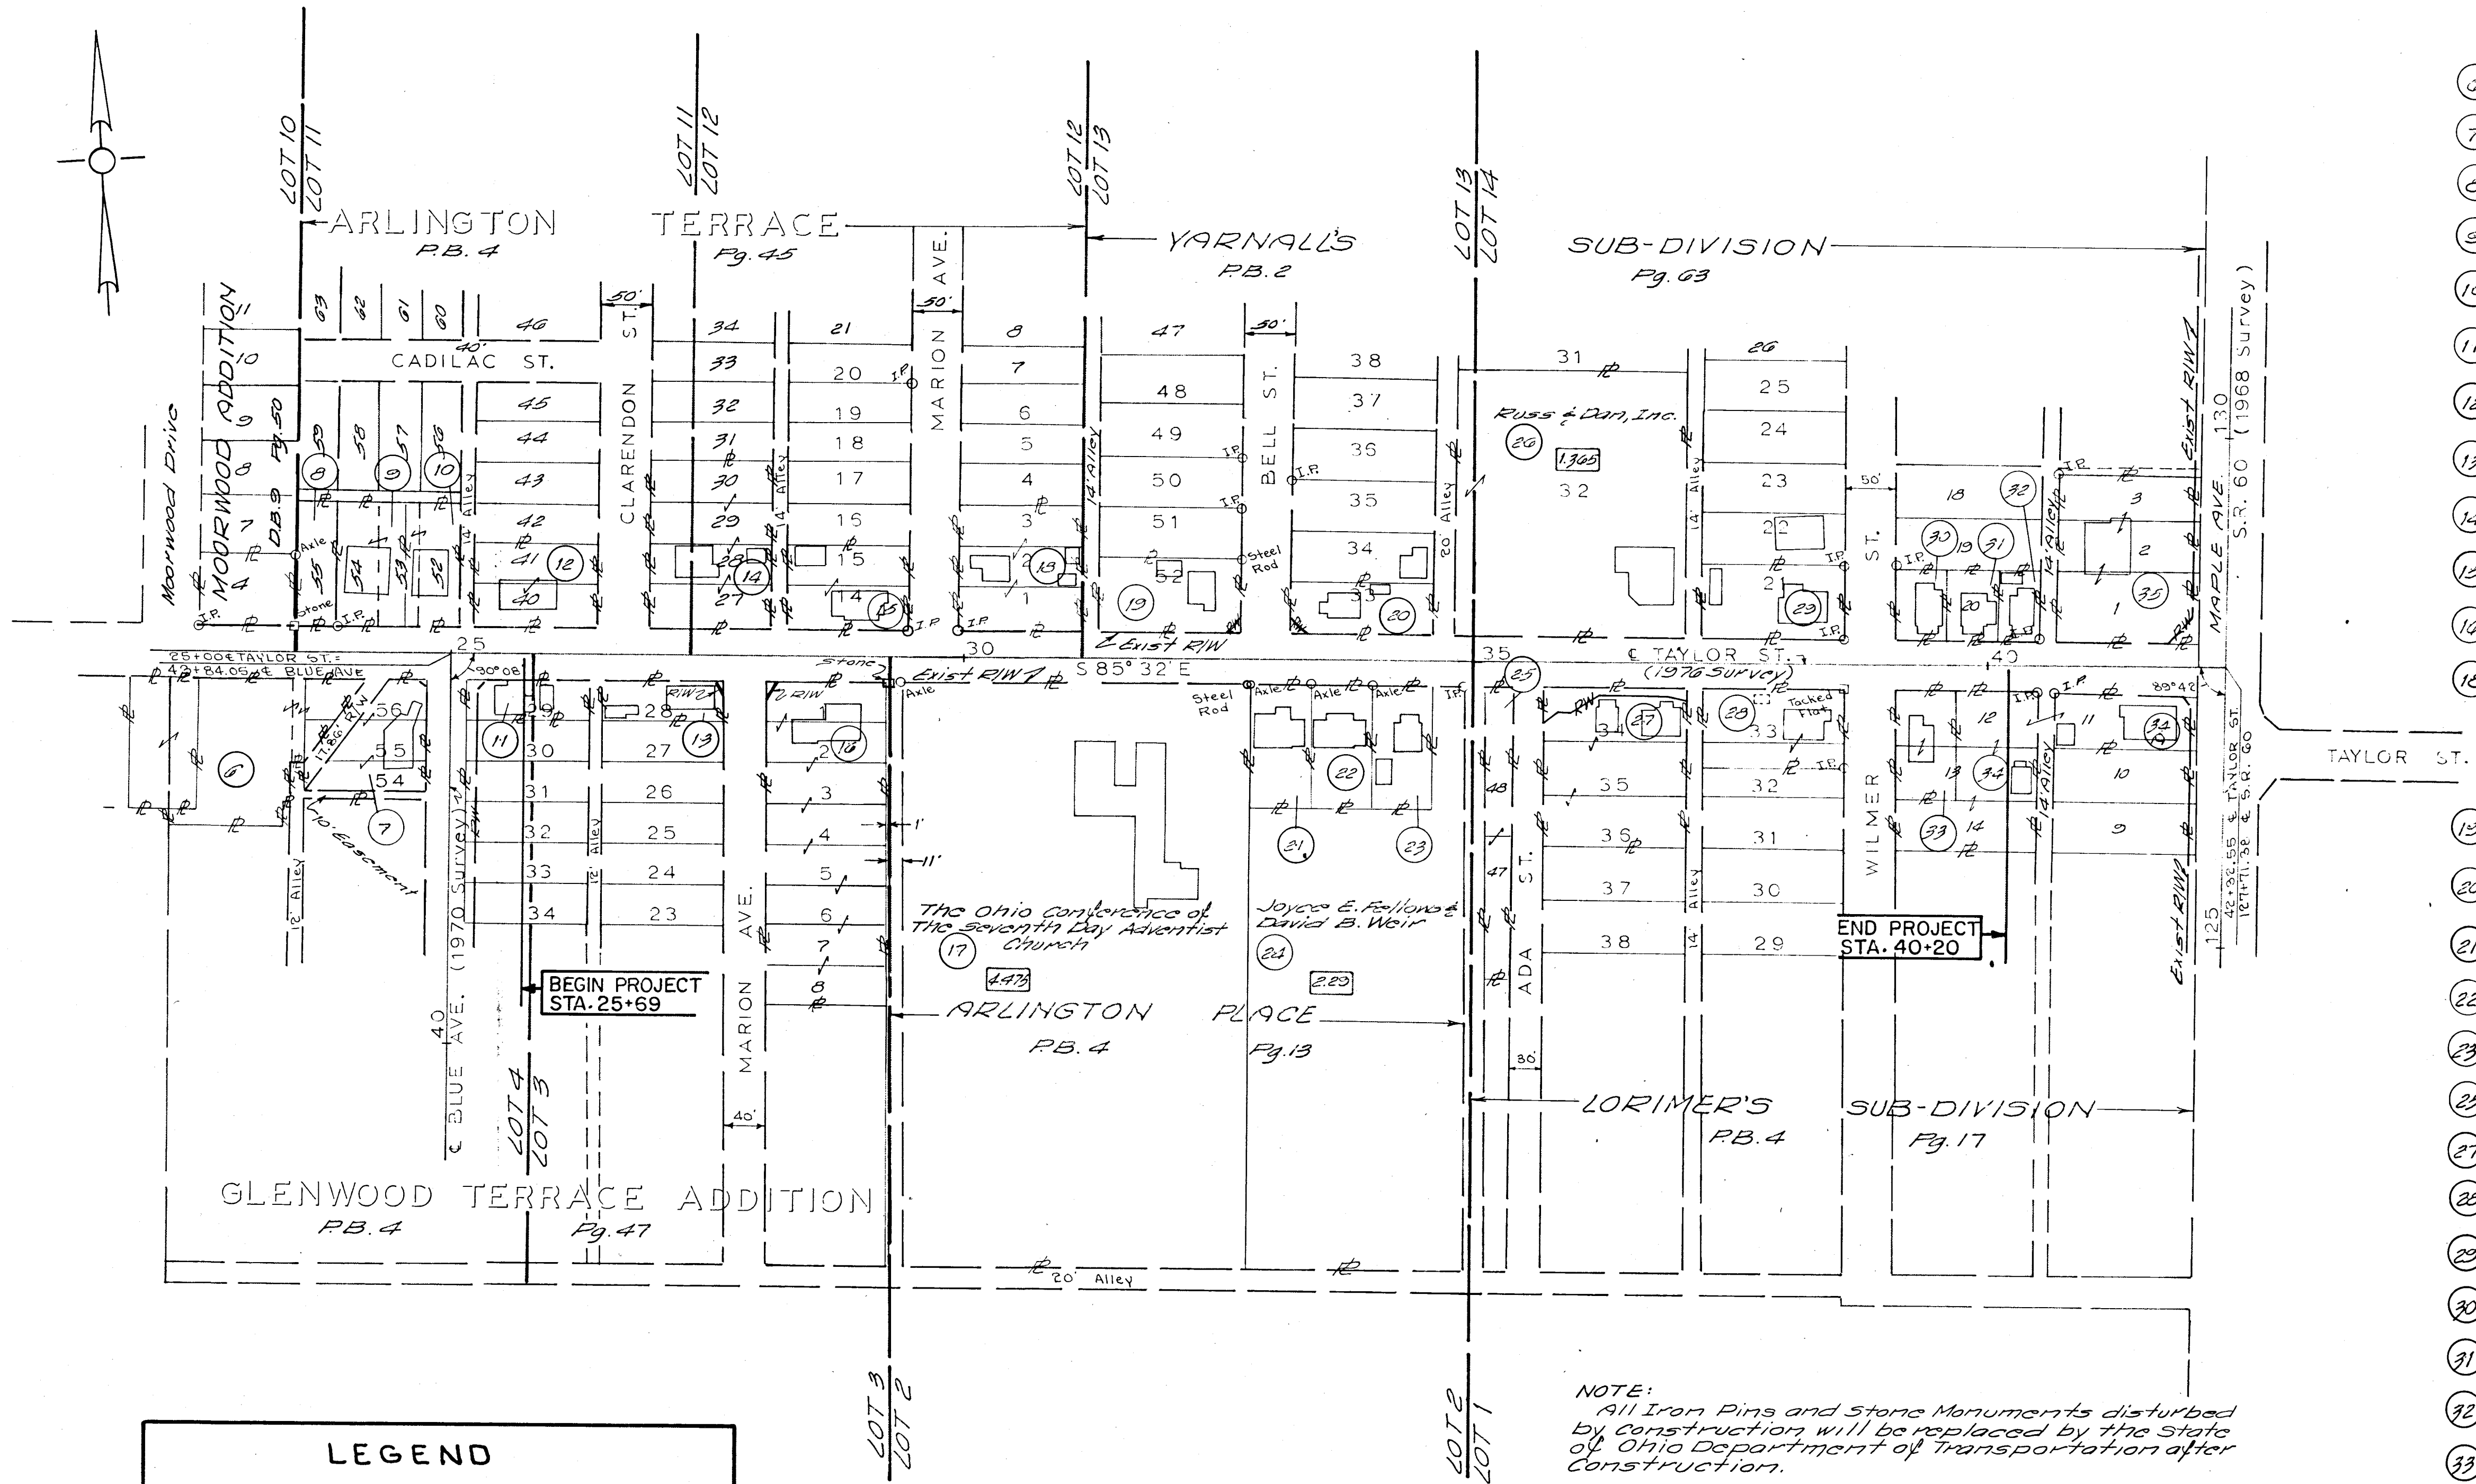

LEGEND

00.00 Acreage of Individual Tracts of Each Property Owner

R Property Boundary

RW Permanent R/W Boundary

--- Temporary or Channel R/W Boundary

RES Residue Acreage

LL Landlocked Residue Acreage

UTILITY OWNERS:

Gas Columbia Gas, 99 N. Front St., Columbus, Ohio

Power Ohio Power Co., 301 Cleveland Ave., Canton, Ohio

T.V. Cable Better TV of Zanesville, 43 N. 3rd St., Zanesville, Ohio

Telephone Ohio Bell Telephone, 840 Orchard St., Zanesville, Ohio

Sanitary Sewers Sanitary Sewer, Zanesville, Ohio

Water Water Department, Zanesville, Ohio

- 6 Ralph L. Landerman & Katrina Landerman
- 7 Carl E. Bruce & Josephine Bruce
- 8 Charles L. Christ
- 9 James T. Nassling & Alice M. Nassling
- 10 George J. Peters Jr. & Nancy E. Peters
- 11 Ethel L. Floto & Charles H. Floto
- 12 Martha A. Linn
- 13 Evelyn F. Hardcastle
- 14 T. Grace M. Boco
- 15 Edward J. Morosco & Frances L. Morosco
- 16 Anne Swack
- 18 Clara E. Coyle
- 19 Merry Eloise Sims
- 20 Diana G. Shinn
- 21 Richard L. Dean & Betty Jo Dean
- 22 Douglas J. Morry
- 23 C. Warner Osler & Joyce K. Osler
- 25 Robert C. Hubbard & Edith M. Hubbard
- 27 Dean L. Stimpson & David H. Murray
- 28 Robert L. Grissot & Cheryl Grissot
- 29 Edith M. Wilking
- 30 Clarence J. Walsh
- 31 Emma G. Cummings
- 32 Kathy Sue Hager
- 33 Eugene E. Fouch & Samilla Fouch
- 34 Karl Ullom
- 35 Karl Ullom
- 35 Leased Stations, Inc.

NOTE:
All Iron Pins and Stone Monuments disturbed by construction will be replaced by the State of Ohio Department of Transportation after construction.

MUSKINGUM CO. FALLS TWP.
4TH QTR. T-1 R-8 U.S.M.L.
CITY OF ZANESVILLE

TYPE FUND- M

Completion Date ~ 7-17-79		
Rev.	Date	Description