
 


TOPOGRAPHIC SURVEY
OF A PORTION OF
THE WHITE FARM
ZANESVILLE - OHIO
SCALE 1"=40' Sept. 12, 1946
THE ZENNINGER-LAWRENCE CO.
CIVIL & MECHANICAL ENGINEERS
COLUMBUS-O.

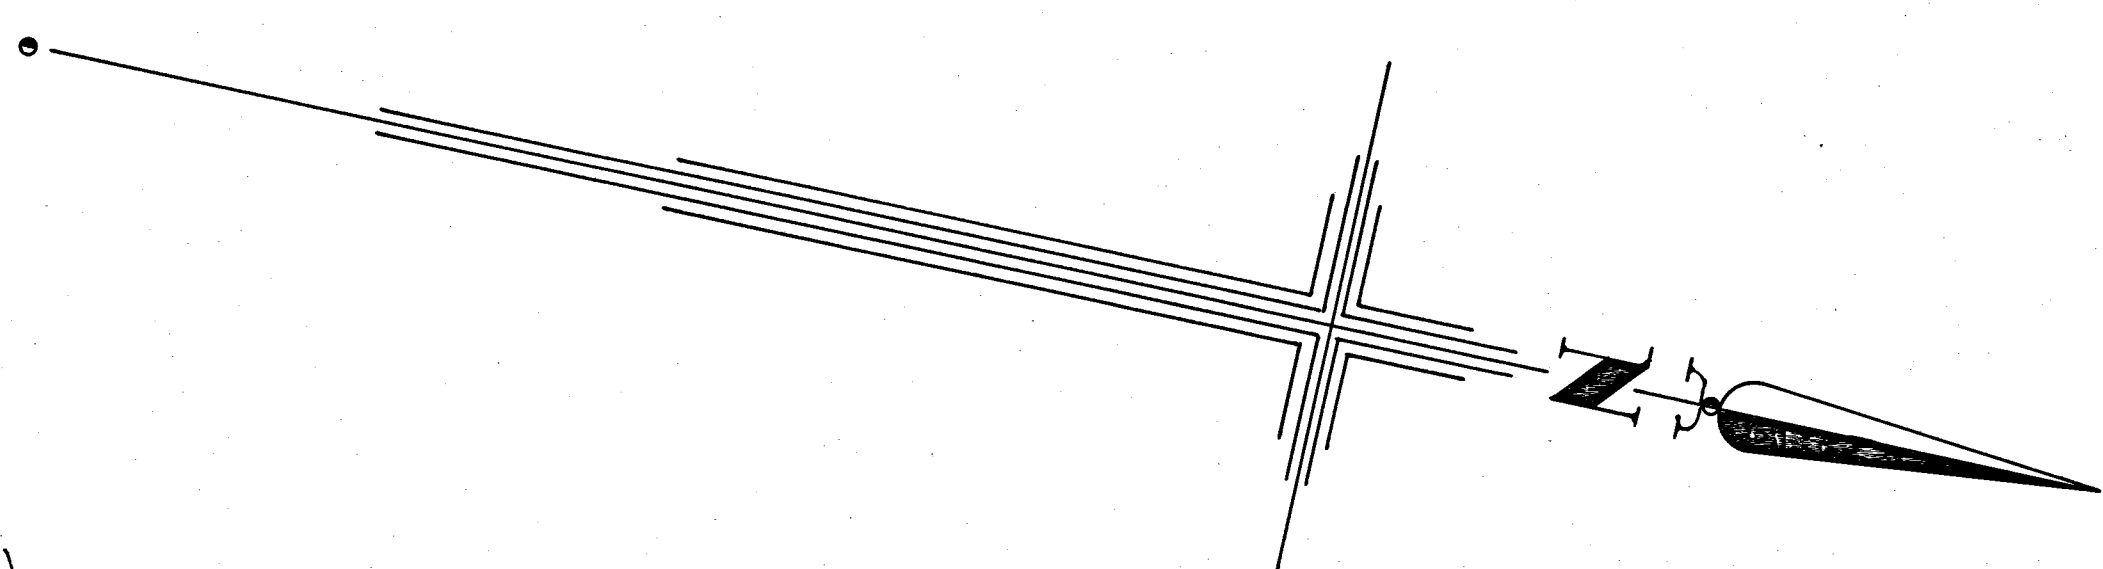

By A. J. Myers Jr.
Regional Director

SHEET No. 1

H-121