



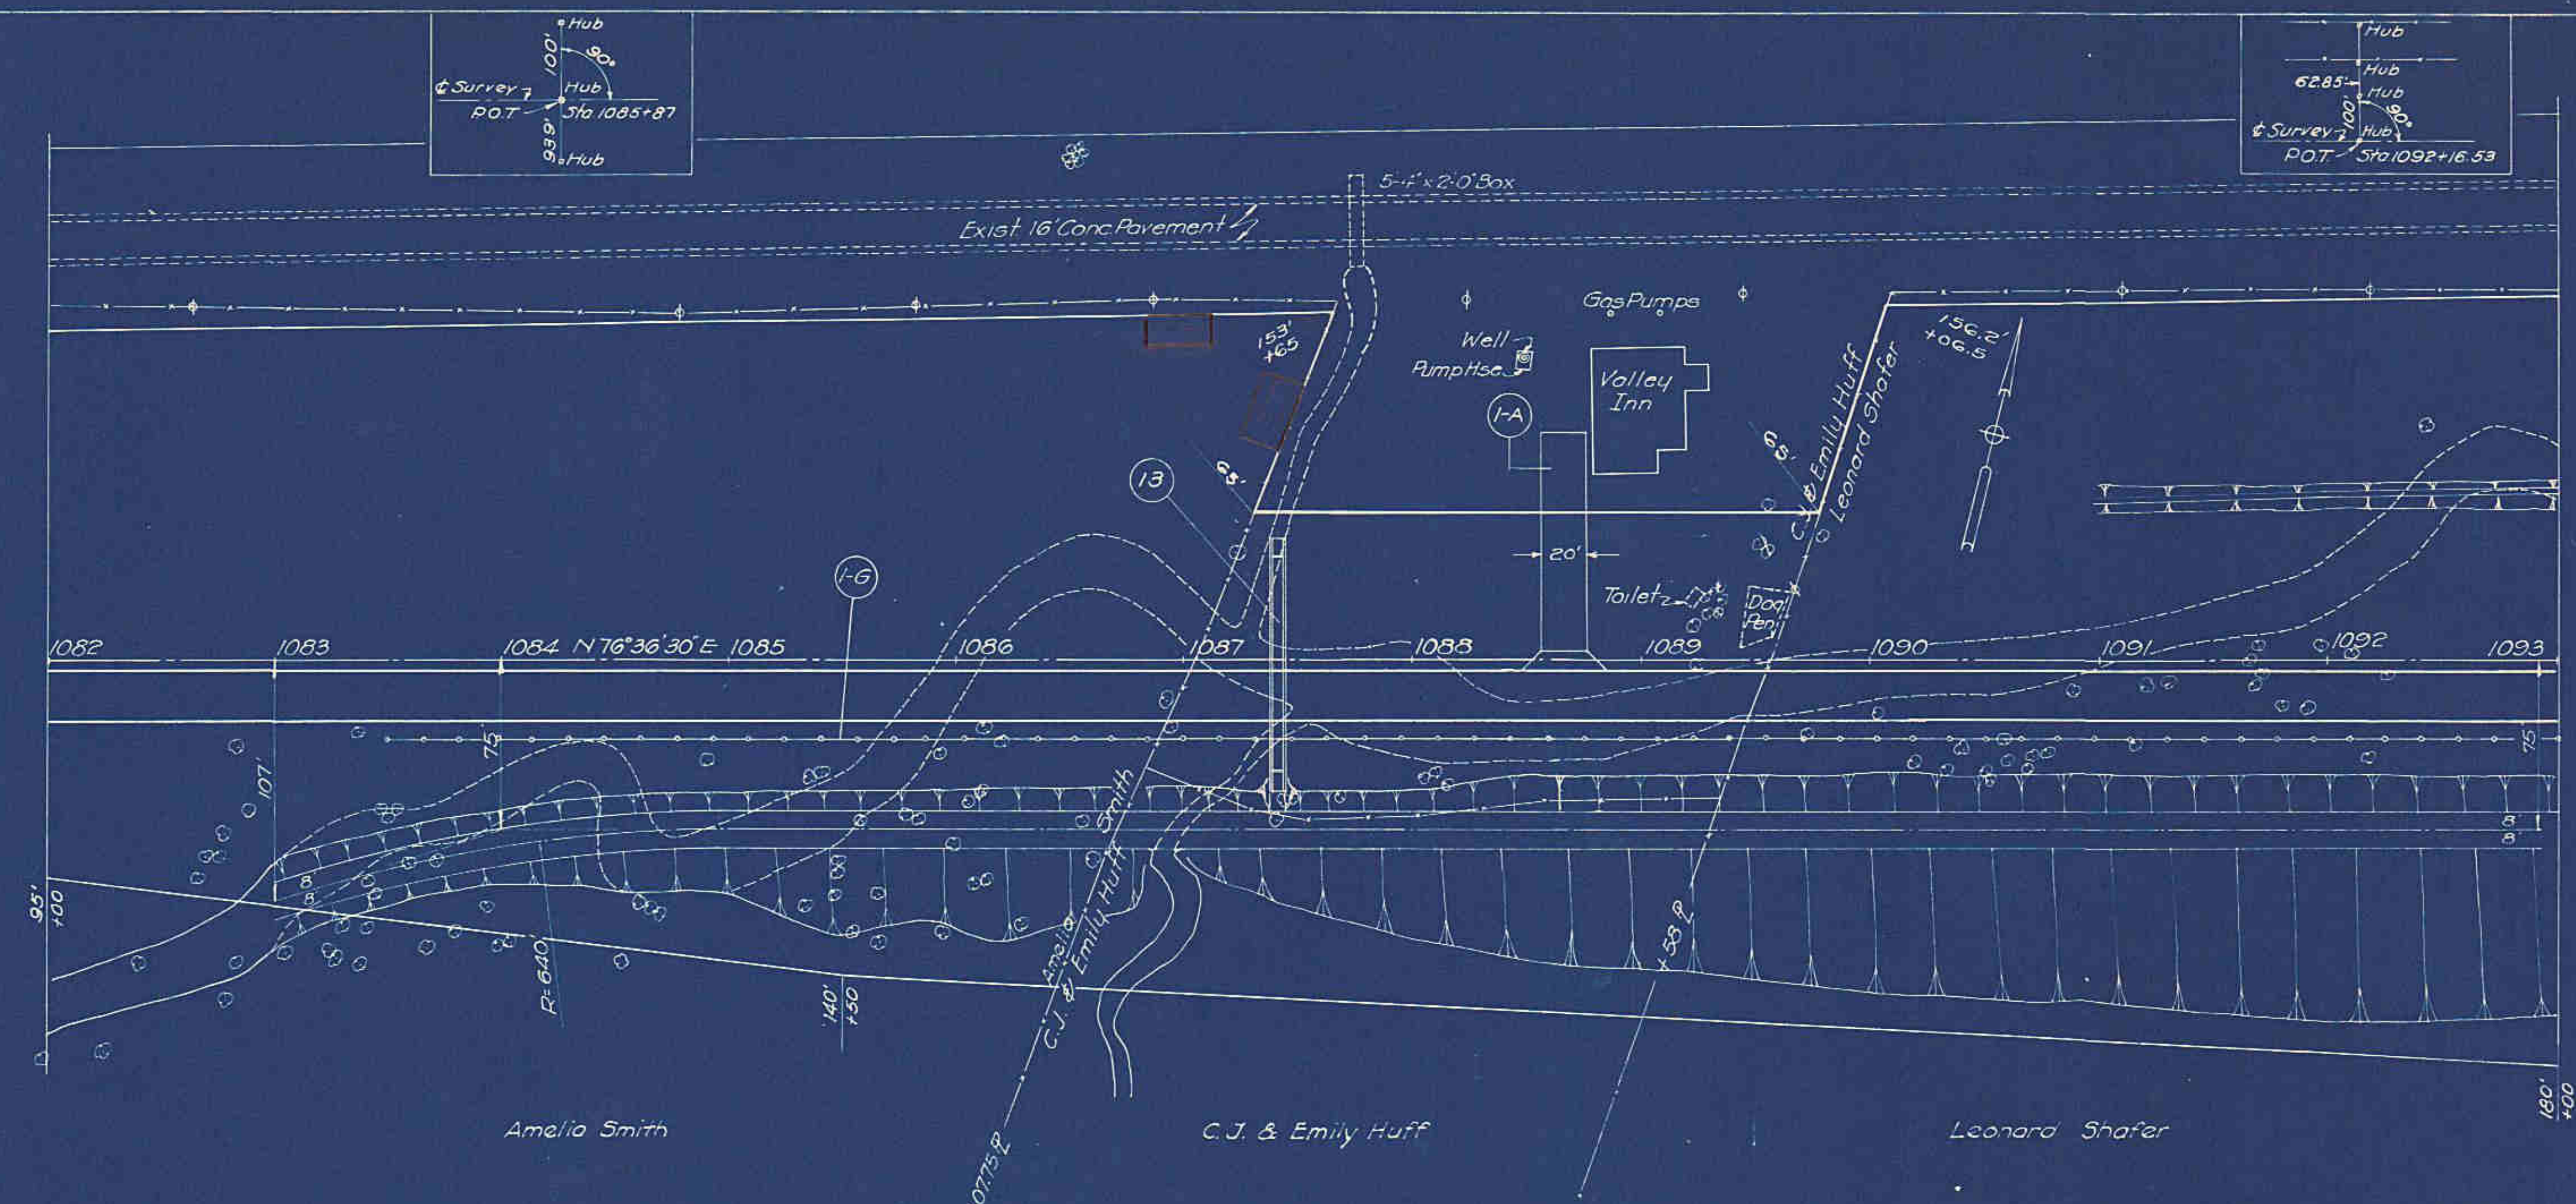

DRIVES & APPROACHES (A)					
Item No.	Station	Side	5' W.B. Macadam Surf. Treat. Sq. Yds.	Tt. Bound Side Approaches Cu. Yds.	Details on Sheet No.
1-A	1088+65	Lt.	25	24	

GUARD RAIL (G)				
Item No.	Station		Side	Guard Rail Lin. Ft.
	From	To		
1-G	1083+50	1093+00	Rt.	950

STRUCTURES 20' SPAN & UNDER			
Item No.	Station	Description	Details on Sheet No.
13	1087+42	5'x4'x11'-6" Small Box Culvert	153

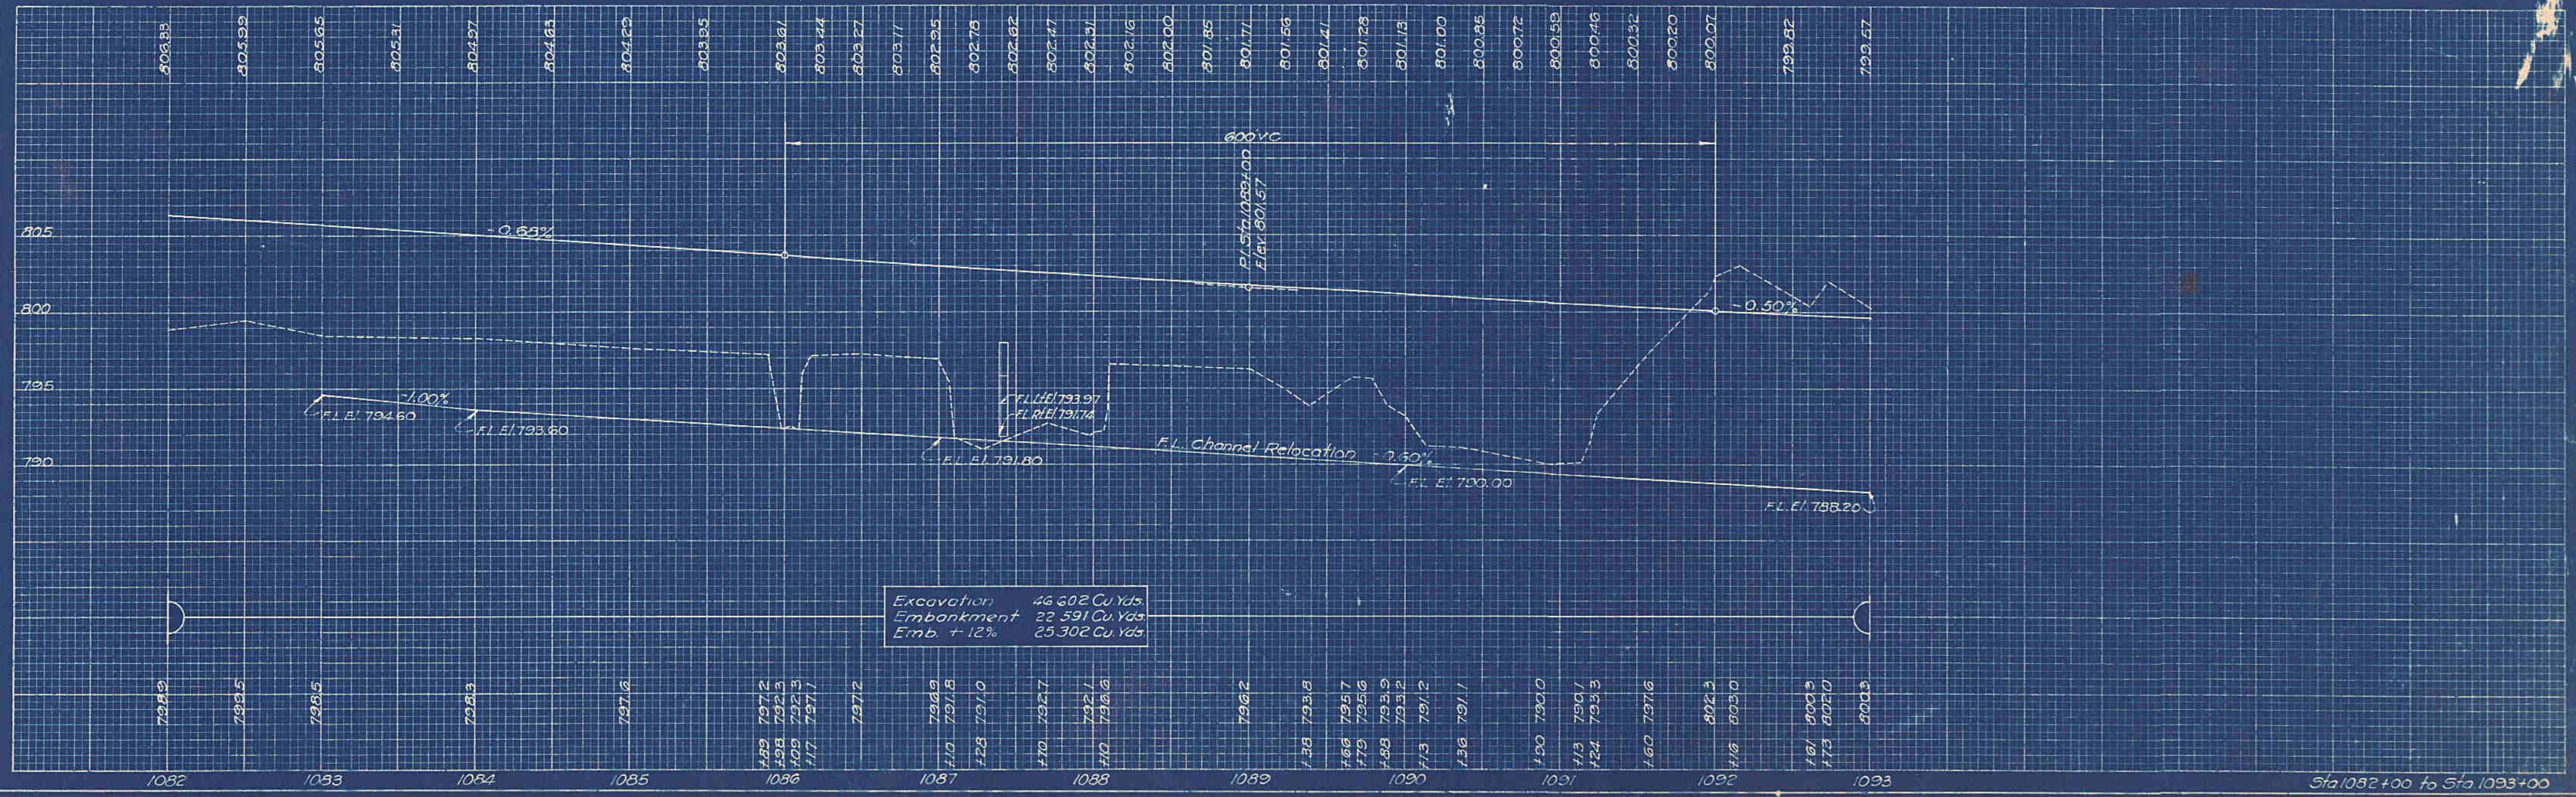

Excavation 46,602 Cu. Yds.
Embankment 22,591 Cu. Yds.
Emb. + 12% 25,302 Cu. Yds.

Sta 1082+00 to Sta 1093+00