


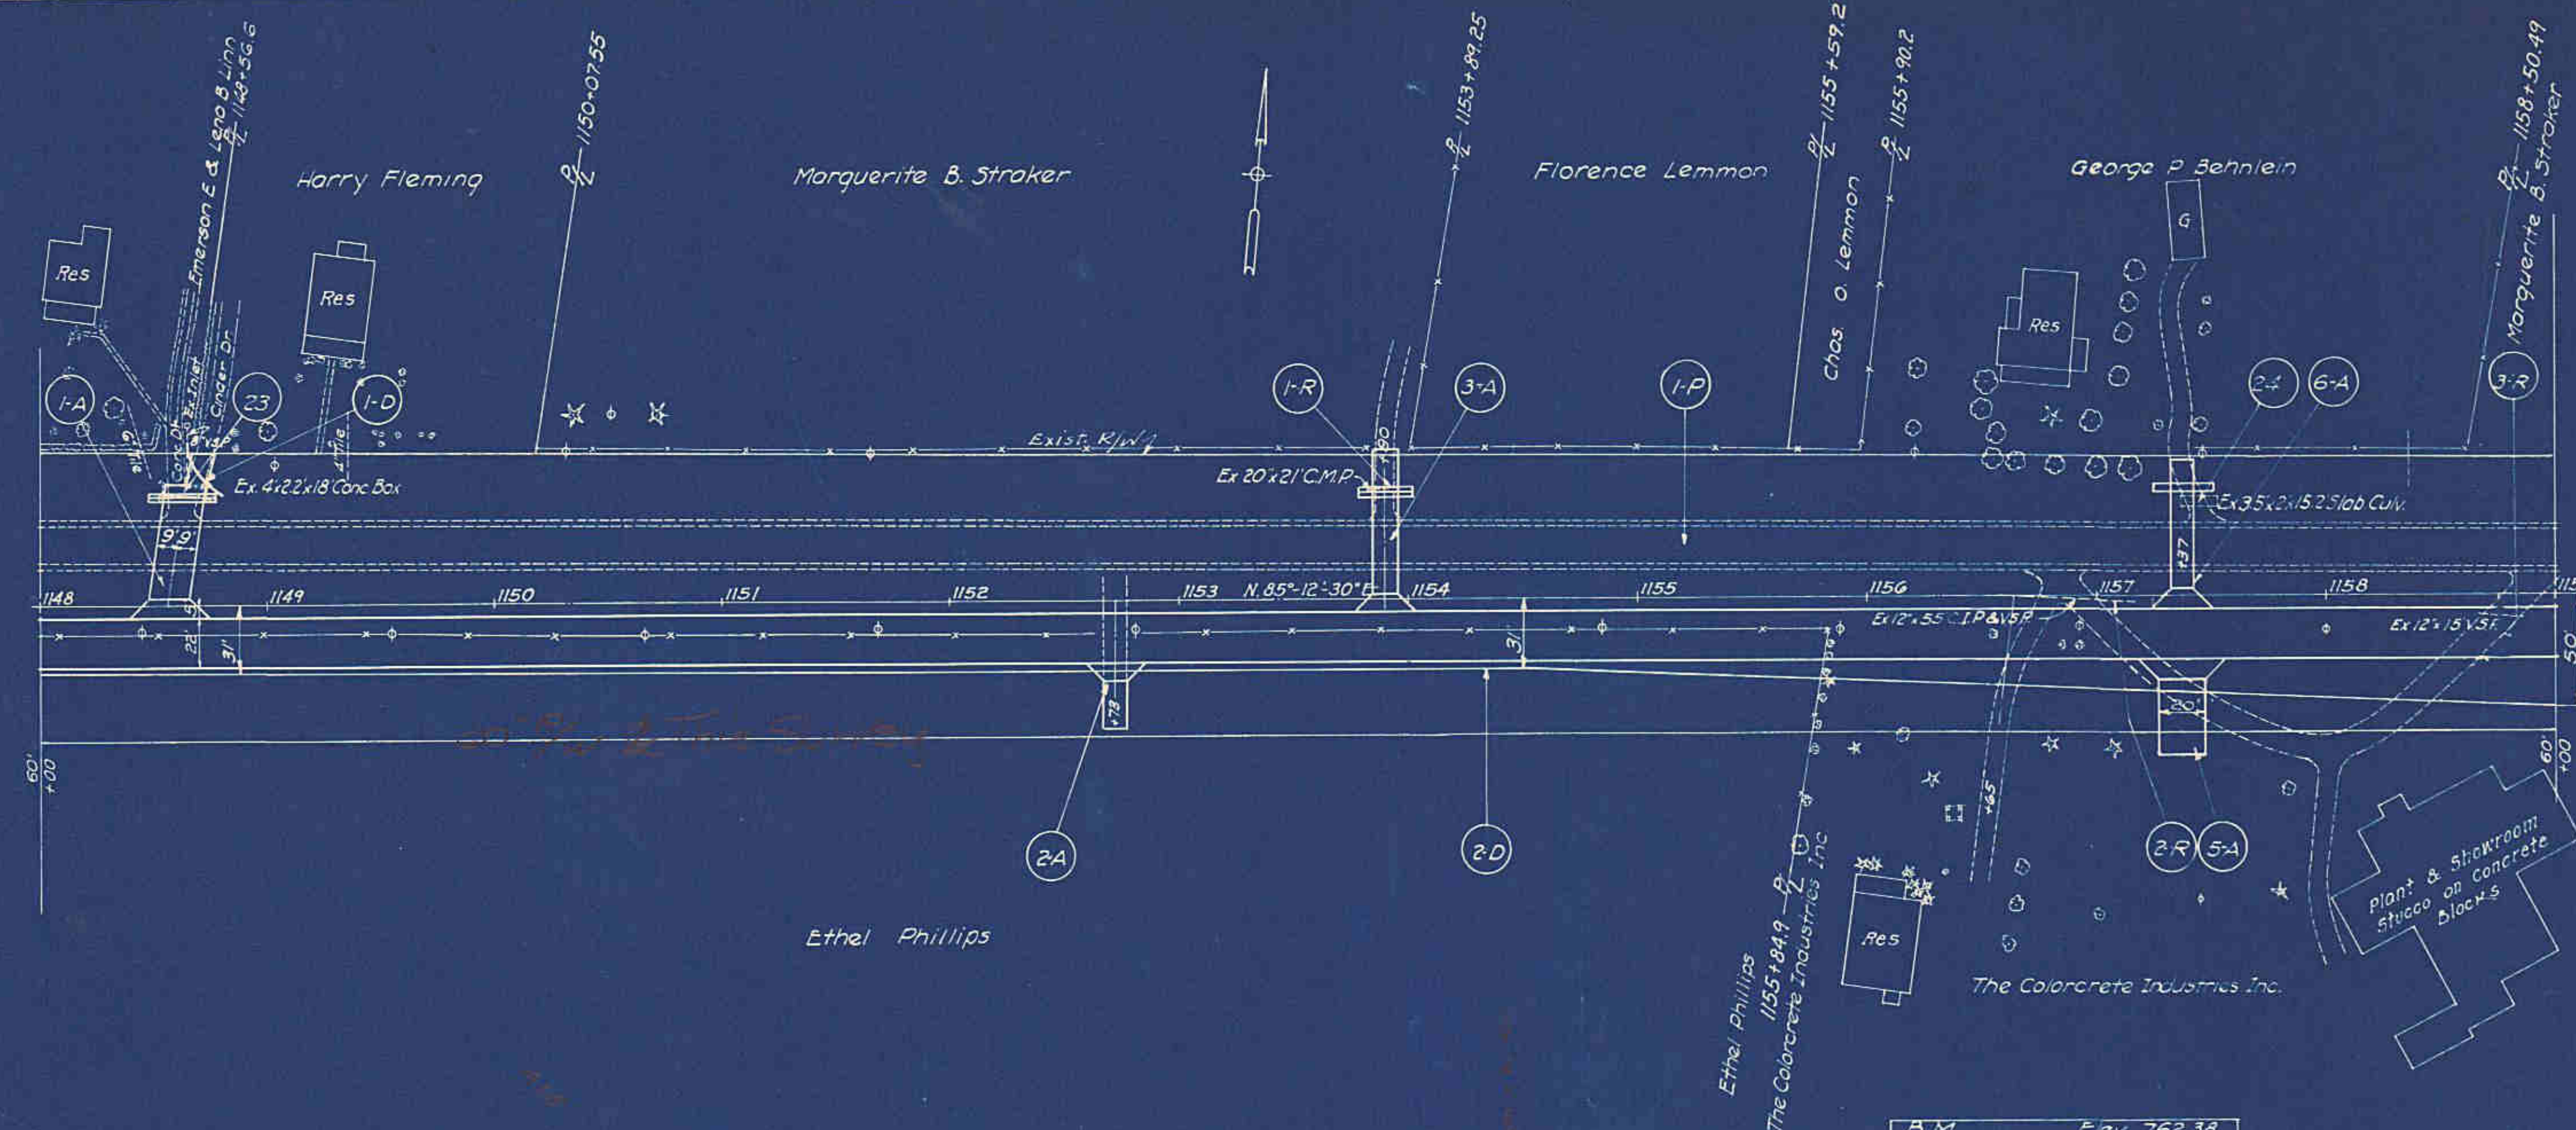


ROADWAY DRAINAGE (D)					
Item No	Station		Side	Pipe for Rdwy Drge incl Porous Bkfill - Lin. Ft.	8" edw. burg pipe under drives incl porbackfill Lin. Ft.
	From	To			
1-D	1148+60		Lt		30
2-D	1148+00	1159+00	Rt	1020	50
Total				1020	110

DRIVES & APPROACHES					
Item No	Station	Side	5" W.B. Macadam Surf. Th 50 Yds	App for 50 Yds	Corr. Metal Pipe Arch 12' x 25' Lin. Ft.
1-A	1148+56.6	Lt	23.1	13.3	30
2-A	1152+73	Rt	16.0	2.6	
3-A	1153+90	Lt	16.0	8.0	26
5-A	1157+37	Rt	25.0	9.0	
6-A	1157+37	Lt	16.0	7.0	28
Totals			96.1	39.9	56

PIPE REMOVAL (R)			
Item No	Station	Side	Rem & Store Pipe Various Sizes Lin. Ft.
1-R	1153+90	Lt	21
2-R	1156+85	Rt	55
3-R	1158+78	Rt	15
Total			91

PAVEMENT REMOVAL				
Item No	Station		Removal of 8" RC Concrete Pavt	
	From	To	Length	Width Sq. Yds
1-P	1148+00	1159+00	1100'	16'
Total				19556

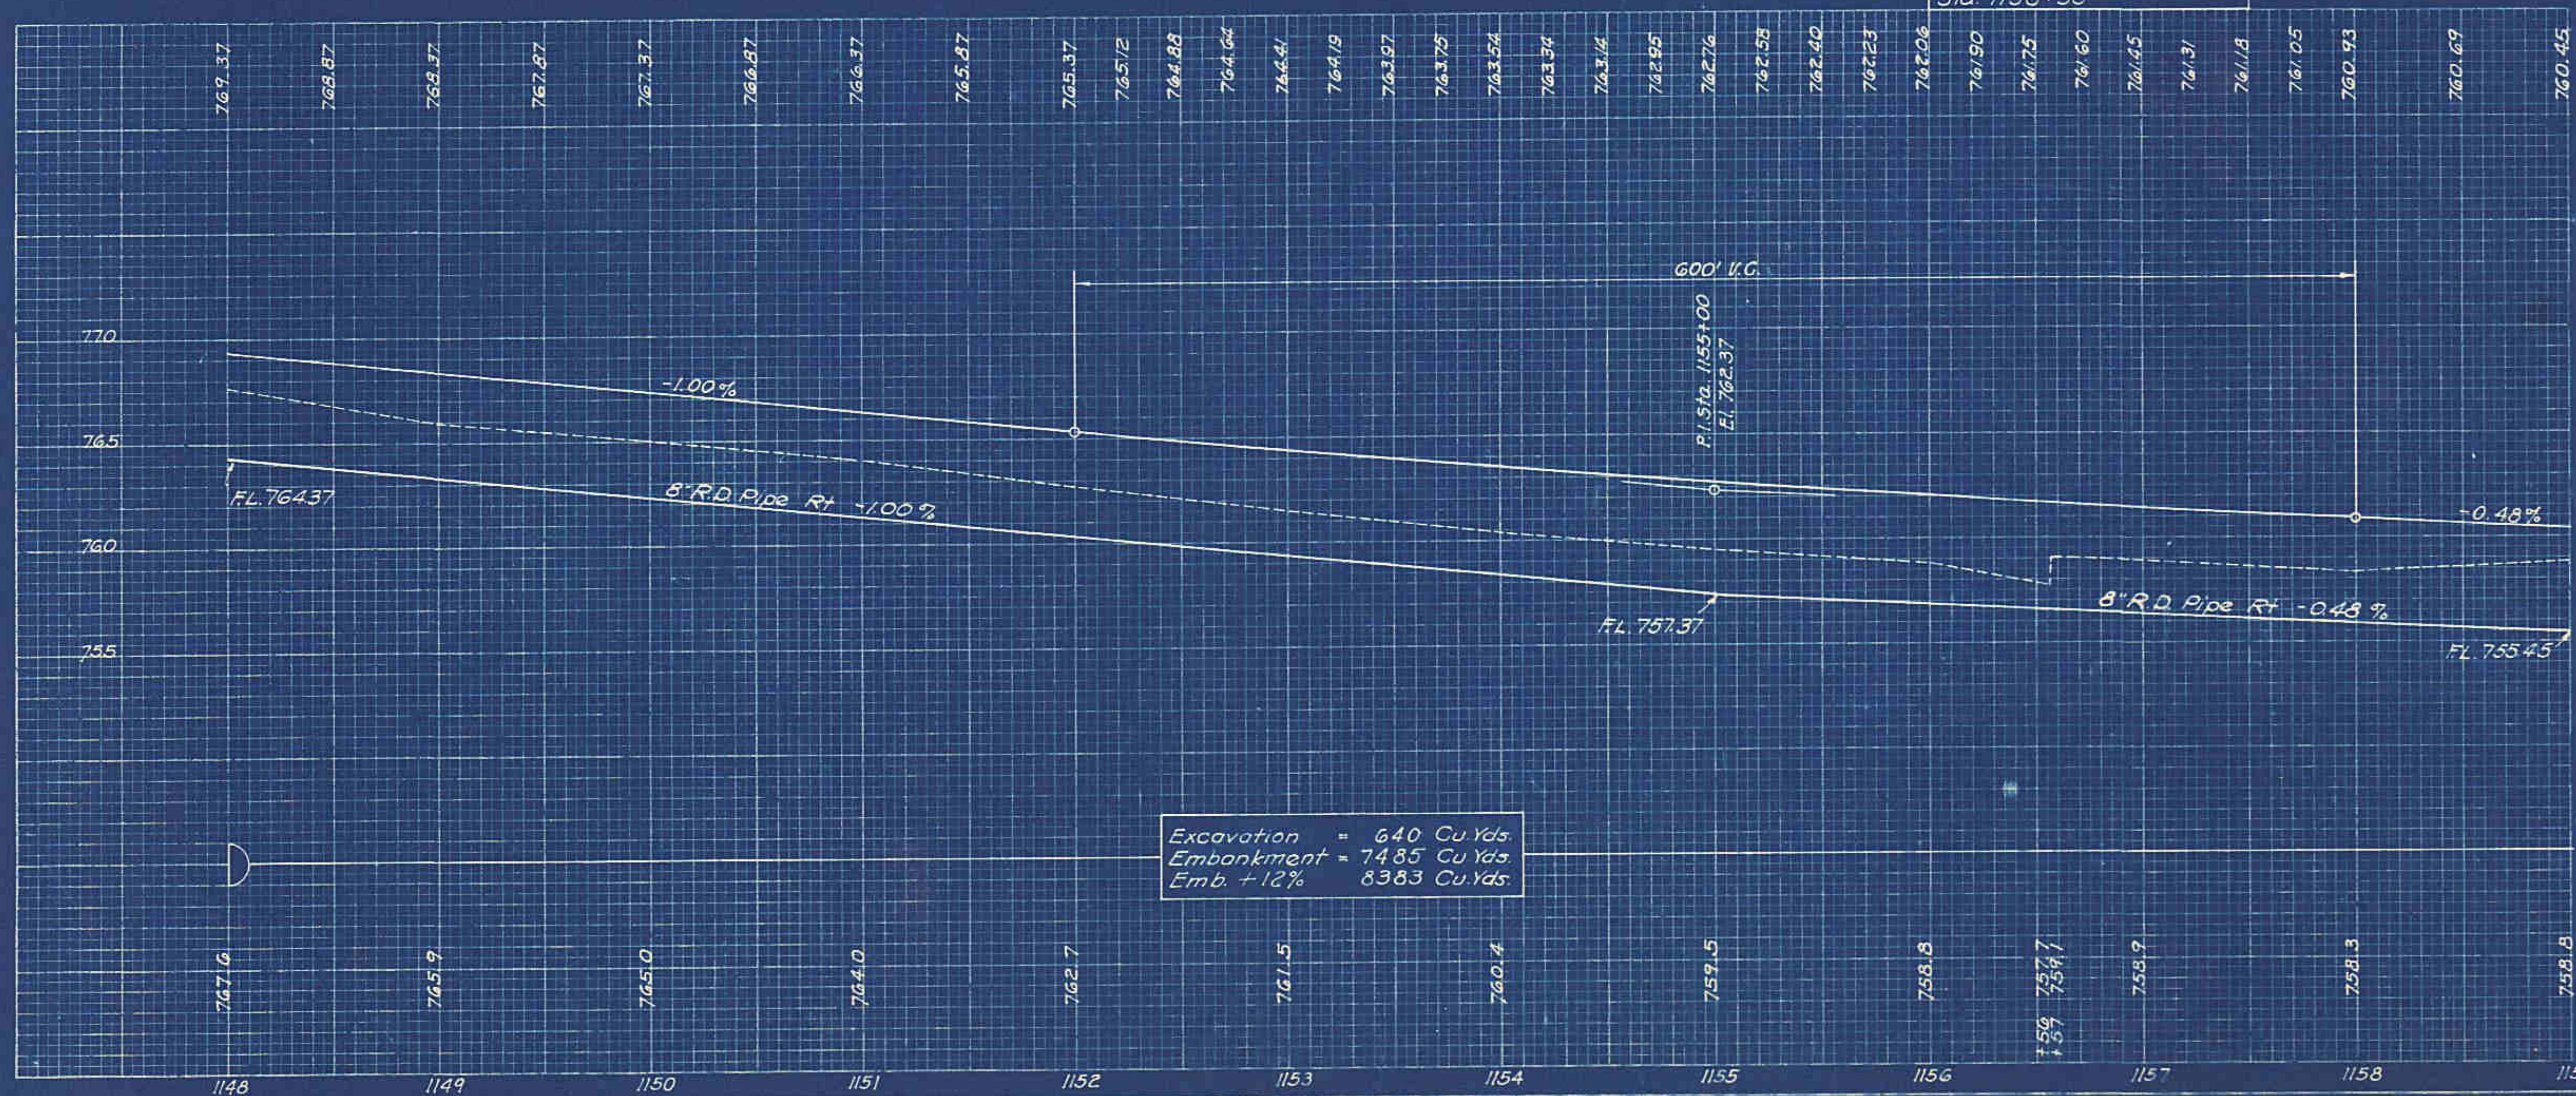

STRUCTURES 20' SPAN & UNDER				
Struct No	Station	Description		Details on Sh. No
23	1148+56.6	Remove existing 4' x 2.2' x 18' Conc. Box		162
24	1157+45	Remove existing 3.5' x 2' x 15.2' Conc. Slab Cuv.		162