


DRIVES & APPROACHES (A)

Item No	Station	Side	5' W.B. Agg. for Wooded Tr. Bnd Surface	Side	Treated Appr. h	Side	Agg. for Wooded Tr. Bnd Surface
1-A	1244+90	Lt.	16		10.1		
Total			16		10.1		

GUARD RAIL (G)


Item No	Station	Side	Type
	From	To	Guard Rail Lin. Ft.
1-G	1244+10	1247+00	Et. 560
Total			560

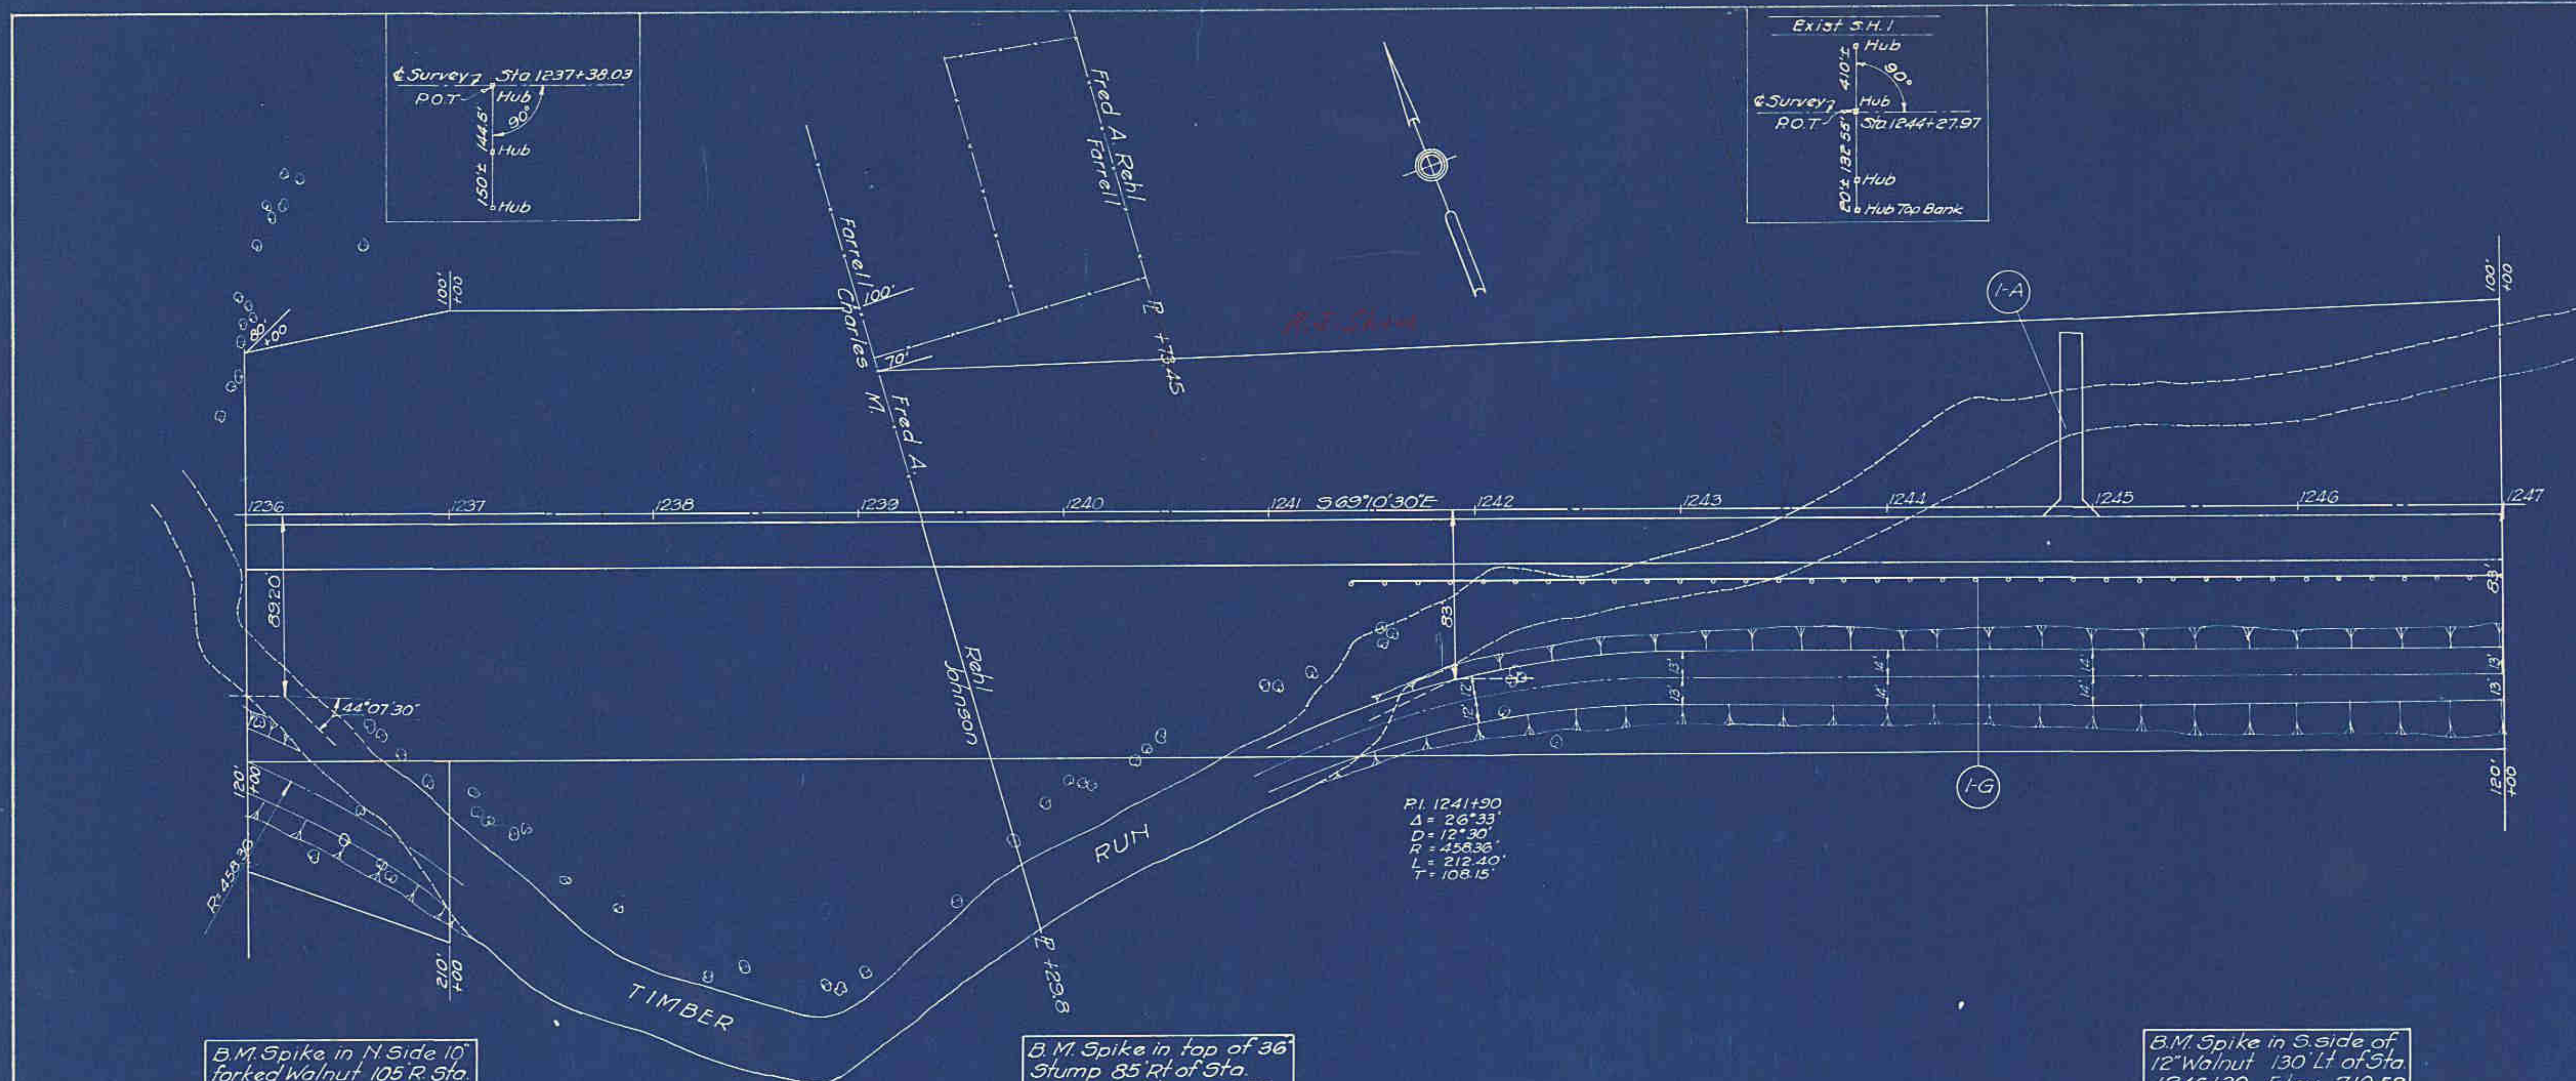

B.M. Spike in N. Side of forked Walnut 105 R Sta. 1236+30 Elev. 716.73

B.M. Spike in top of 36' Stump 85 R of Sta. 1241+00 Elev. 715.65

B.M. Spike in S. side of 12' Walnut 130 L of Sta. 1246+20 Elev. 710.58

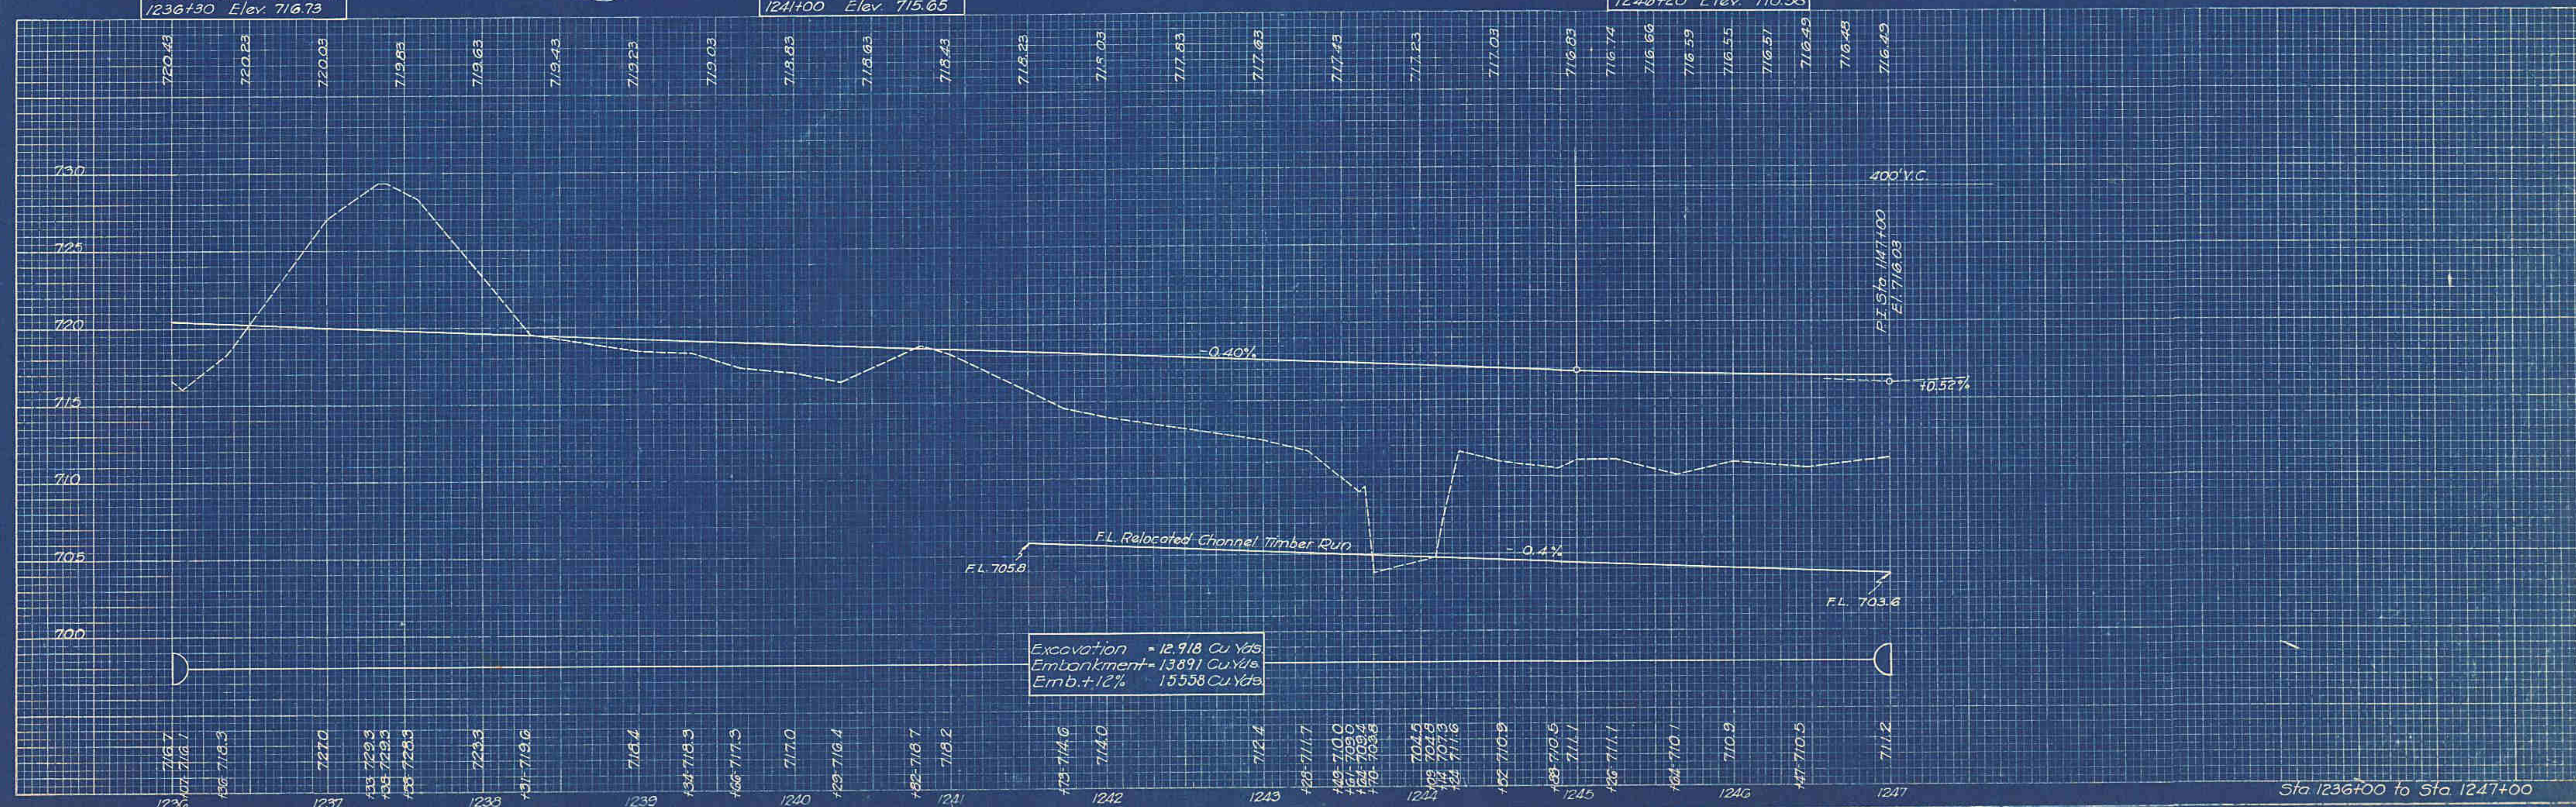

Sta 1236+00 to Sta 1247+00