



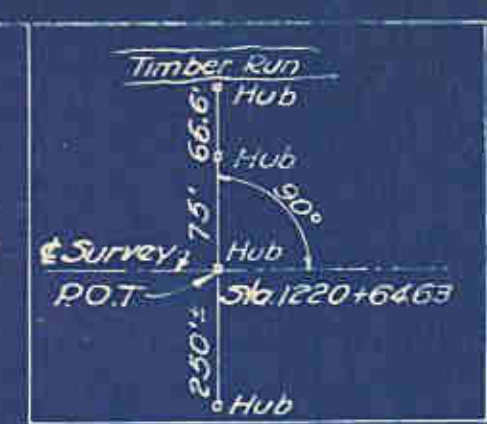

STRUCTURES 20' SPAN & UNDER				
Str. No.	Station	Description	Details on Sheet No.	
31	1223+25	24"x41'-0" Std. Pipe Culvert	153	

GUARD RAIL (G)				
Item No.	Stations	Side	Guard Rail	
	From	To	Lin. Ft.	
1-G	1214+00	1216+57	Rt.	257'
2-G	1216+76	1225+00	Rt.	824'
Total				1081'

DRIVES & APPROACHES (A)					
Item No.	Station	Side	5' W. B. Mac. Base Surf. Treat. Sq. Yds.	Aggregate for 7" B. Side Apprs. Cu. Yds.	Details on Sheet No.
1-A	1216+58	Lt.	16	12	
2-A	1216+67.22	Rt.			43
Totals			16	12	

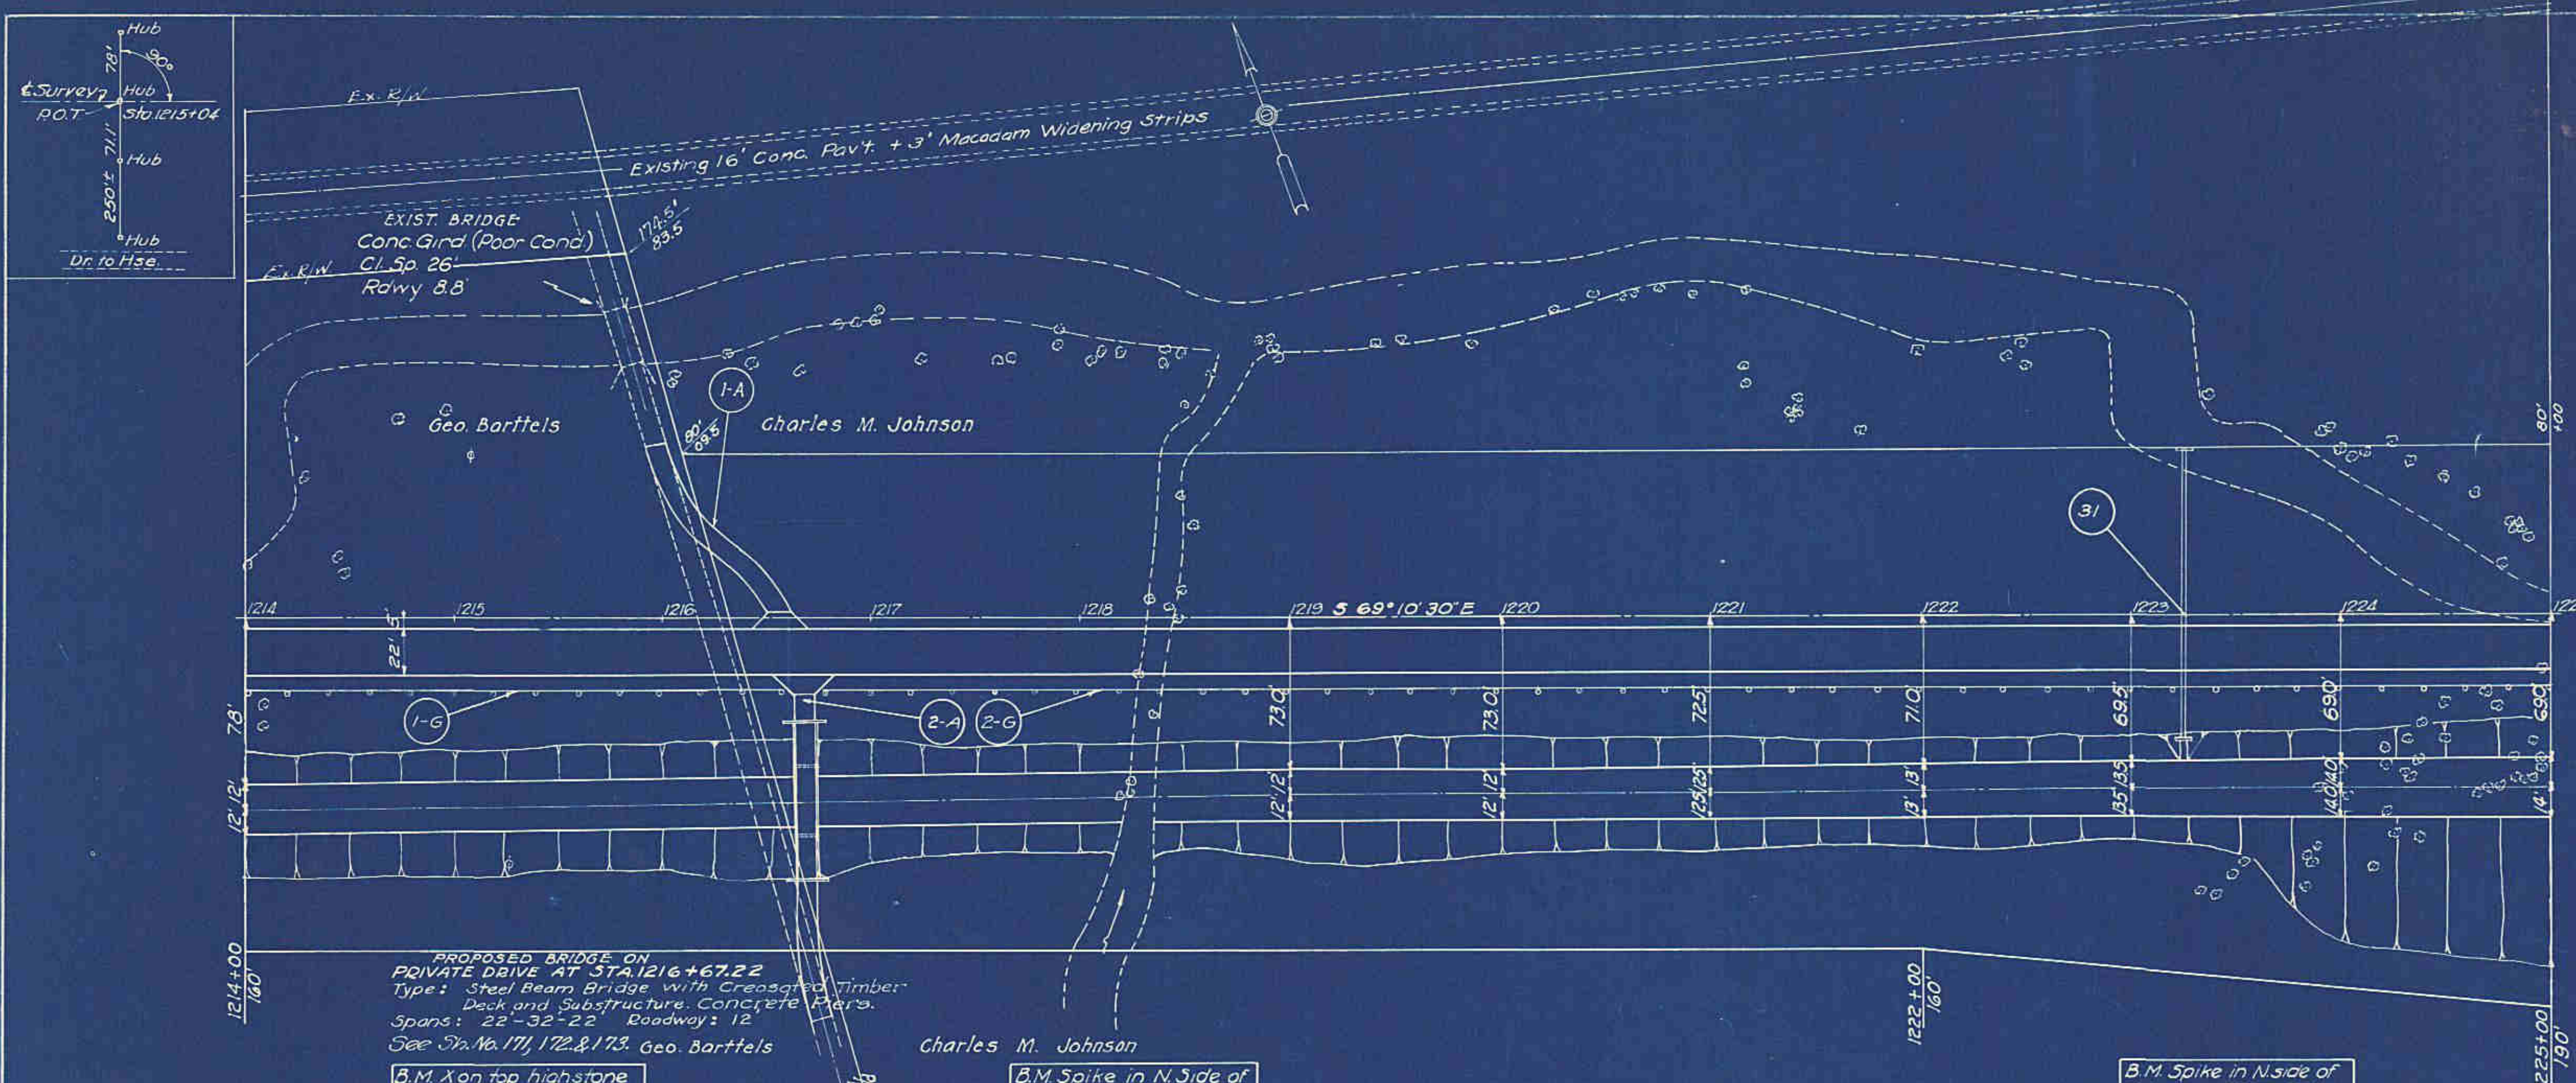