


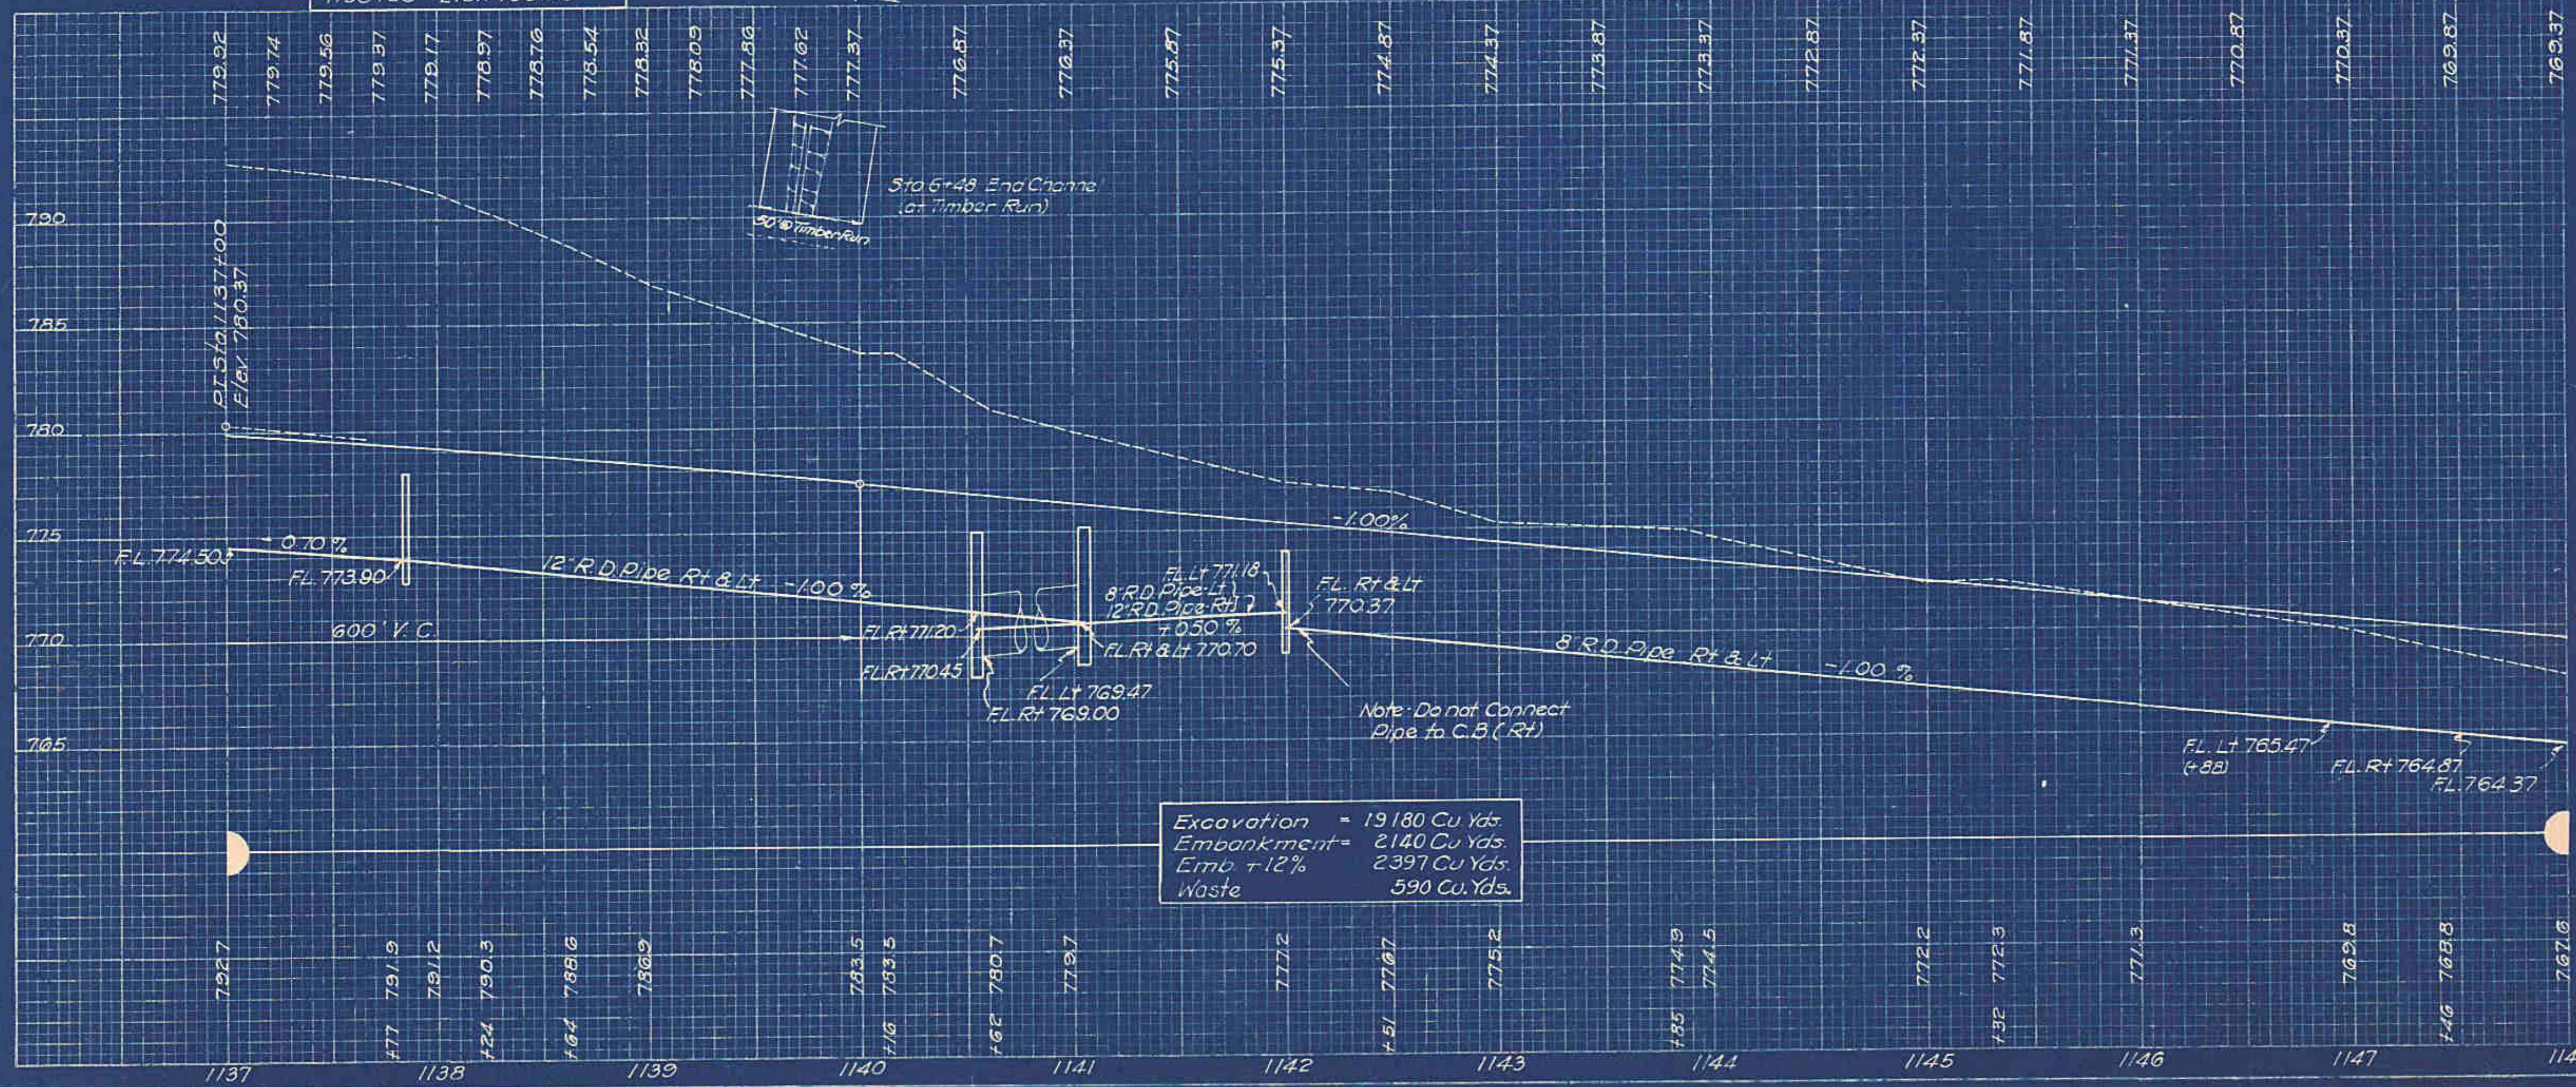

STRUCTURES 20' SPAN & UNDER			
Struct No.	Station	Description	Details on Sta. No.
21	1140+80	Sta 36"x 93" Pipe Culvert	157
22	1143+93	Remove existing 37x25x136" Conc Slab	162