


SEEDING
END SQ.
WDTH M

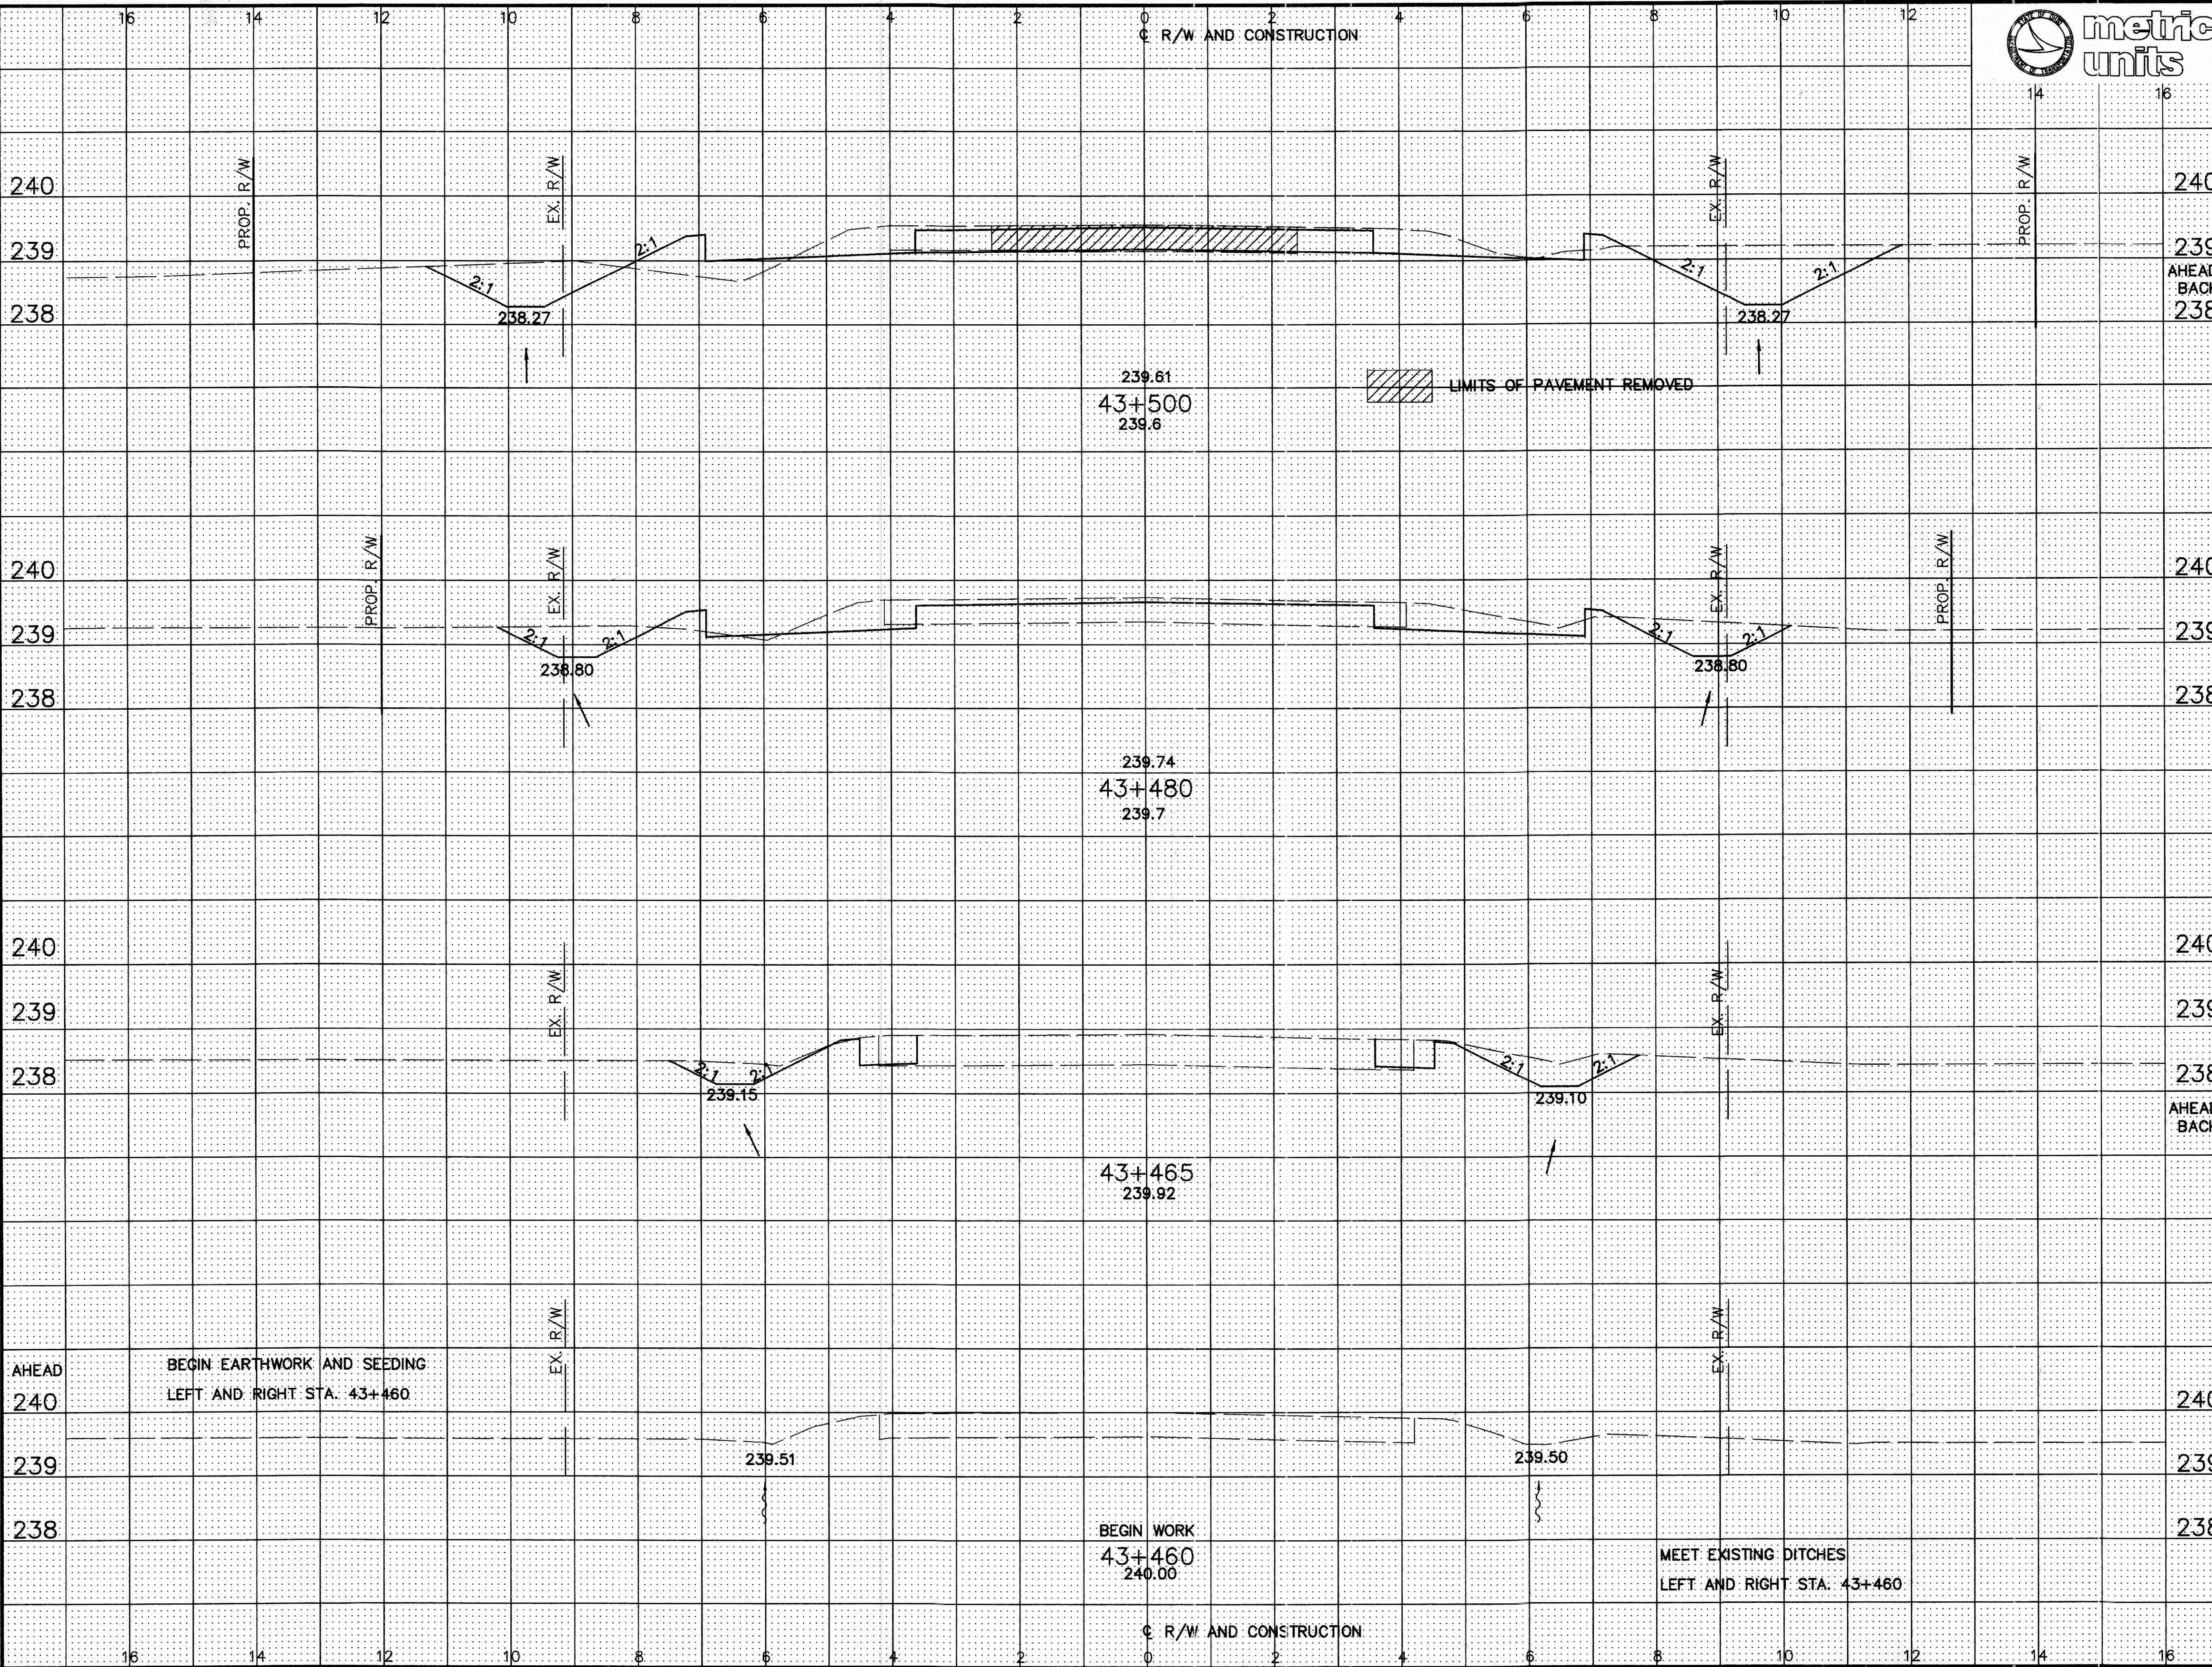

END STA	AREA		VOLUME		CALCULATED JMB	CHECKED SAM
	CUT	FILL	CUT	FILL		
240						
239	7.8	0.9	91.0	12.0		
238	5.3	0.9				
240						
239	3.8	0.3				
238			44.0	2.3		
240						
239						
238	2.0	0.0				
AHEAD	1.2	0.0				
240						
239						
238	0.0	0.0				
383			138	14		

CROSS SECTIONS
STA 43+460 TO STA 43+500

MUS-60-43.500