



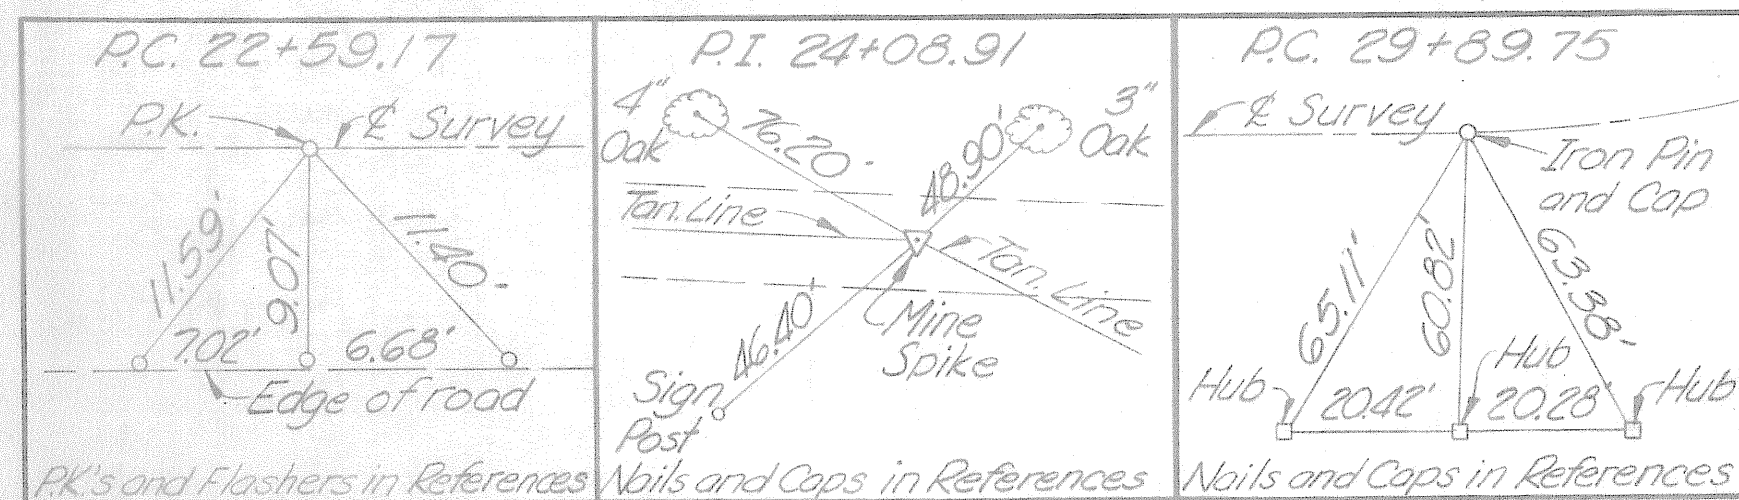


Calc. By J.C.N. 10-22-73
Ckd. By P.D.H. 10-22-73

5-A

MARR KNAPP CRAWFIS
REGISTERED ARCHITECTS, INC.
NEW PHILADELPHIA
OHIO
MANSFIELD

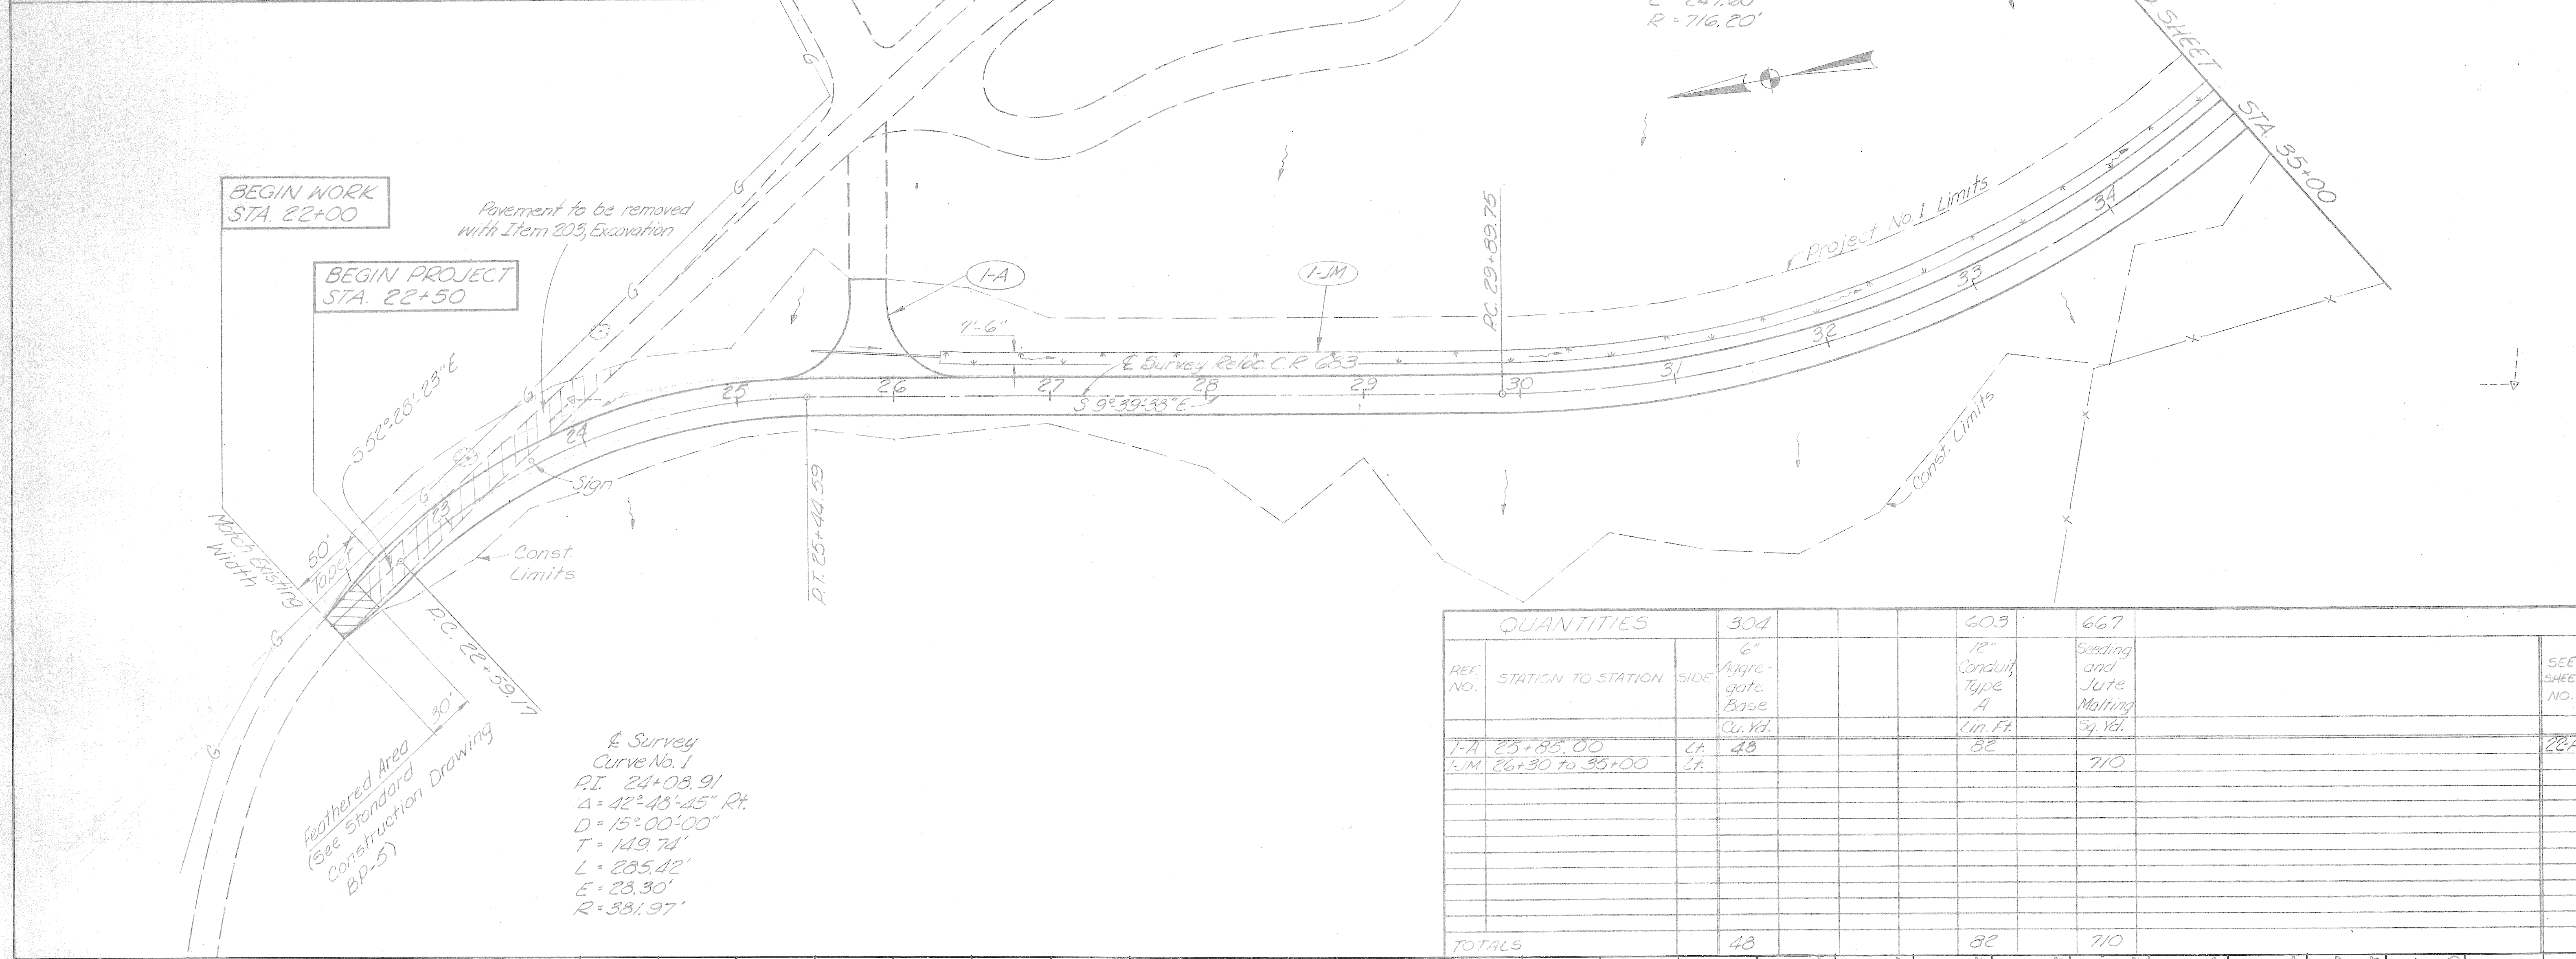

QUANTITIES			304			603	667		SEE SHEET NO.
REF. NO.	STATION TO STATION	SIDE	6" Aggregate Base Cu. Yd.			12" Conduit Type A Lin. Ft.	Seeding and Jute Matting Sq. Yd.		
I-A	25+85.00	Lt.	48			82			22A
I-JM	26+30 to 35+00	Lt.					710		
TOTALS			48			82	710		

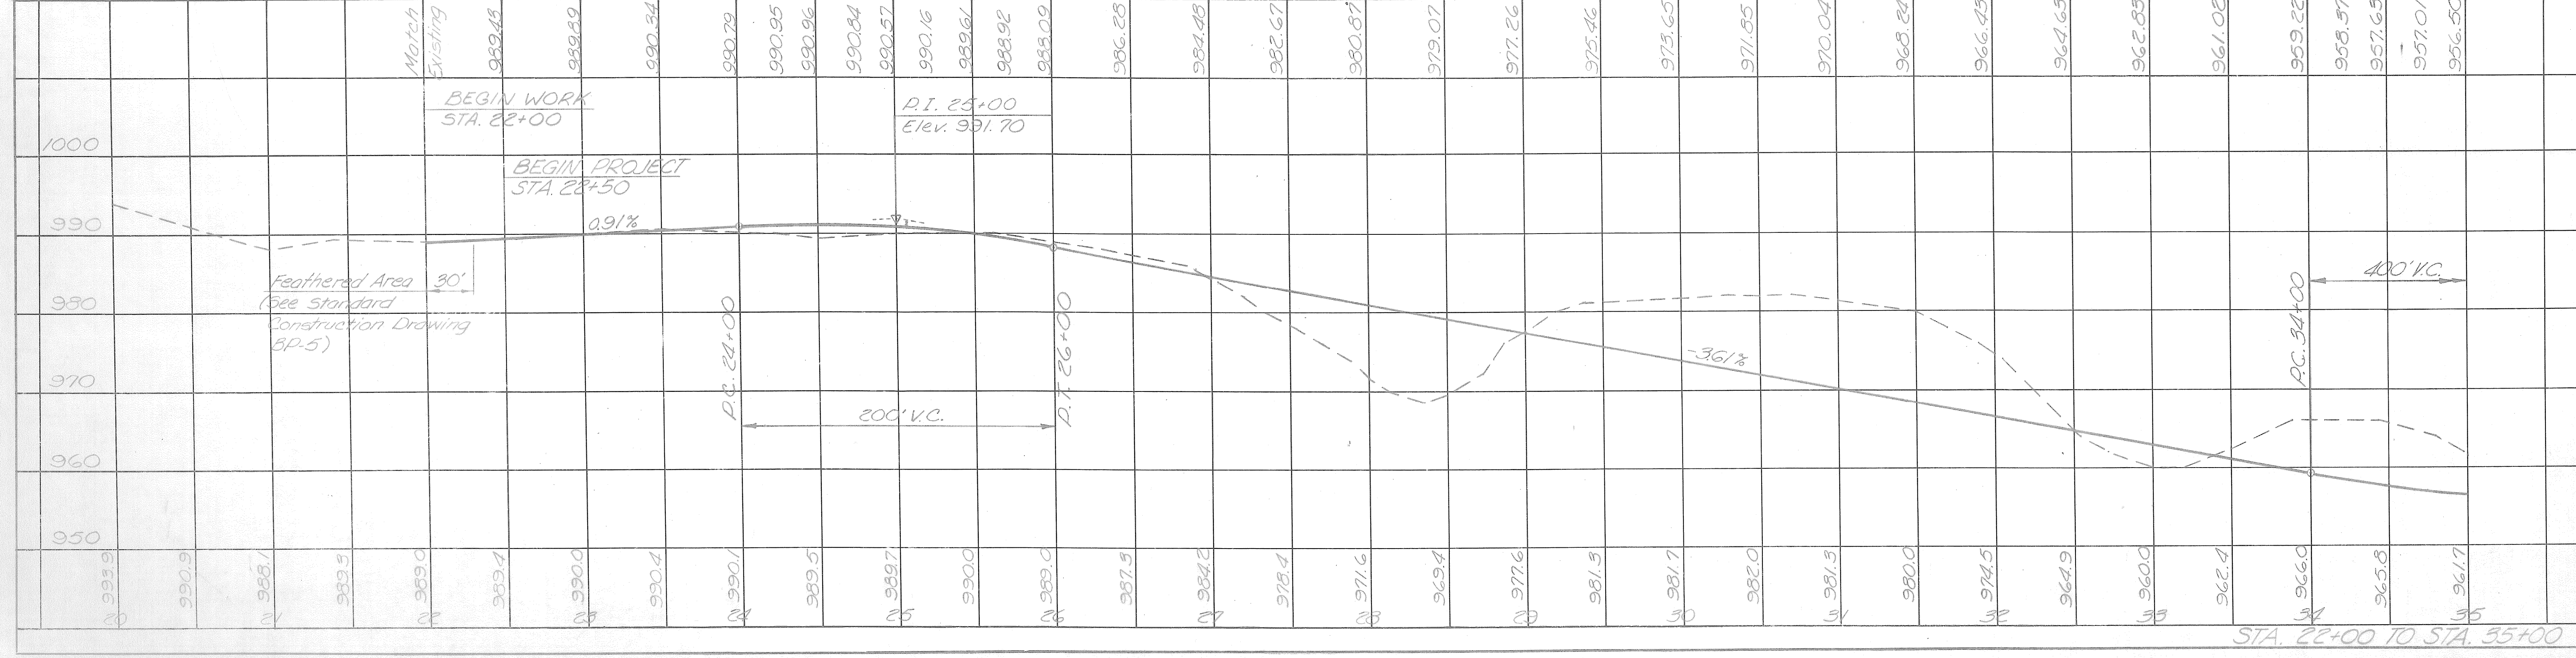

SHEET
DRAWN BY
SCALE
AS NOTED
DATE