


MUSKINGUM COUNTY S.H. 1 SEC. T & NEW CONCORD (Pt)

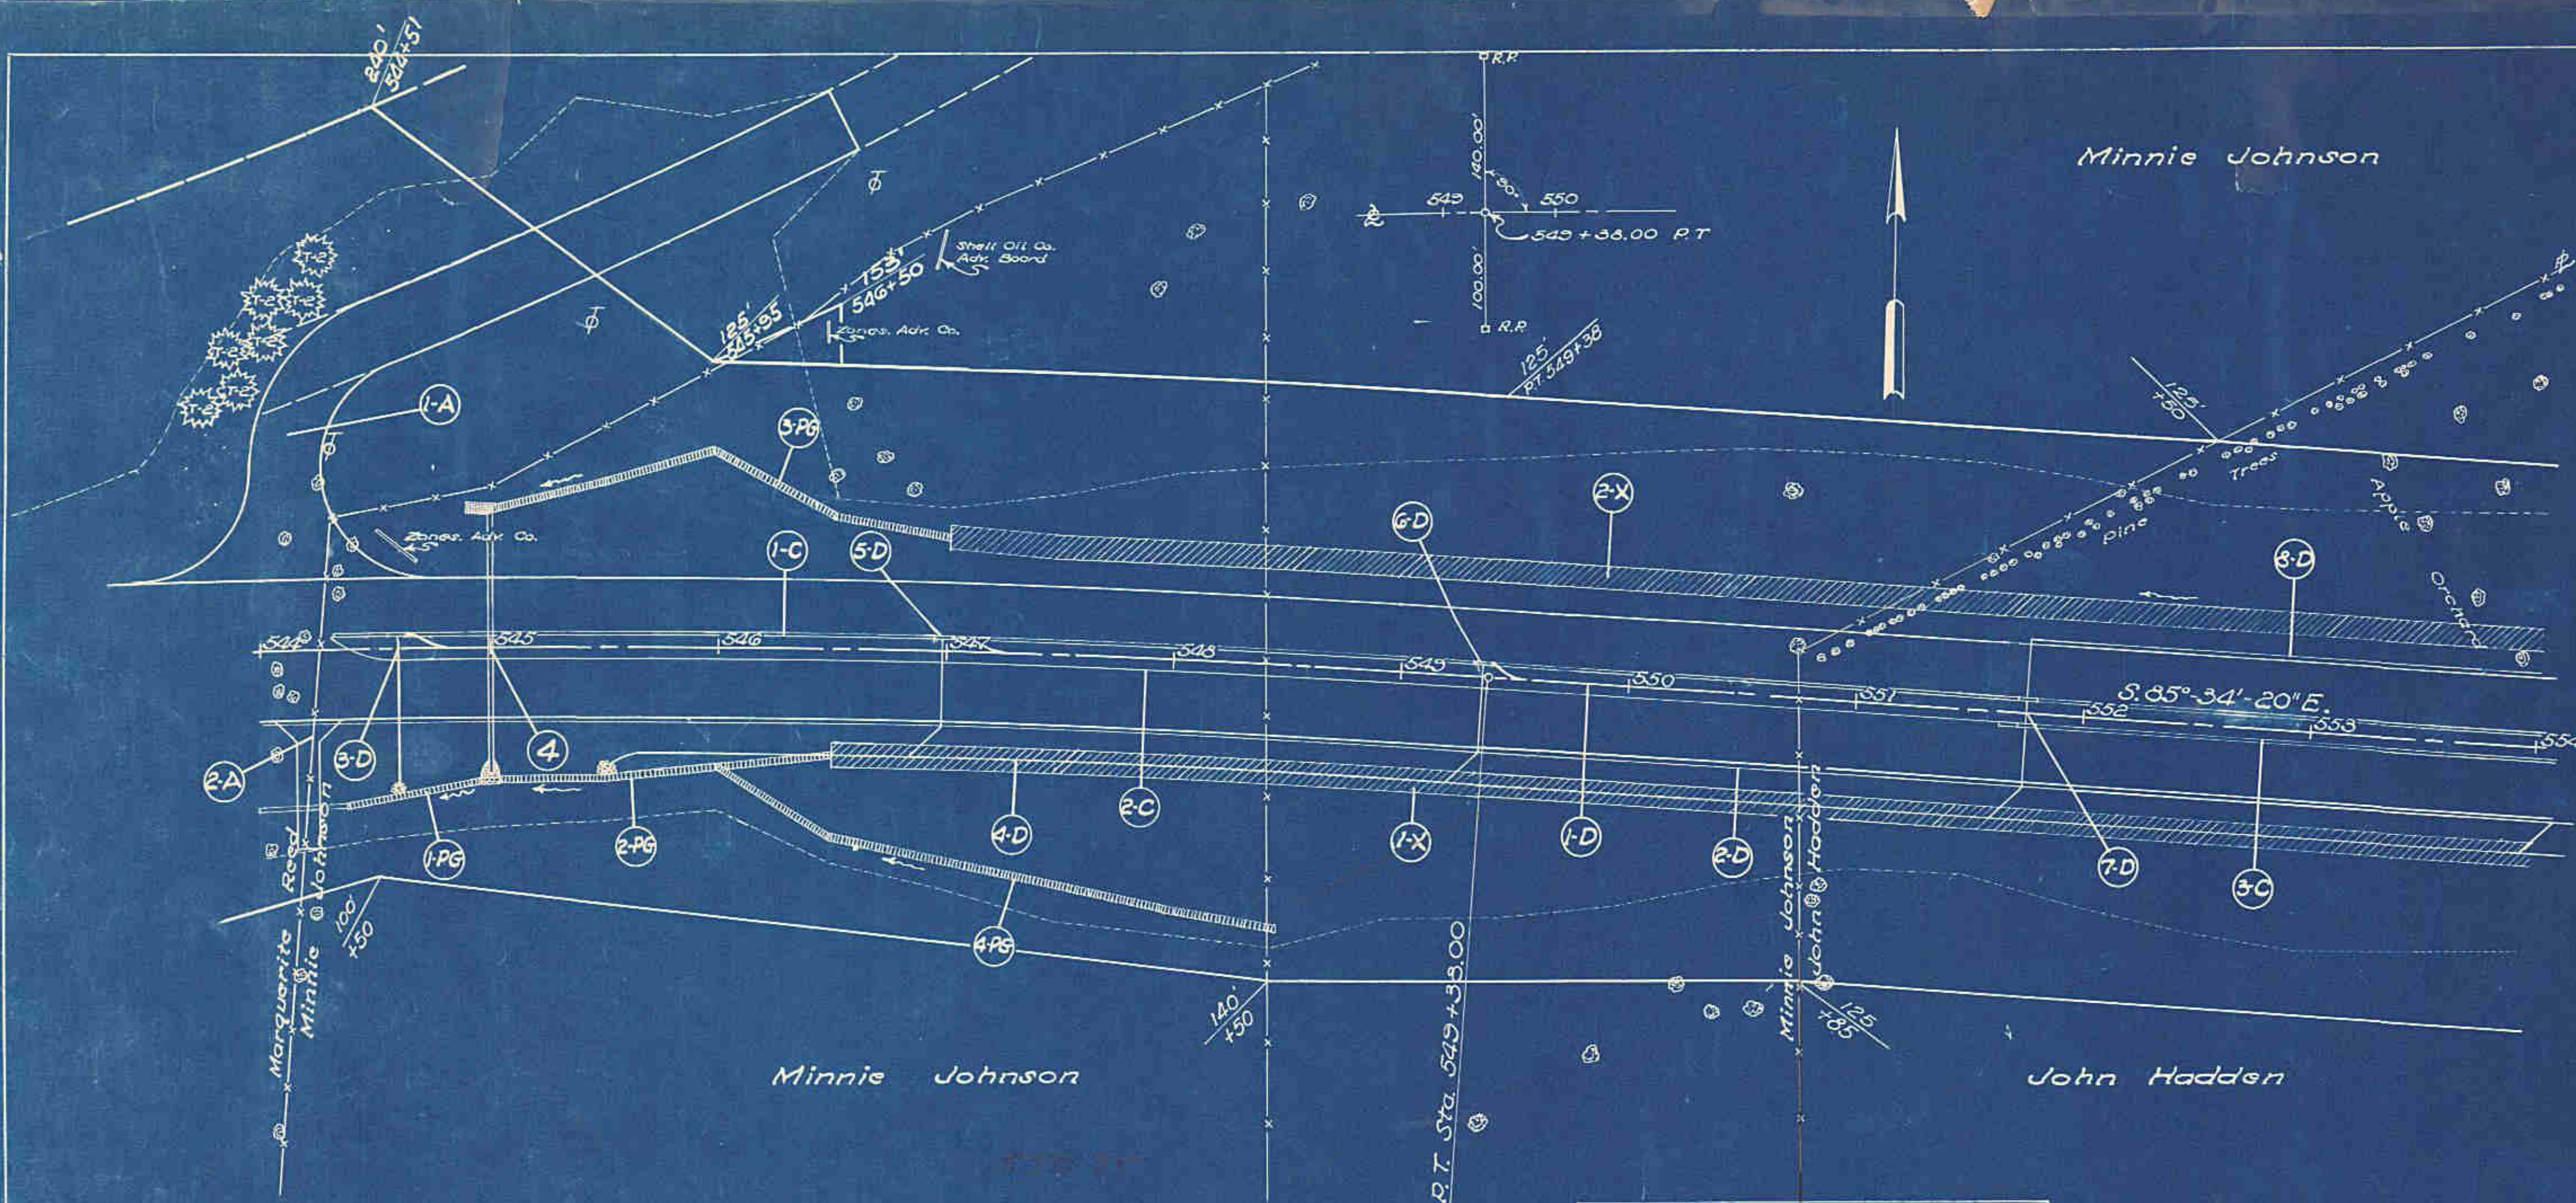

DRIVES & APPROACHES (A)

| Item No. | Station   | Side | Type | 9" R.P.C.C. Pavement Sq. Yds. | Type 4-A Int. Curb Lin. Ft. | 1-17 Aggregate Cu. Yds. | Pipe for Drains Lin. Ft. | Details on Sheets |
|----------|-----------|------|------|-------------------------------|-----------------------------|-------------------------|--------------------------|-------------------|
| 1-A      | 544+11.17 | Lt.  |      | 1365.31                       | 63.84                       |                         | 126                      |                   |
| 2-A      | 544+20    | Rt.  | 3    |                               |                             | 8                       | 40                       | X- Sec.           |
| Totals   |           |      |      | 1365.31                       | 63.84                       | 8                       | 40                       |                   |

CURB & GUTTER (C)

| Item No. | Station From | Station To | Side | Type 4 Comb. Curb & Gutter Lin. Ft. | Type 4-A Integral Conc. Curb Lin. Ft. |
|----------|--------------|------------|------|-------------------------------------|---------------------------------------|
| 1-C      | 544+31.51    | 554+00     | Lt.  | 968.49                              |                                       |
| 2-C      | 544+59.17    | 551+63     | Rt.  |                                     | 703.83                                |
| 3-C      | 551+63       | 554+00     | Rt.  | 237.00                              |                                       |
| Totals   |              |            |      | 1205.49                             | 703.83                                |

PAVED GUTTER (PG)

| Item No. | Station From | Station To | Side | Type 1 Lin. Ft. |
|----------|--------------|------------|------|-----------------|
| 1-PG     | 544+38       | 544+38     | Rt.  | 39              |
| 2-PG     | 545+04       | 546+50     | Rt.  | 146             |
| 3-PG     | 545+00       | 547+00     | Lt.  | 271             |
| 4-PG     | 546+00       | 548+50     | Rt.  | 257             |
| Total    |              |            |      | 673             |

SODDING (X)

| Item No. | Station From | Station To | Side | Location | Sodding Sq. Yds. |
|----------|--------------|------------|------|----------|------------------|
| 1-X      | 546+50       | 554+00     | Rt.  |          | 748              |
| 2-X      | 547+00       | 554+00     | Lt.  |          | 701              |
| Total    |              |            |      |          | 1449             |

STRUCTURES 20' SPAN & UNDER

| Struc. No. | Station | Type | Size | Length  | Detail |
|------------|---------|------|------|---------|--------|
| 1          | 545+00  | Pipe | 24"  | 116'-0" | 165    |

PAVEMENT REMOVAL

| Station From | Station To | Removal & Disposal of Exst. Reinf. Conc. Pav't. Sq. Yds. |
|--------------|------------|----------------------------------------------------------|
| 544+00       | 546+50     | 940                                                      |
| Total        |            | 940                                                      |

DRAINAGE

(D)

| Ham<br>No. | Station |        | Side | St. #3 | 12" Pipe<br>for S.S.<br>under<br>Pav't. | 12" Pipe<br>Outlet<br>for S.S. | 12" x 6"<br>Tee for<br>S.S. under<br>Pav't. | 12" x 45"<br>Bond<br>for S.S.<br>under Pav't. | 12" Pipe<br>for<br>Red'wy.<br>Drain | 12" Pipe<br>Outlet<br>for<br>Red'wy. D. | 12" x 12"<br>Wye<br>for Red'wy.<br>Drain | 6" Pipe<br>for R.U.<br>incl. full<br>depth R.B.<br>Lin. Ft. | Riprap<br>Type<br>'A' | 6" x 6"<br>Tee for<br>R.U. |
|------------|---------|--------|------|--------|-----------------------------------------|--------------------------------|---------------------------------------------|-----------------------------------------------|-------------------------------------|-----------------------------------------|------------------------------------------|-------------------------------------------------------------|-----------------------|----------------------------|
|            | From    | To     |      | Units  | Lin. Ft.                                | Lin. Ft.                       | Units                                       | Units                                         | Lin. Ft.                            | Lin. Ft.                                | Units                                    | Sq. Yds.                                                    | Units                 |                            |
| 1-D        | 544+00  | 551+75 | Rt.  |        |                                         |                                |                                             |                                               |                                     |                                         |                                          | 775                                                         |                       |                            |
| 2-D        | 544+00  | 554+00 | Rt.  |        |                                         |                                |                                             |                                               |                                     |                                         |                                          | 1000                                                        |                       |                            |
| 3-D        | 544+60  |        | Lt.  | 1      | 38                                      | 29                             | 1                                           | 1                                             |                                     |                                         |                                          |                                                             | 2                     | 1                          |
| 4-D        | 545+50  | 554+00 | Rt.  |        |                                         |                                |                                             |                                               | 345                                 | 10                                      | 4                                        |                                                             | 2                     |                            |
| 5-D        | 546+33  |        | Lt.  | 1      | 53                                      |                                | 1                                           | 1                                             |                                     |                                         |                                          |                                                             |                       | 1                          |
| 6-D        | 549+36  |        | Lt.  | 1      | 53                                      |                                | 1                                           | 1                                             |                                     |                                         |                                          |                                                             |                       | 1                          |
| 7-D        | 551+75  |        | Rt.  | 1      | 32                                      |                                | 2                                           | 1                                             |                                     |                                         |                                          |                                                             |                       | 2                          |
| 8-D        | 551+75  | 554+00 | Lt.  |        |                                         |                                |                                             |                                               |                                     |                                         |                                          | 225                                                         |                       |                            |
| Totals     |         |        |      | 4      | 236                                     | 29                             | 5                                           | 4                                             | 845                                 | 10                                      | 4                                        | 2000                                                        | 4                     | 5                          |

ITEM L-14 PLANTING TREES

| Key | Scientific Name | Common Name   | Size                  | Quantity |
|-----|-----------------|---------------|-----------------------|----------|
| 2-3 | Pinus Nigra     | Austrian Pine | 4'-5' B & B 1/2" Ball | 7        |

