


MUSKINGUM COUNTY
S. H. 1 SEC. 7
& NEW CONCORD (Pt.)

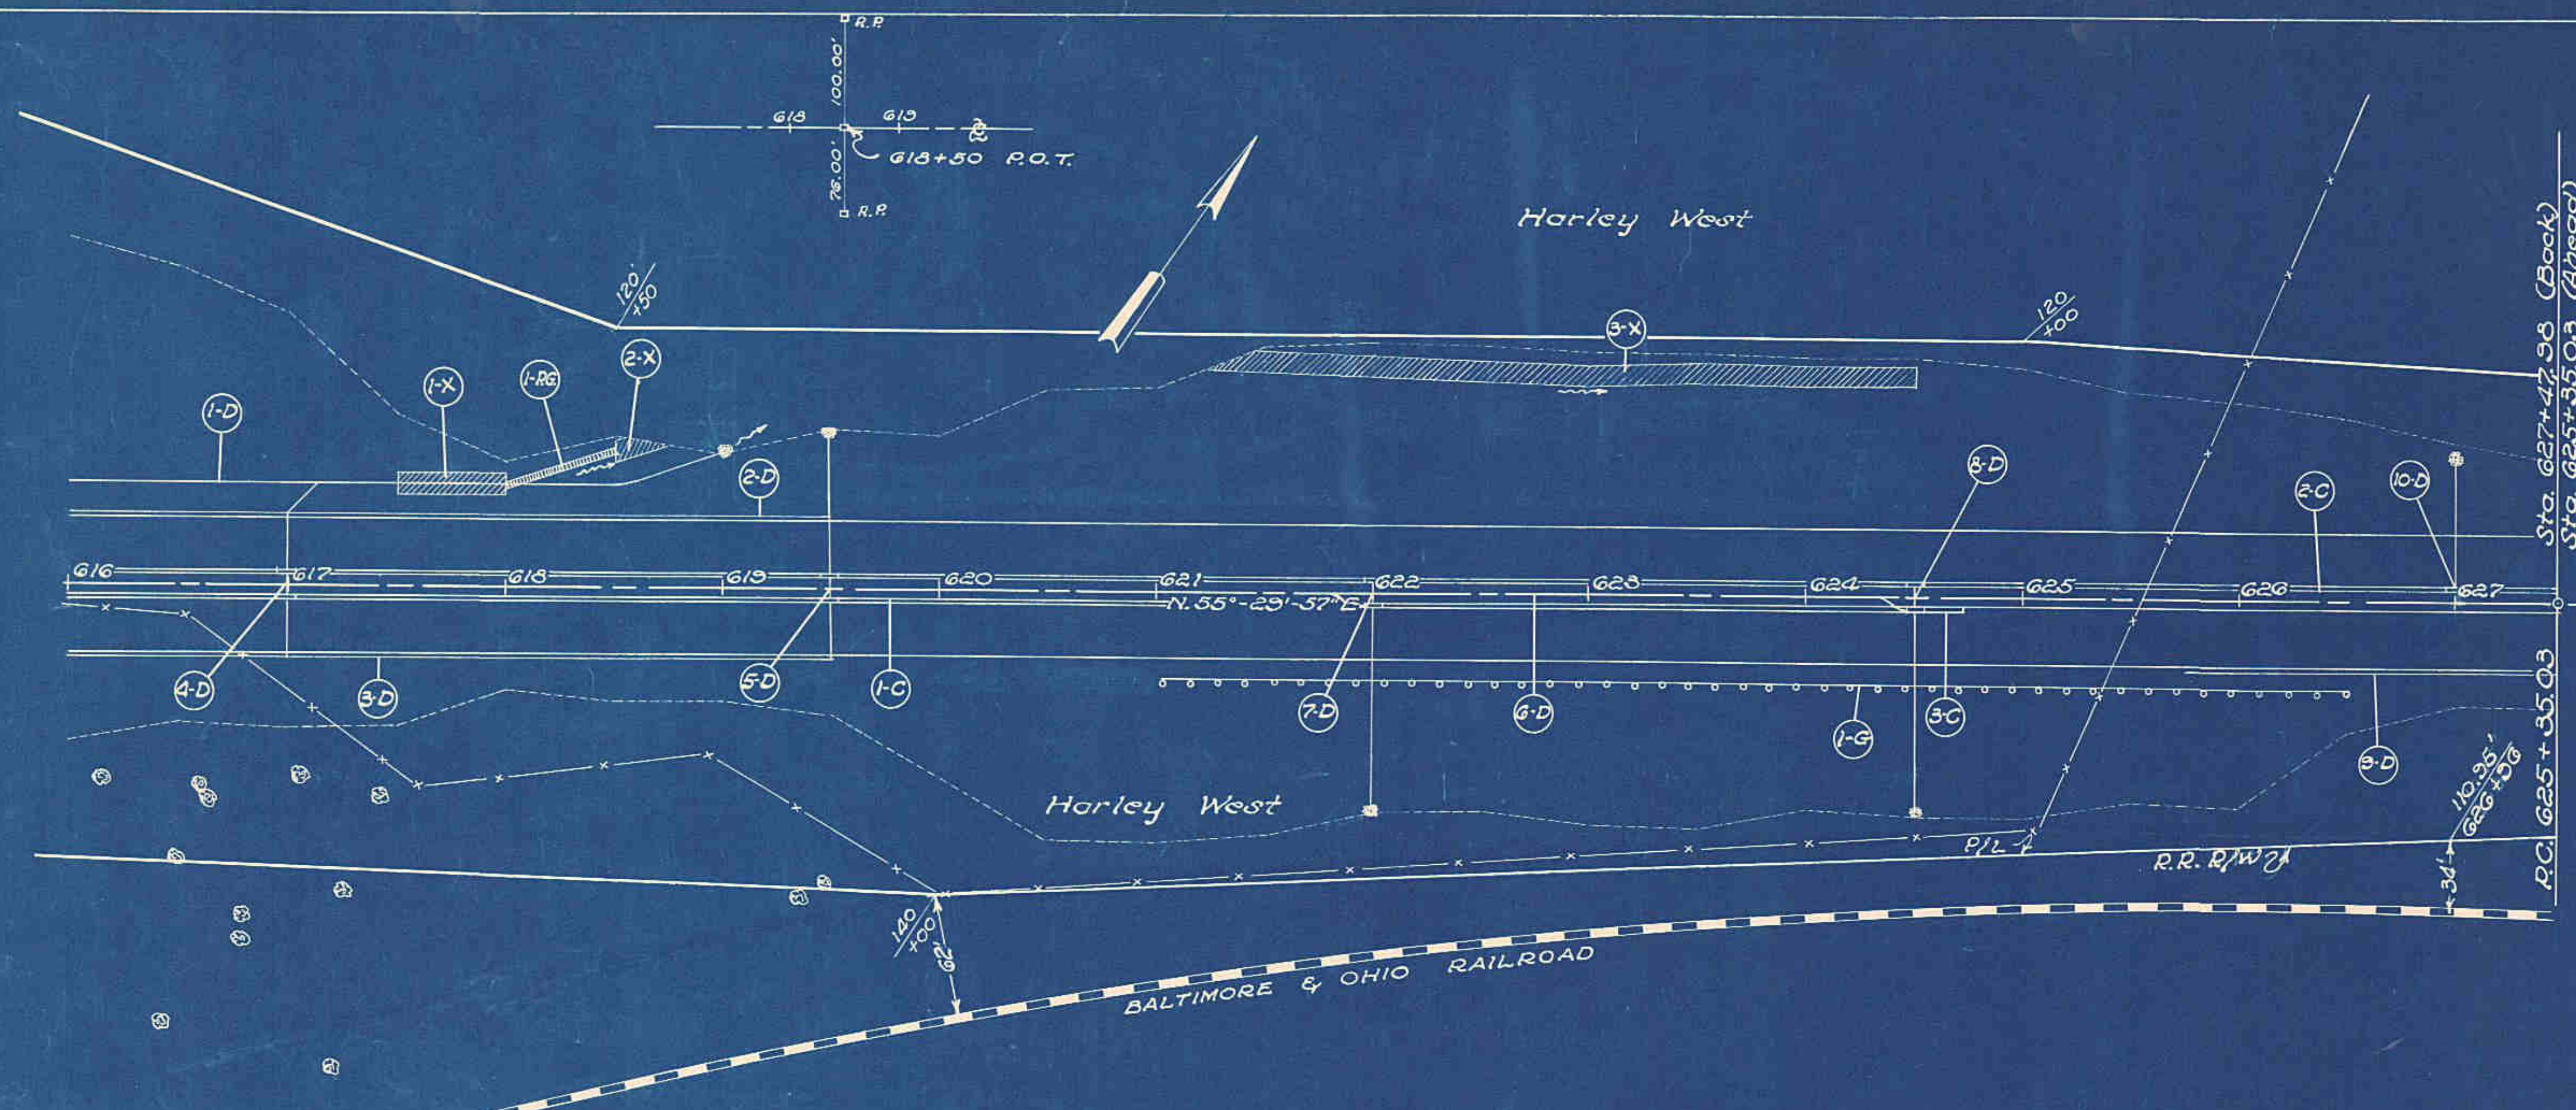

CURB & GUTTER					(C)
Item No.	Station		Side	Type 4 Comb Curb & Gutter Lin. Ft.	Type 4-A Integral Con Curb - Lin. F.
	From	To			
1-C	G16+00	624+72.98	Rt	872.98	
2-C	G16+00	627+47.28	Lt	1147.98	
3-C	624+72.98	627+47.28	Rt		275
Totals				2020.96	275

PAVED GUTTER (PG)				
Item No.	Station		Side	Type Lin. F.
	From	To		
1-PG	618+00	618+50	Lt	53
Totals				53

SODDING					(X)
Item No.	Station		Side	Location	Sodding Sq.Yds.
	From	To			
1-X	617+50	618+00	Lt.		50
2-X	618+50	618+65	Lt.		15
3-X	622+33	624+50	Lt.		317
Total					352

GUARD RAIL				(G)
Item No.	Station		Side	New Lin. Ft.
	From	To		
1-G	621+00	626+50	Rt.	550
Totals				550

[illegible]