


PRIVATE DRIVE APPROACHES (S)

ITEM	STATION	R or L	Place	4x MTL
61-S	119+00	L	18	3
62-S	119+14	R	16	3
63-S	122+00	L	140	3
64-S	128+60	R	18	3
65-S	131+34	L	16	3
66-S	135+21	R	18	3
67-S	143+29	R	16	3
68-S	147+62	R	36	3
69-S	148+48	R	36	3

PLAN
DATE
BY
SURVEYED
NOTE BOOK
ALIGNED CHECKED
NO. 10
PT. OF WAY CHECKED

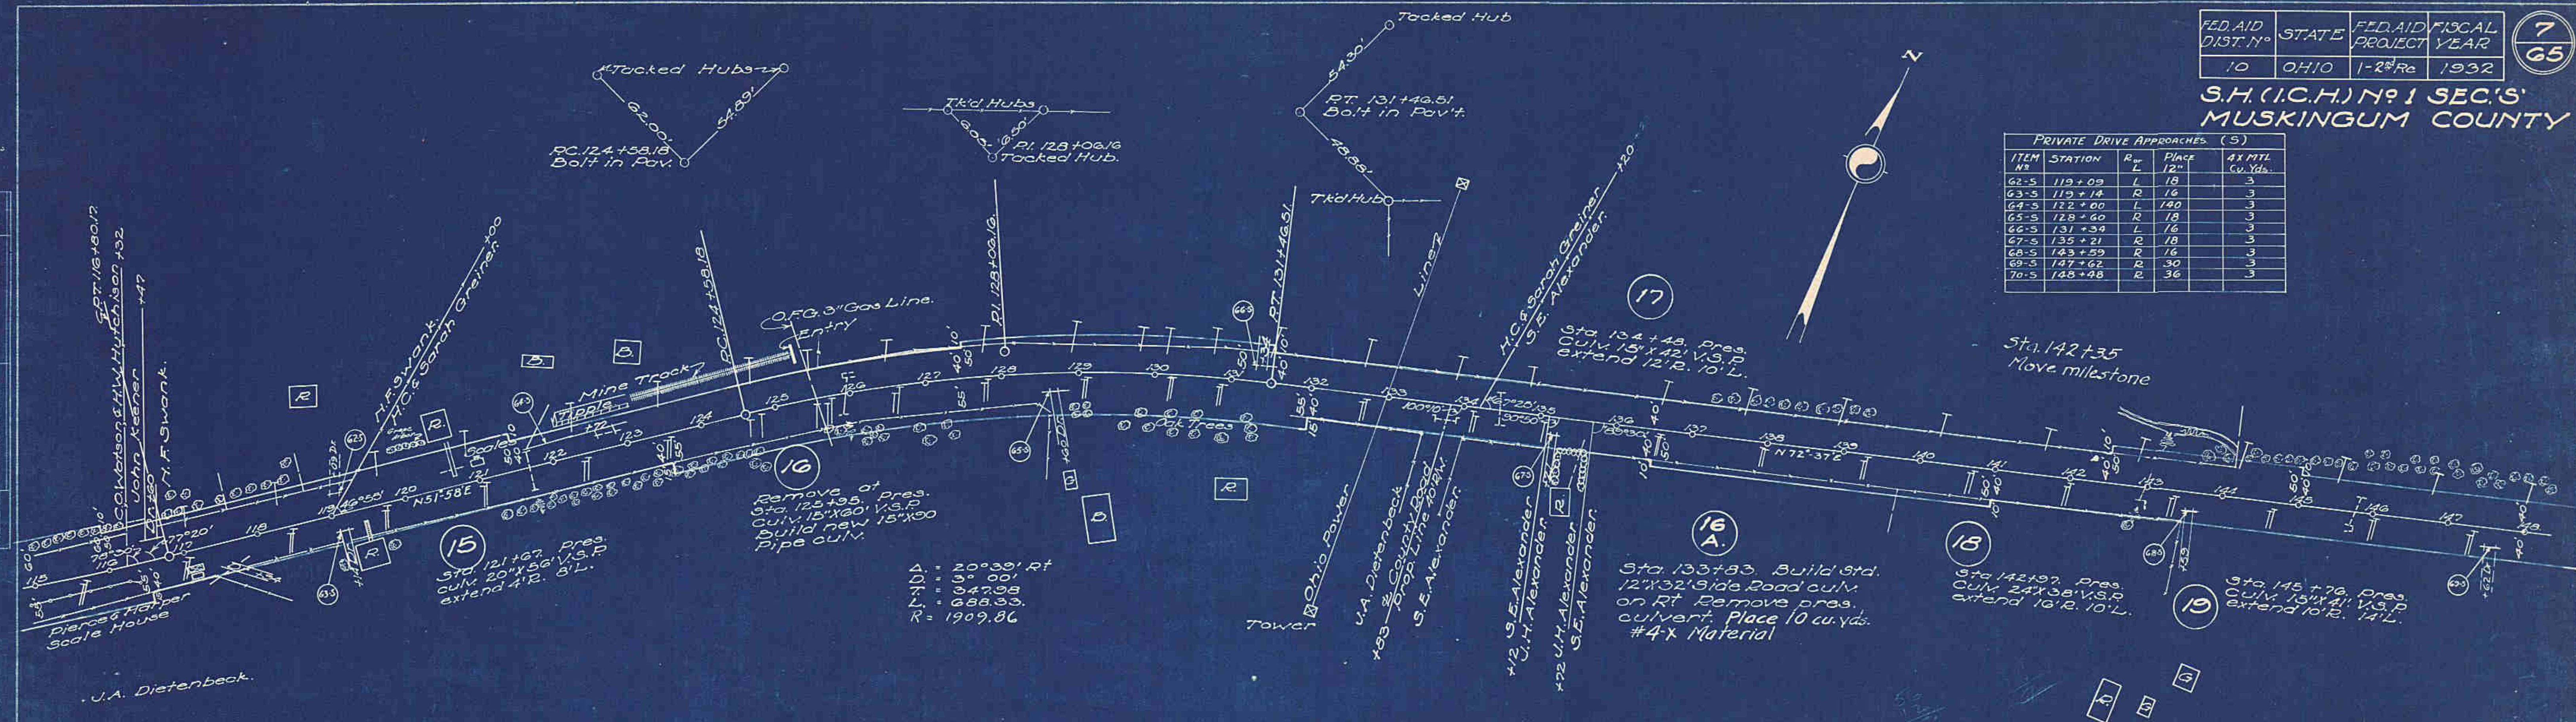

B.M. #15, Sta. 116+12
2 Spikes Root 30" Oak.
60' Lt. of &
Elev. 854.18.

B.M. #16, Sta. 125+70
2 Spikes Root 24" Oak.
48' to Rt. of &
Elev. 895.00.

B.M. #17, Sta. 131+40.
2 Spikes Root 26" Oak.
65' to Rt. of &
Elev. 932.08.

B.M. #18, Sta. 145+75
2 Spikes Root 14" Elm.
65' to Lt. of &
Elev. 870.05.

PROFILE
DATE
BY
SURVEYED
NOTE BOOK
GRADES CHECKED
E. M. NOTED
NO. 10
STATIONING CHECKED

