


FED. RD. DIVISION	STATE	PROJECT	FISCAL YEAR
	OHIO		1946

MUSKINGUM COUNTY
S. H. 345, SEC. F(PT) & R(PT)
S. R. 60

SEWER OUTLETS

SEC. 30-T13-R, 12
WAYNE TWP.

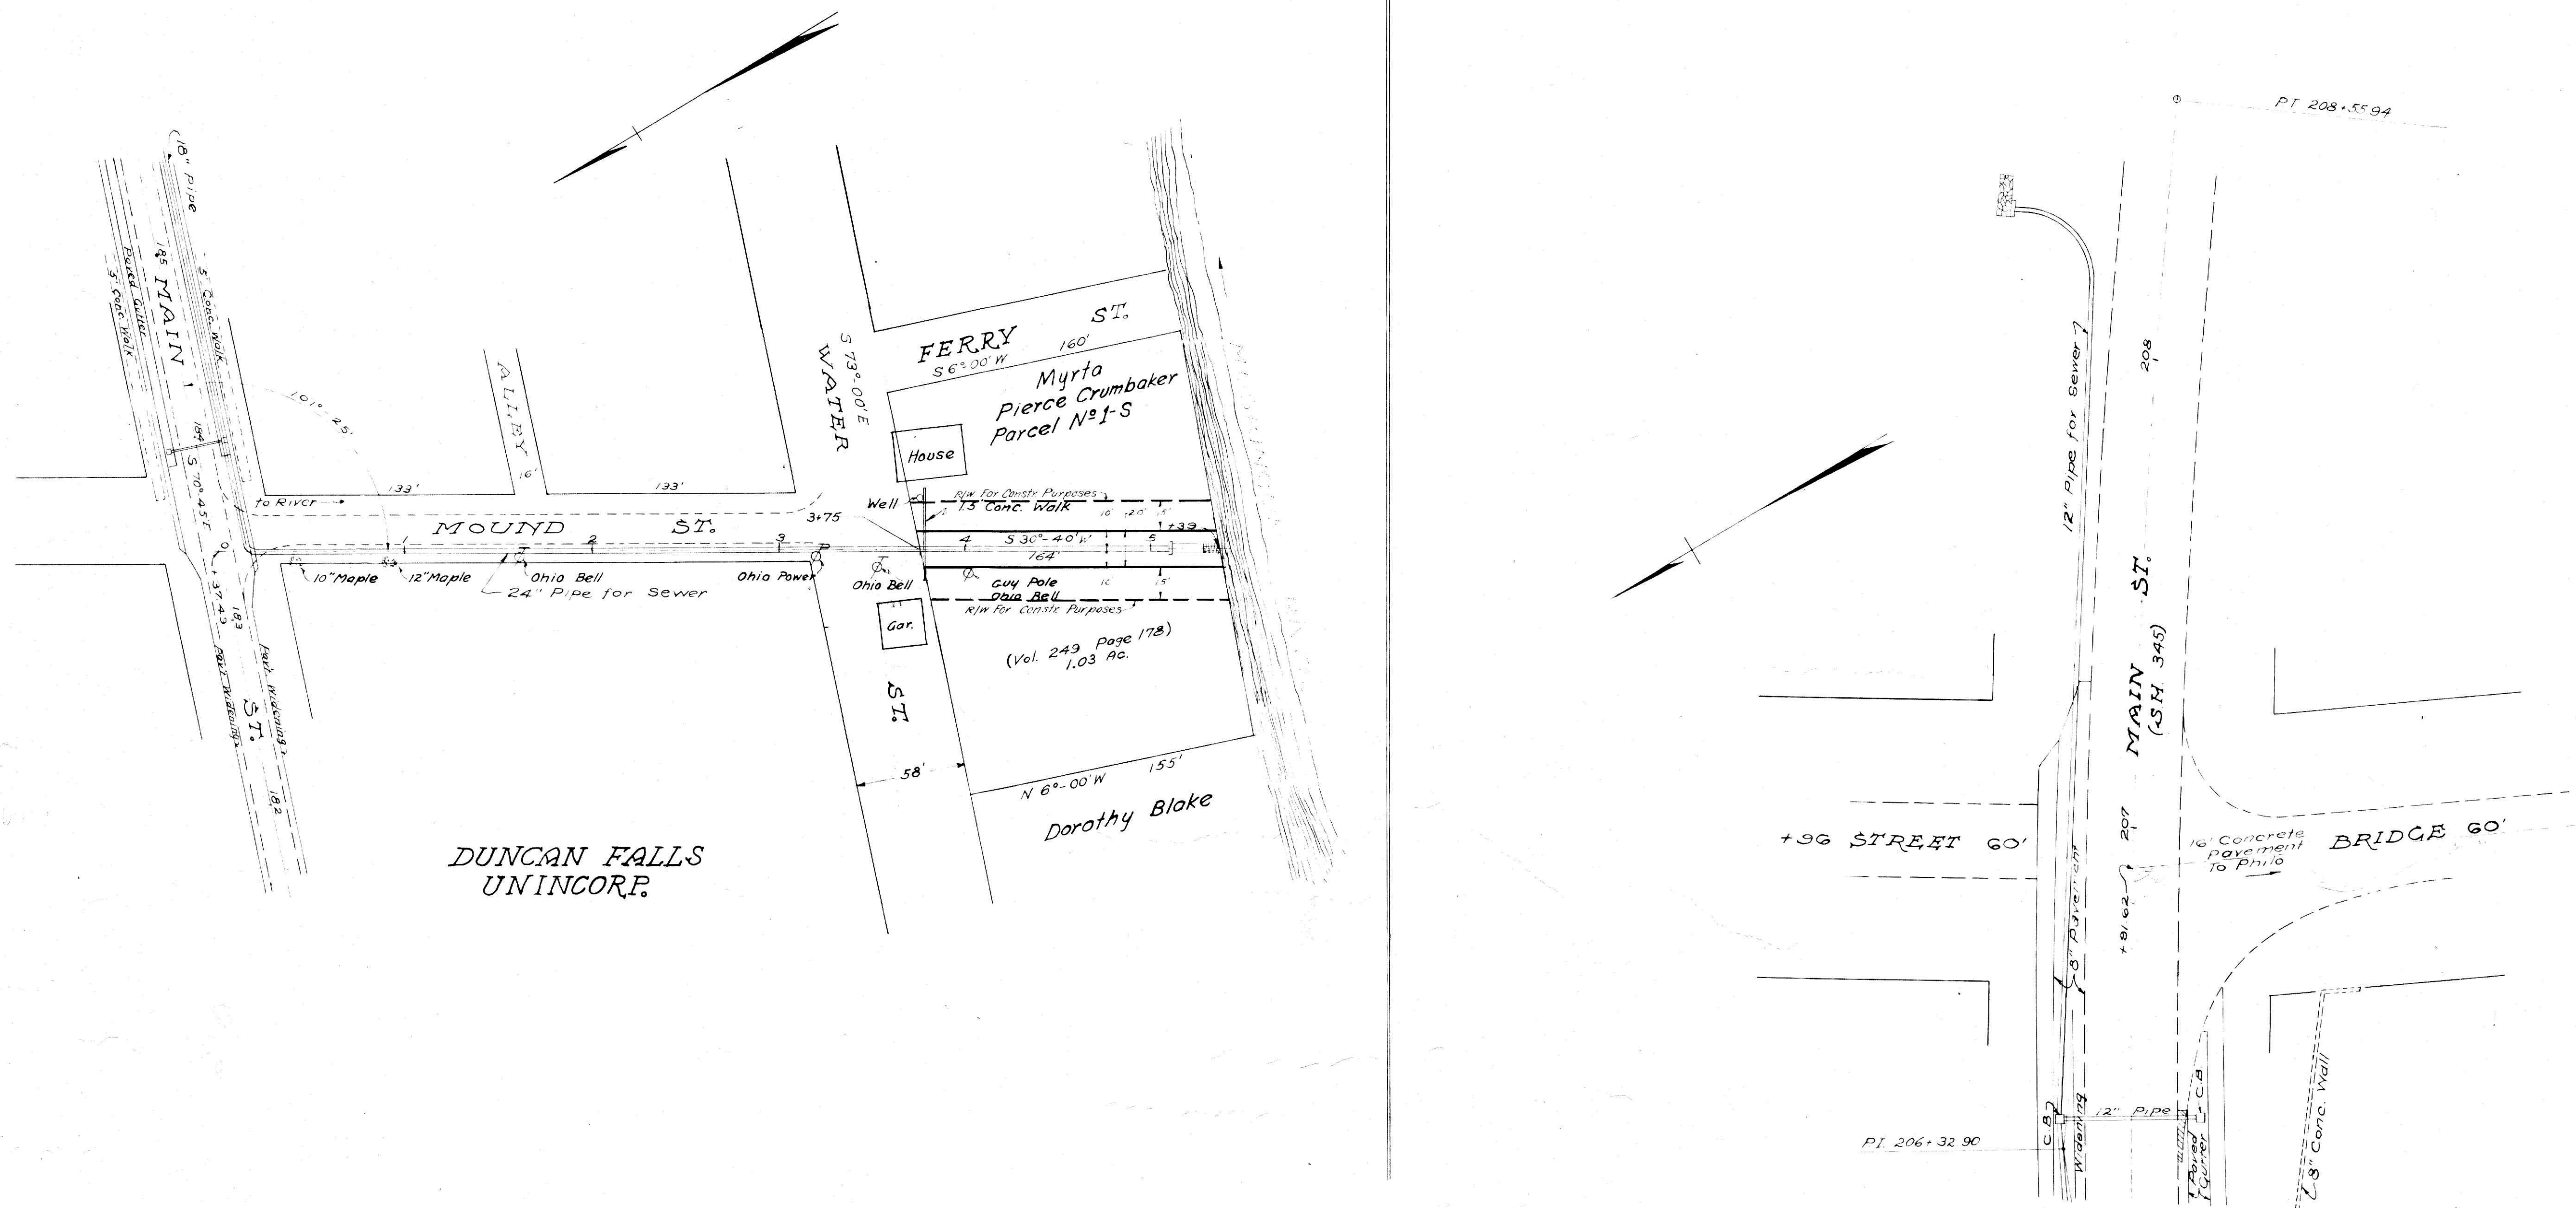

SEWER OUTLETS

MUSK. CO. - S.H. 345 - SEC. F(PT) & R-1(PT)
MUSK. CO. - S.H. 345 - SEC. F(PT) & R-1(PT)