


PARTIAL #

7510 Wills Valley Rd → (WC-32) 02-20-02-04
7420 Wills Valley Rd → NOTES (WC-33) 02-20-02-03

Spillway Elev., 779.0
Pool Elev., 742.0


° Denotes Iron Pin

COSHOCTON CO.
Franklin Twp. T4N R6W
Adams Twp. T3N R6W
MUSKINGUM CO.

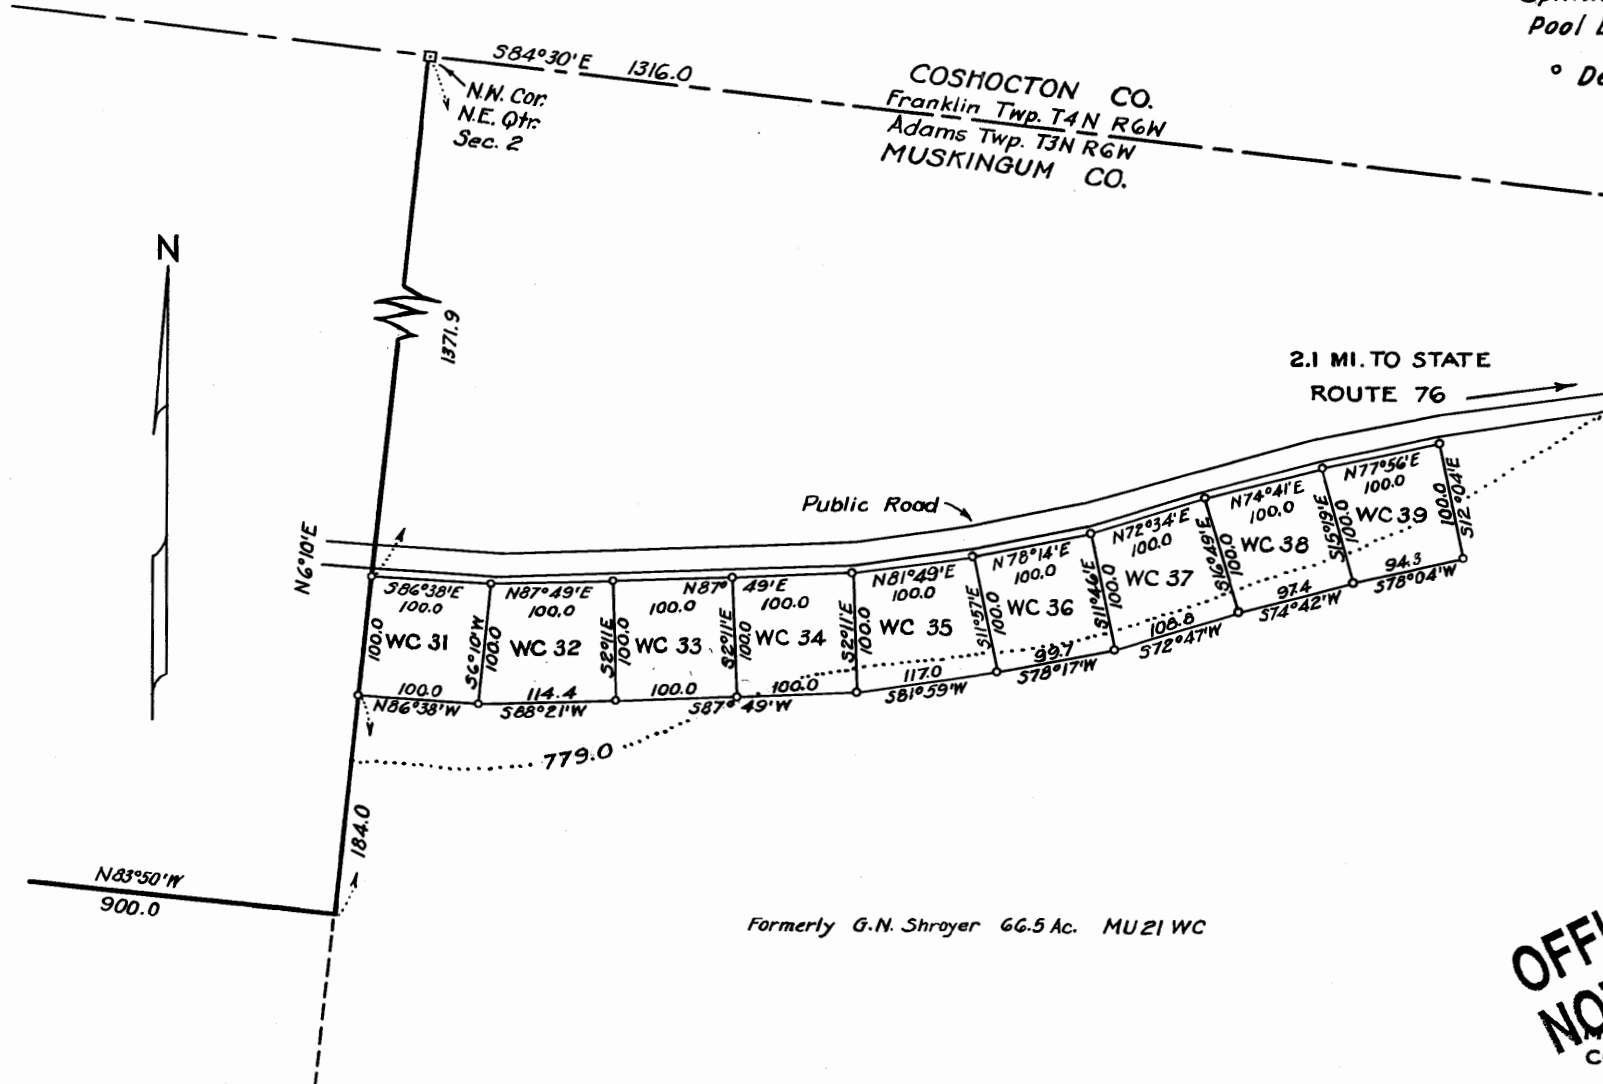

OFFICE COPY
NOT RECORDABLE

STATE OF OHIO
MUSKINGUM WATERSHED
CONSERVANCY DISTRICT
WILLS CREEK
COTTAGE AND HOME SITES

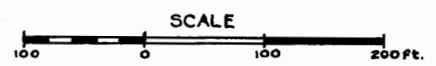

Submitted 10-12-54 Approved _____
J.L. Hauler Ass't Chief Eng'r _____ Chief Engineer

Drawn: F.D. July 1954
Traced: F.D. Aug. 1954
Checked: W.T.B., Aug. 1954
Revised: