

## SITUATED IN

The State of Ohio, County of Muskingum  
Township of Adams, East Half of the Southeast  
Quarter of Section 22, T3, R6, U.S.M.L.

## Survey Split


### REFERENCES

\* As Noted on Plat  
[www.muskingumcountyauditor.org](http://www.muskingumcountyauditor.org)  
[www.mceo.org](http://www.mceo.org)  
<http://recorder.muskingumcounty.org>

Previous Surveys by:  
Harkness Job# 1447

### BASIS OF BEARING

Bearings are based on State Plane Grid Coordinates,  
NAD83, Ohio South, per GPS Observation.

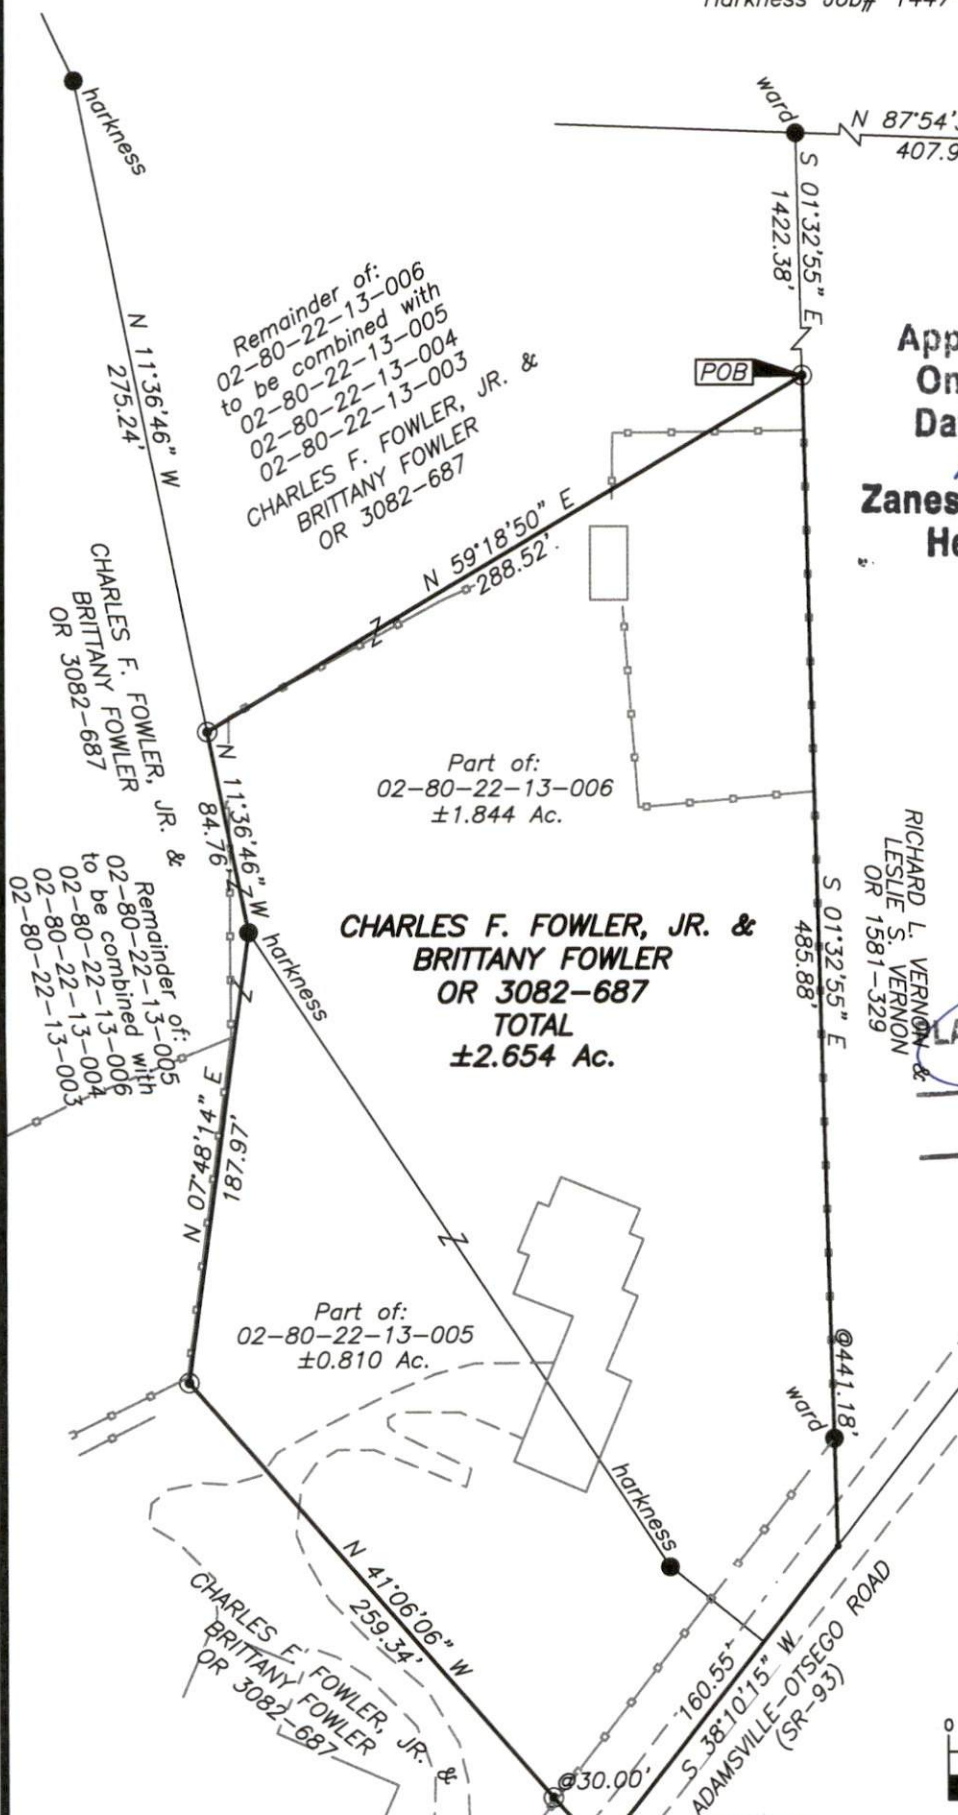

Approved For Transfer  
On-Lot Sewage O.K.  
Date 9.12.24

Zanesville-Muskingum Co.  
Health Department

### LEGEND

- ▲ Railroad Spike Found
- △ Railroad Spike Set
- Iron Pin Found
- Pipe Found w/cap
- ⊠ Stone Found
- ⋈ Property Hook
- ⊙ Iron Pin Set
- Ex. Fence
- Iron Pin Set


APPROVED  
MUSKINGUM COUNTY  
PLANNING COMMISSION DIRECTOR

DATE

### DESCRIPTION

APPROVED  
By: *[Signature]*

### GRAPHIC SCALE

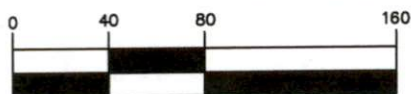

( IN FEET )  
1 inch = 80 ft.

OFFICE COPY  
NOT RECORDABLE  
Brian Kelly McPeck  
Reg. Surveyor No. 8517

This plat was prepared by McPeck Land Surveying, LLC,  
in accordance with Chapter 4733-37 of the Administrative Code,  
and is intended to be used for the legal transfer of the property  
described and does not intend to describe all or any easements of  
record, nor encroachments unless otherwise intended.

**MCPECK  
LAND  
SURVEYING**  
LLC

[www.mcpeeklandsurveying.com](http://www.mcpeeklandsurveying.com)  
email: [brian@mcpeeklandsurveying.com](mailto:brian@mcpeeklandsurveying.com)  
1705 East Pike, \* Zanesville, Oh 43701 \* 740.704.6073