
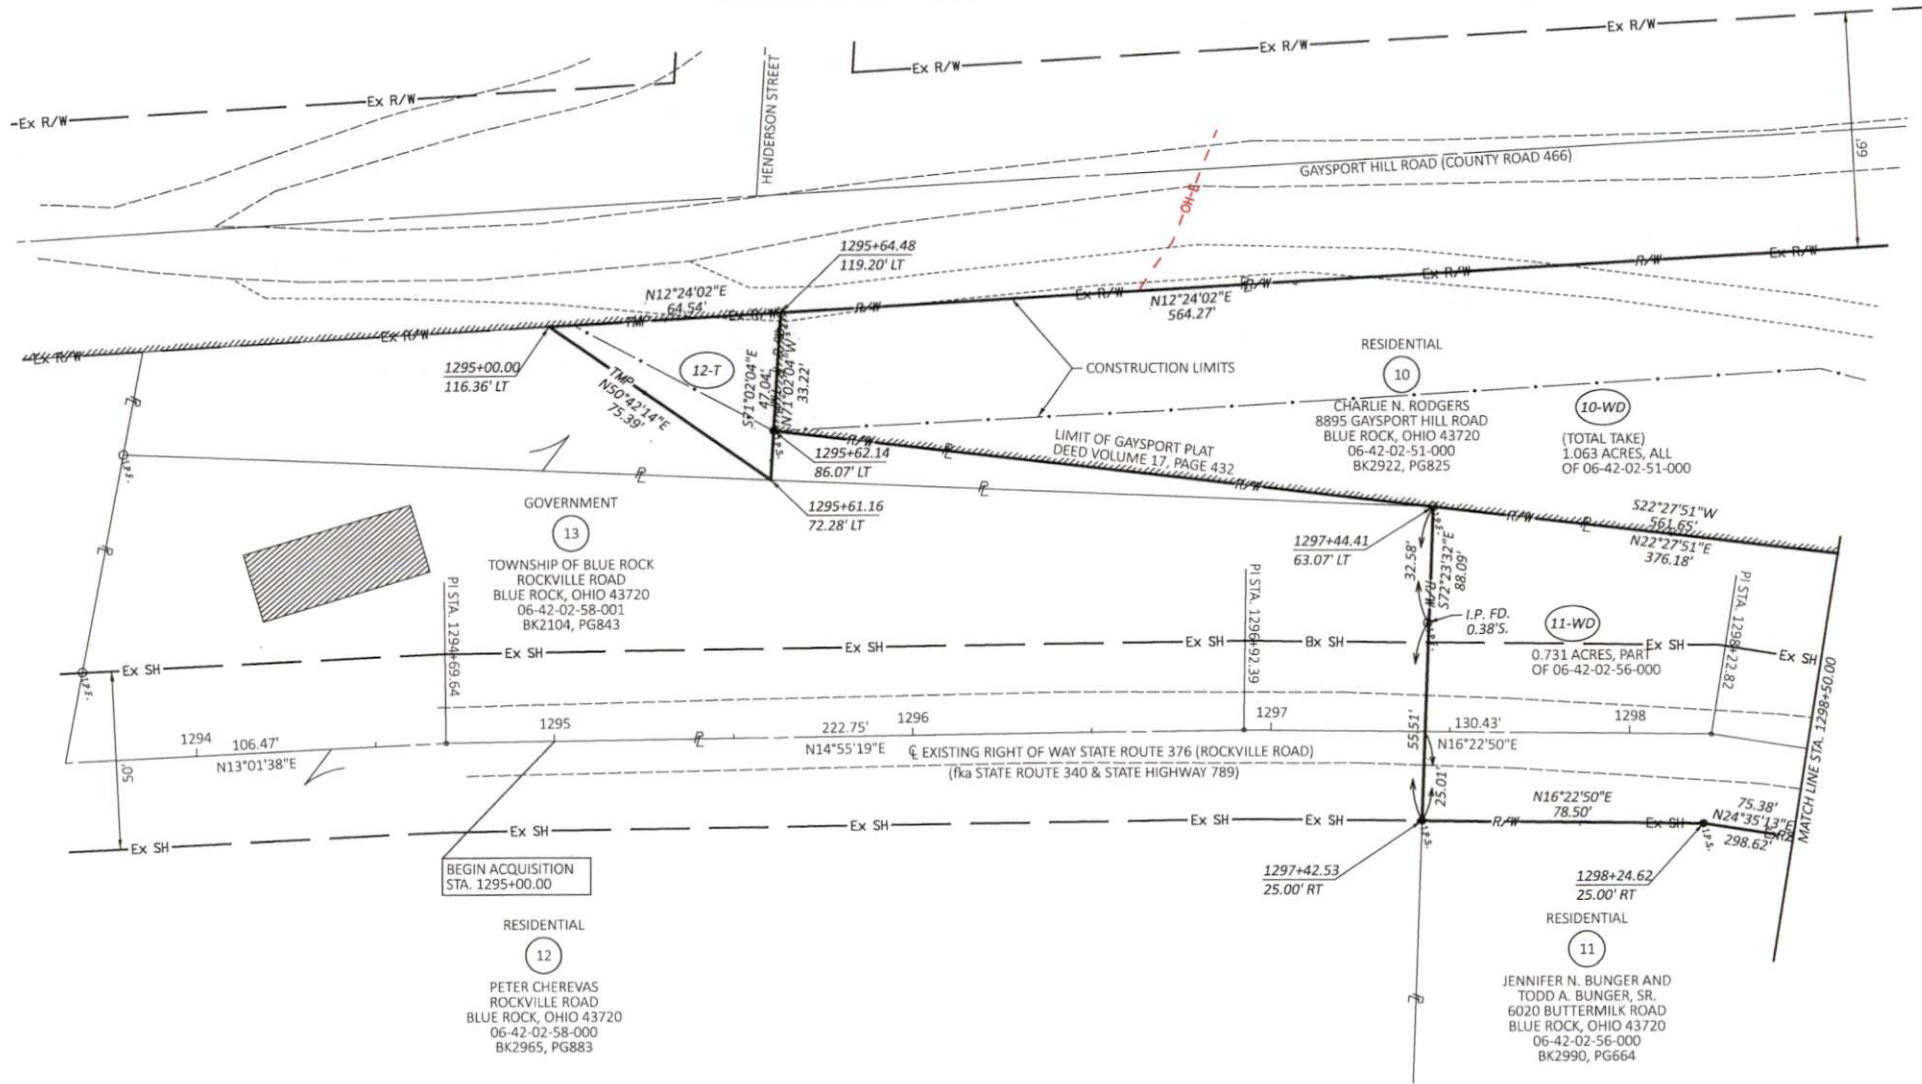


MUSKINGUM COUNTY
BLUE ROCK TOWNSHIP
SECTION 20, TOWNSHIP 12, RANGE 12
CONGRESS LANDS EAST OF SCIOTO RIVER

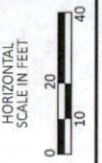

RIGHT OF WAY DETAIL SHEET
STA. 1294+75.00 TO STA. 1298+50.00

DESIGN AGENCY	
TF ASSOCIATES	
DESIGNER	JPS
REVIEWER	FDS 05/03/23
PROJECT ID	115989
SUBSET	TOTAL
RW.6	7

REV. BY	DATE	DESCRIPTION
DATE COMPLETED 05/03/2023		