


MUSKINGUM COUNTY  
BLUE ROCK TOWNSHIP  
SECTION 20, TOWNSHIP 12, RANGE 12  
CONGRESS LANDS EAST OF SCIOTO RIVER

CHARLIE N. RODGERS

HORIZONTAL  
SCALE IN FEET

A horizontal scale bar with markings at 0, 10, 20, and 40 feet. The bar is divided into segments: a solid black segment from 0 to 10, a white segment from 10 to 20, a solid black segment from 20 to 30, a white segment from 30 to 40, and a solid black segment from 40 to 50.

RIGHT OF WAY DETAIL SHEET  
STA. 1298+50.00 TO STA. 1304+50.00

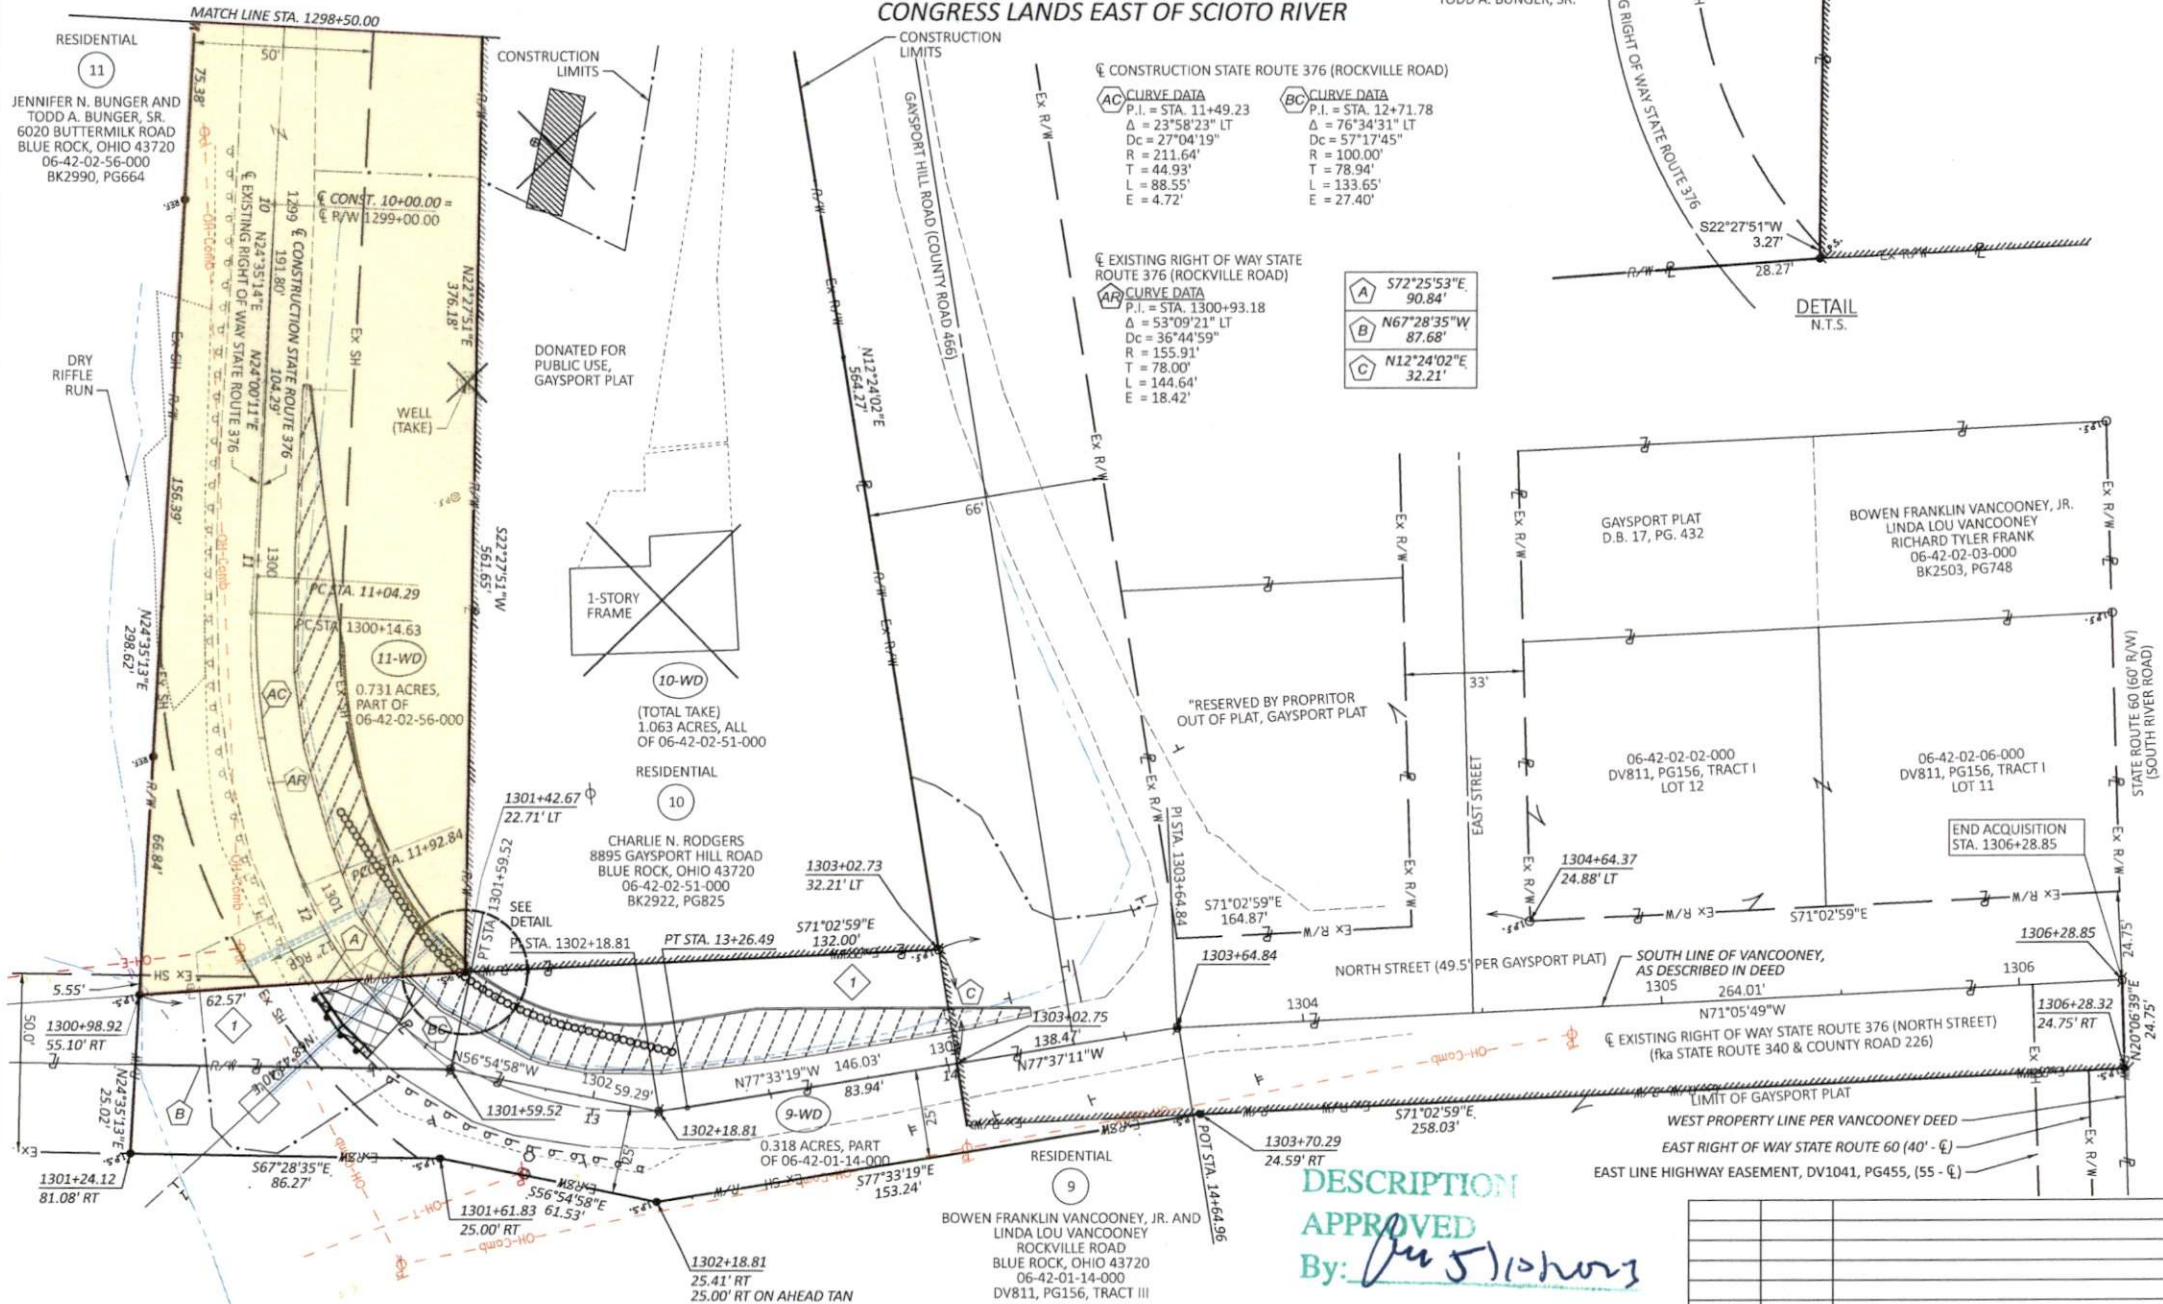

By: M. S. Ishwar

NOTE:  
 ☐ R/W GEOMETRY INDICATED BY STRAIGHT TEXT, STATIONING 1290+00- 1306+50.  
 ☐ CONSTRUCTION GEOMETRY INDICATED BY *ITALIC TEXT*, STATIONING 10+00- 15+00

|         |      |             |
|---------|------|-------------|
|         |      |             |
|         |      |             |
| REV. BY | DATE | DESCRIPTION |

DATE COMPLETED 05/03/2023



DESIGN AGENCY

**TF**

ASSOCIATES

|            |          |
|------------|----------|
| DESIGNER   | JPS      |
| REVIEWER   |          |
| FDS        | 05/03/23 |
| PROJECT ID | 115989   |
| SUBSET     | TOTAL    |