

11
10

Surveying & Mapping

Terry J. Finley, P.S.

LEGAL DESCRIPTION
FOR DORIS VANCE

Situated in the Township of Blue Rock, County of Muskingum, State of Ohio and being part of the Southeast Quarter of Section 20, Township 12, Range 12 of the Congress lands east of the Scioto River and being further bounded and described as follows.

Commencing at the Southeast corner of lot #26 of the town of Gaysport as recorded in Deed Volume 17, pages 432 & 433 of the County Records. Thence, North 56 Degrees - 30 minutes West, along the Southline of said Lot, 30.00 feet to a point.

Thence, South 33 Degrees - 30 Minutes West, 16.50 feet to an iron pipe found on the East right of way of State Route 60 and the South right of way of a 16.50 foot alley, said iron pipe also being the Northwesterly corner of land described in Deed Volume 939, page 9.

Thence, continuing South 33 Degrees - 30 minutes West, 200.00 feet to a point on the East right of way of said State Route 60.

Thence, North 56 Degrees - 30 minutes West, 80.00 feet to an iron pin set on the West right of way of Route 60 and the true place of beginning for the parcel herein intended to be described.

Thence, South 33 Degrees - 30 minutes - West, 75.00 feet to an iron pin set passing an axle found at 3.61 feet.

Thence, North 56 Degrees - 30 minutes West, 70.00 to a point at the low water mark of the Muskingum River passing an iron pin set at 50.00 feet.

Thence, North 33 Degrees - 30 minutes East, 75.00 to a point of said low water mark.

Thence, South 56 Degrees - 30 minutes East, 70.00 feet to the place of beginning, passing an iron pin set at 20.00 feet, and containing 0.121 acres more or less.

Subject to all legal highways and easements. Prior deed reference Volume 953, page 158.

The bearings stated herein are based on the West line of an 8.053 acre parcel as recorded in Deed Volume 939, page 9 now or formerly owned by R. Sands.

This description was written on December 13, 1990 based on an actual survey conducted by Terry J. Finley, Ohio Registered Surveyor S-7222.

Auditors Parcel #06-44-03-03-000.

No address

OFFICE COPY
NOT RECORDABLE
DESCRIPTION APPROVED
FOR AUDITOR'S TRANSFER

BY *J. J. Hamble* 12/18/90




SURVEY PLAT FOR DORIS VANCE

PT. OF THE S.E. QTR. SEC. 20, TWP. 12, RANGE 12,
BLUE ROCK TOWNSHIP
MUSKINGUM COUNTY, OHIO

SCALE: 1"=40'

BEARINGS BASED ON THE
WEST LINE OF AN 8.053
ACRE TRACT AS RECORDED
DEED VOL. 939, PG. 9

LEGEND: IRON PIN FOUND ○
IRON PIN SET ●

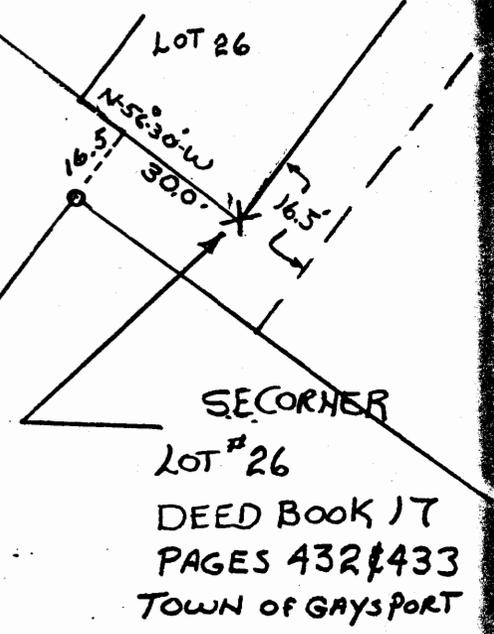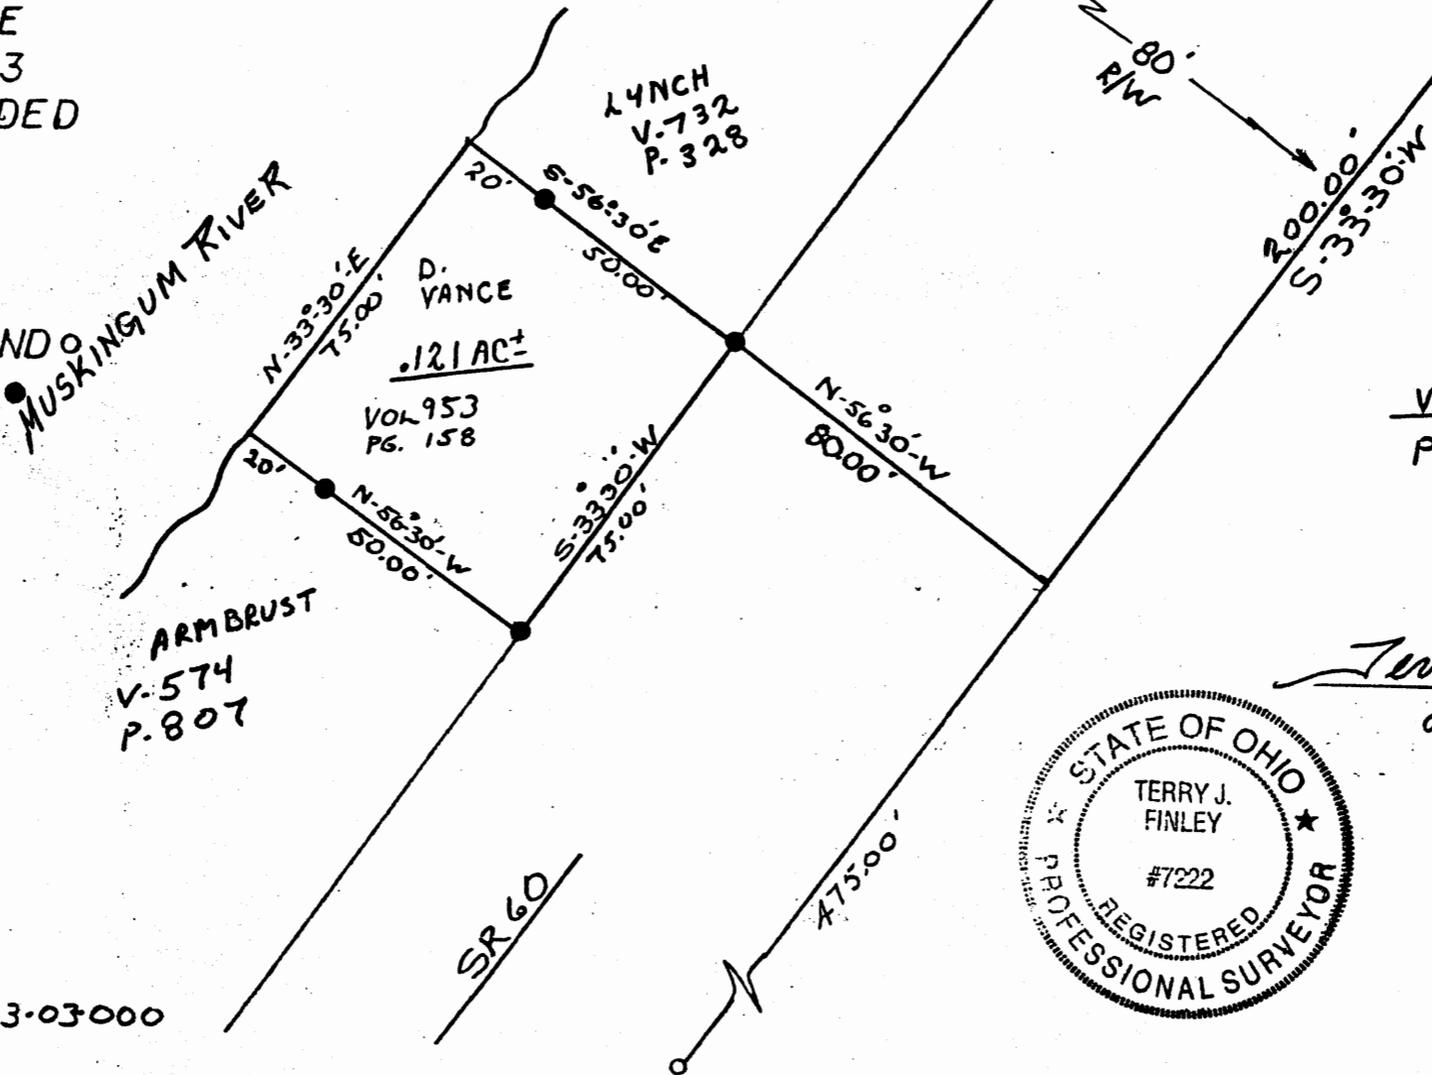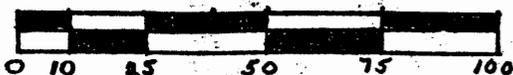

V-939
P-9

Terry J. Finley
**OFFICE COPY
NOT RECORDABLE**
REG. # 7222
DECEMBER 12, 1990



DESCRIPTION APPROVED
FOR AUDITOR'S TRANSFER

BY *J. Z. Nantz*
12-18-90

AUDITORS PAR. # 06-44-03-03000