
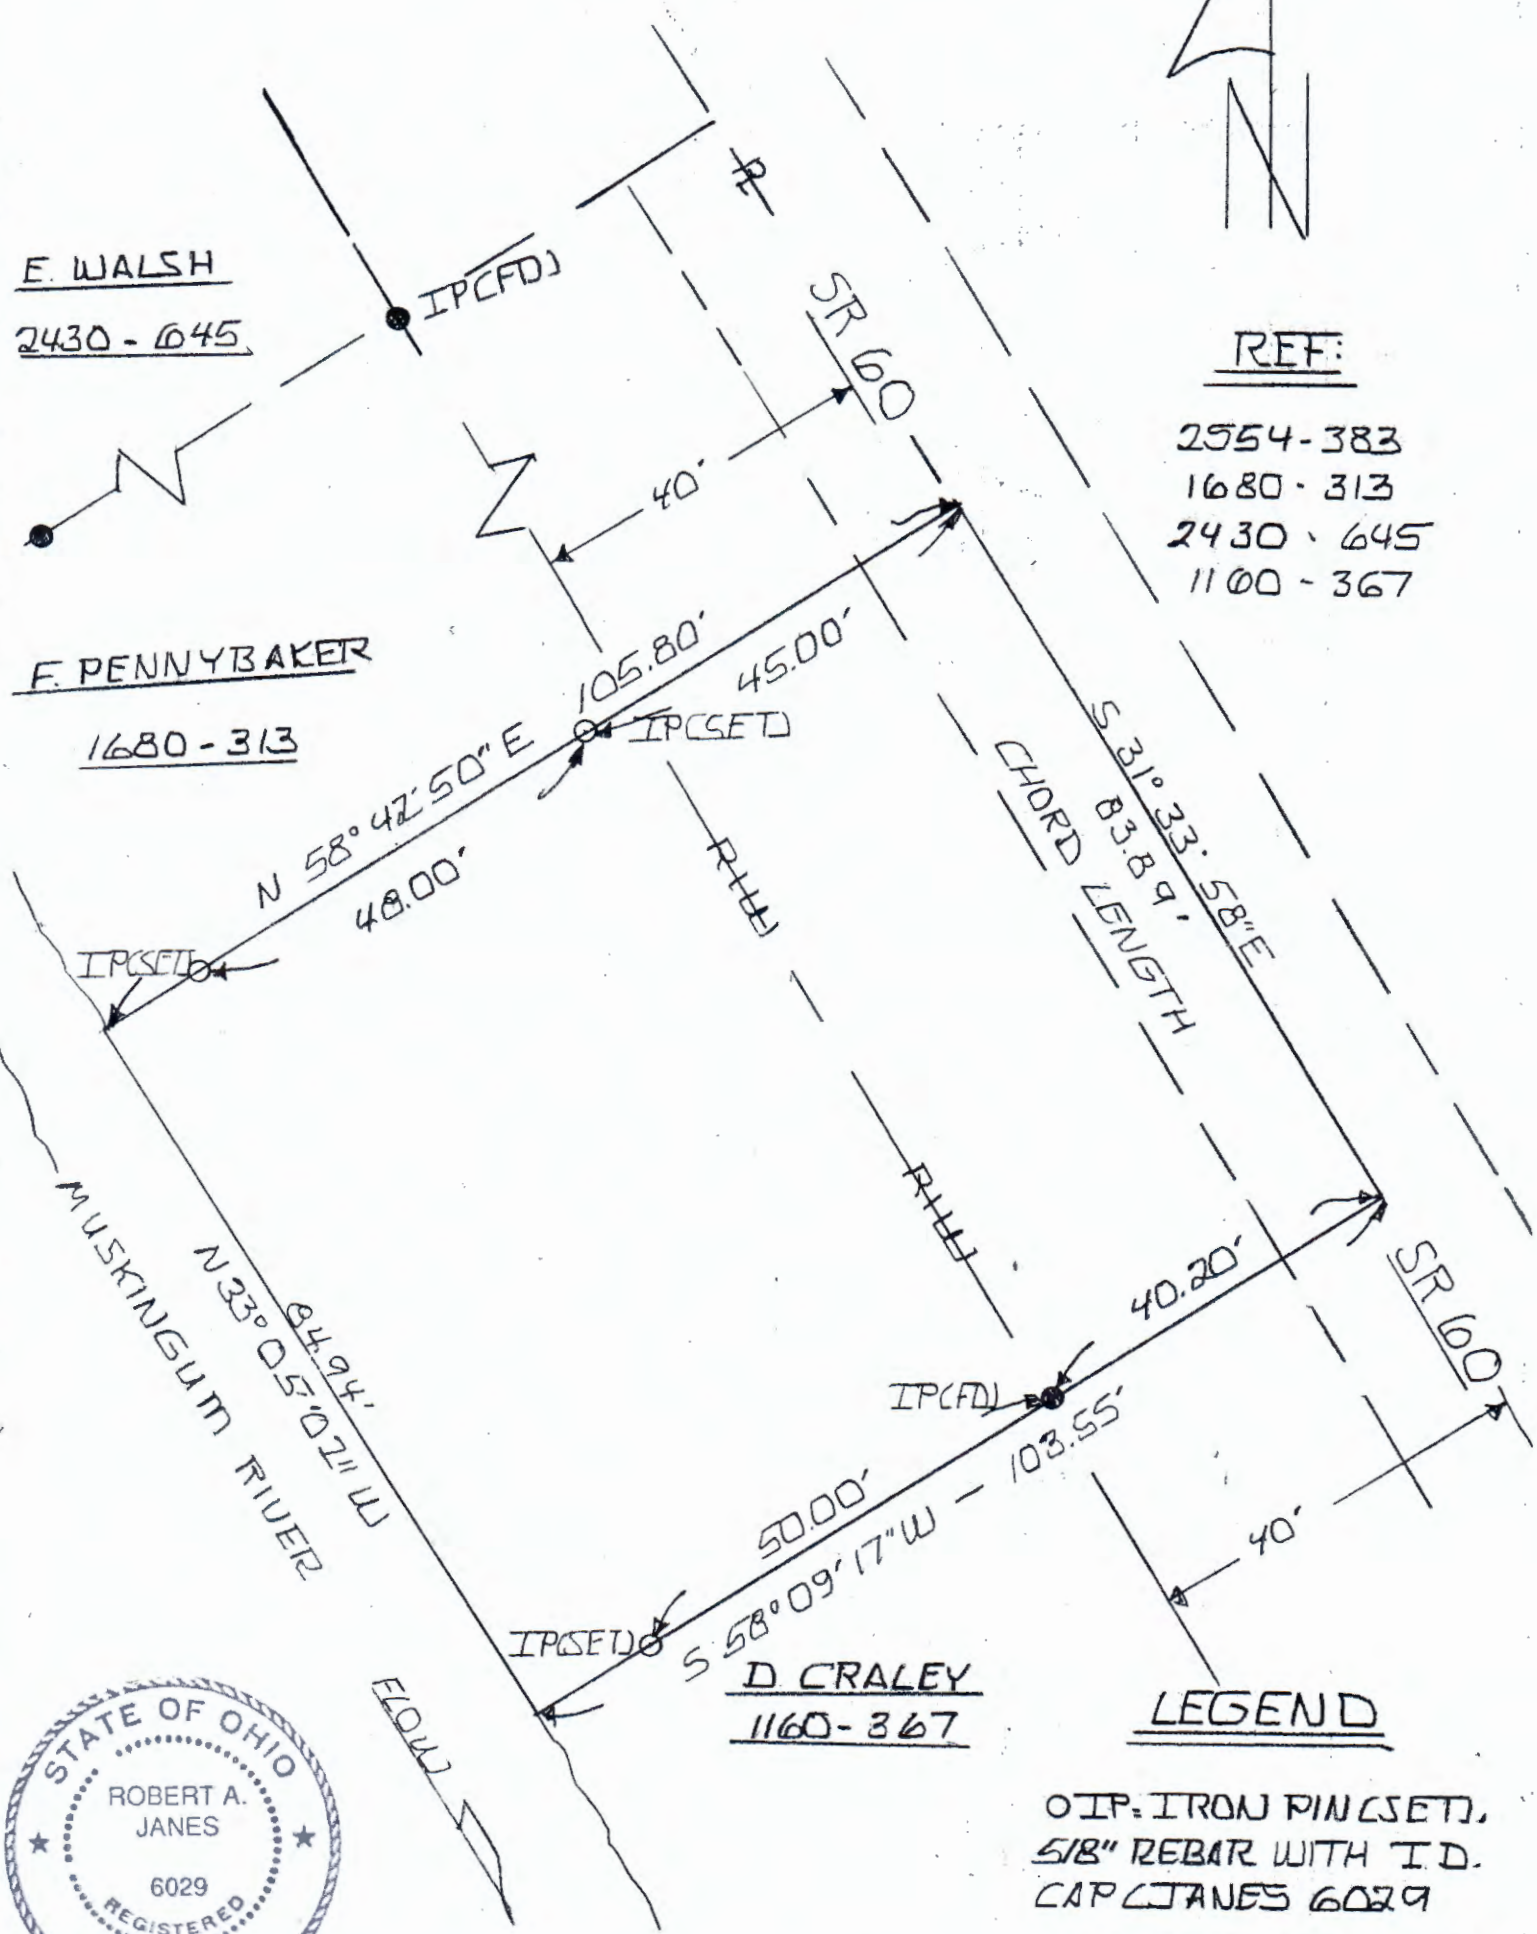


06-10-12-42.000 SNIK  
RESURVEY FOR MYRA SMITH & GREGG BAMBARER

BEING LOCATED IN SEC N°32, T12, R-12, BLUE ROCK  
 TWP, MUSKINGUM CO. OHIO.

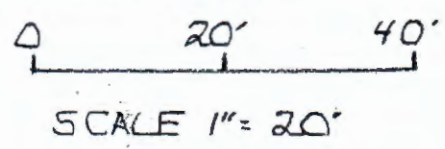

REF:

- 2554-383
- 1680-313
- 2430-645
- 1100-367

E. WALSH  
 2430-645

F. PENNYBAKER  
 1680-313

D. CRALEY  
 1160-367

LEGEND

- IP: IRON PIN (SET), 5/8" REBAR WITH I.D. CAP (JANES 6029)
- IP: IRON PIN OR IRON PIPE (FOUND)



SURVEYED JULY 14<sup>TH</sup> 2016

OFFICE COPIES  
 BY JANES SURVEYING  
 NOT RECORDABLE

ROBERT A. JANES R.S. 6029