
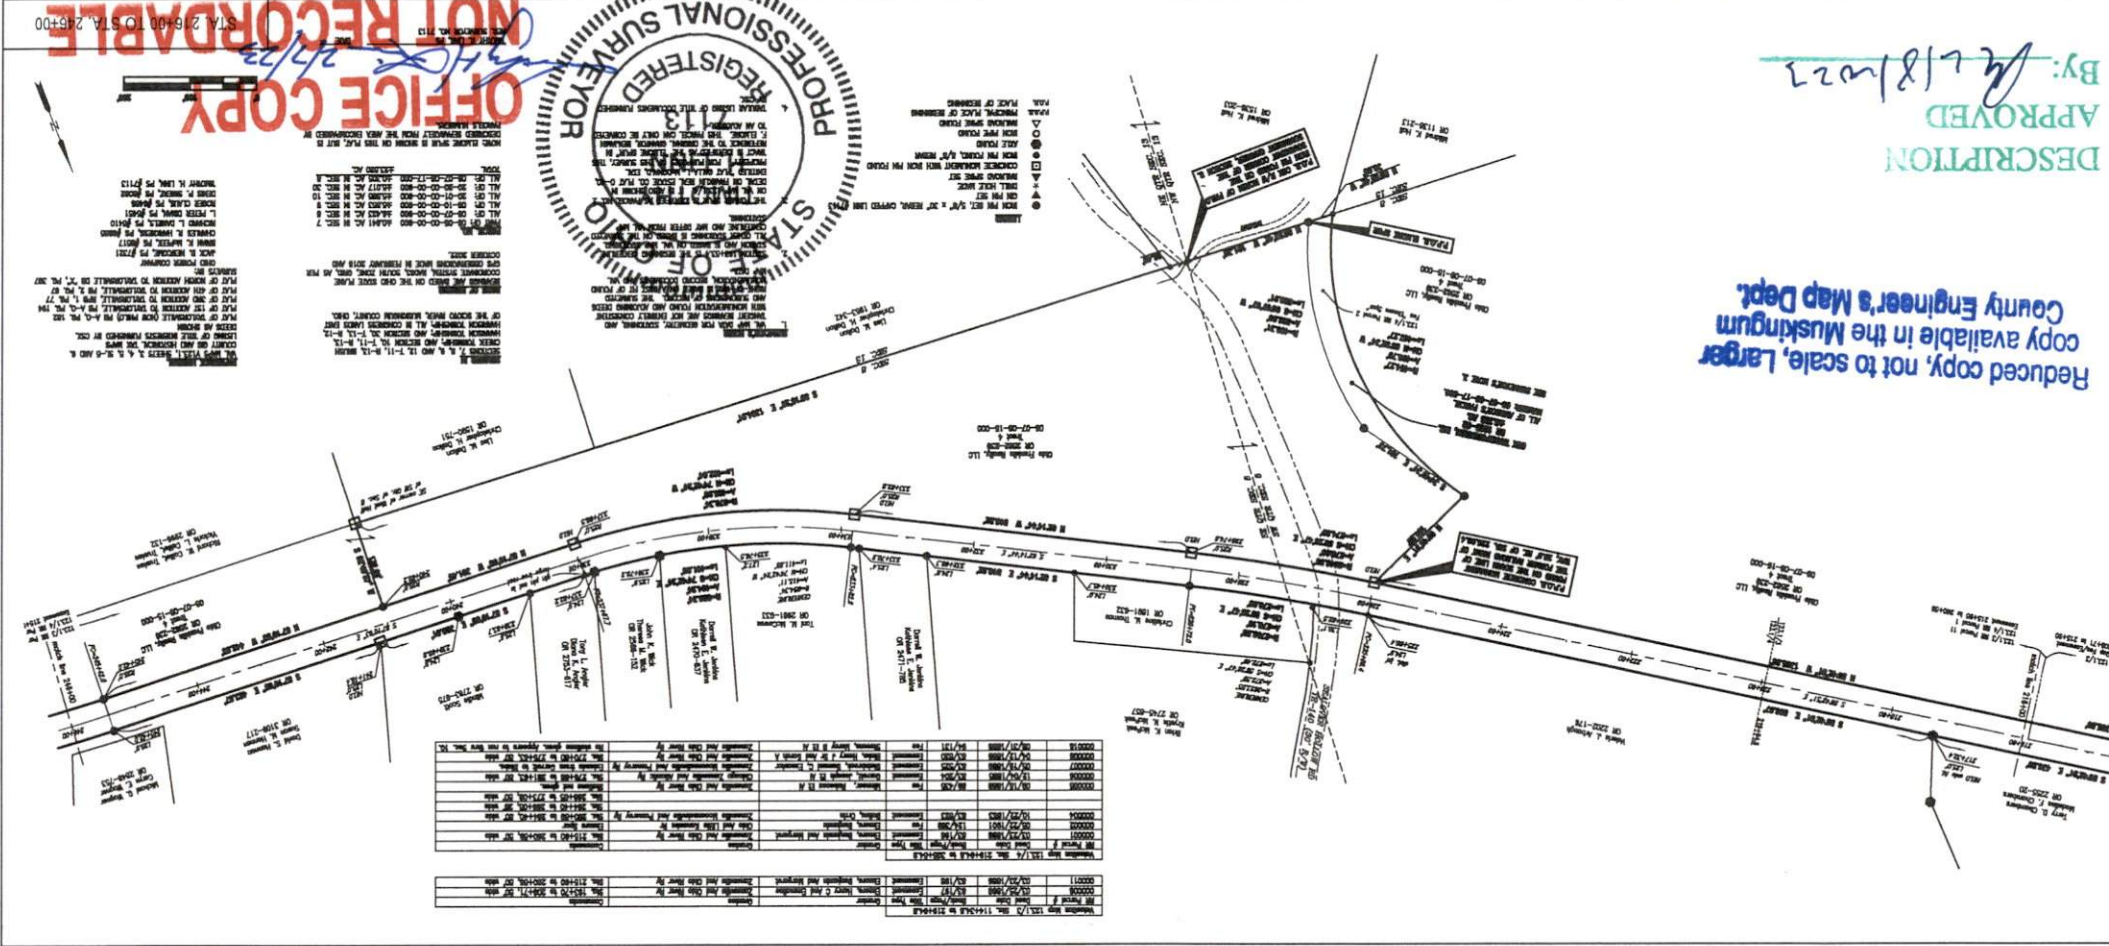


CSX TRANSPORTATION, INC.		DATE	BY	APPROVED
DESIGNED	DATE	2/1/23	DATE	DATE
DRAWN	DATE	2/1/23	DATE	DATE
CHECKED	DATE	2/1/23	DATE	DATE
IN CHARGE	DATE	2/1/23	DATE	DATE

CSX TRANSPORTATION, INC.
RAILROAD RIGHT-OF-WAY
BRUSH CREEK AND HARRISON TOWNSHIPS
MUSKINGUM COUNTY, OHIO

LENN ENGINEERS
CIVIL ENGINEERS PROFESSIONAL SURVEYORS
534 Market St.,
Zanesville, Ohio 43702-2066
PH. 740.452.7434

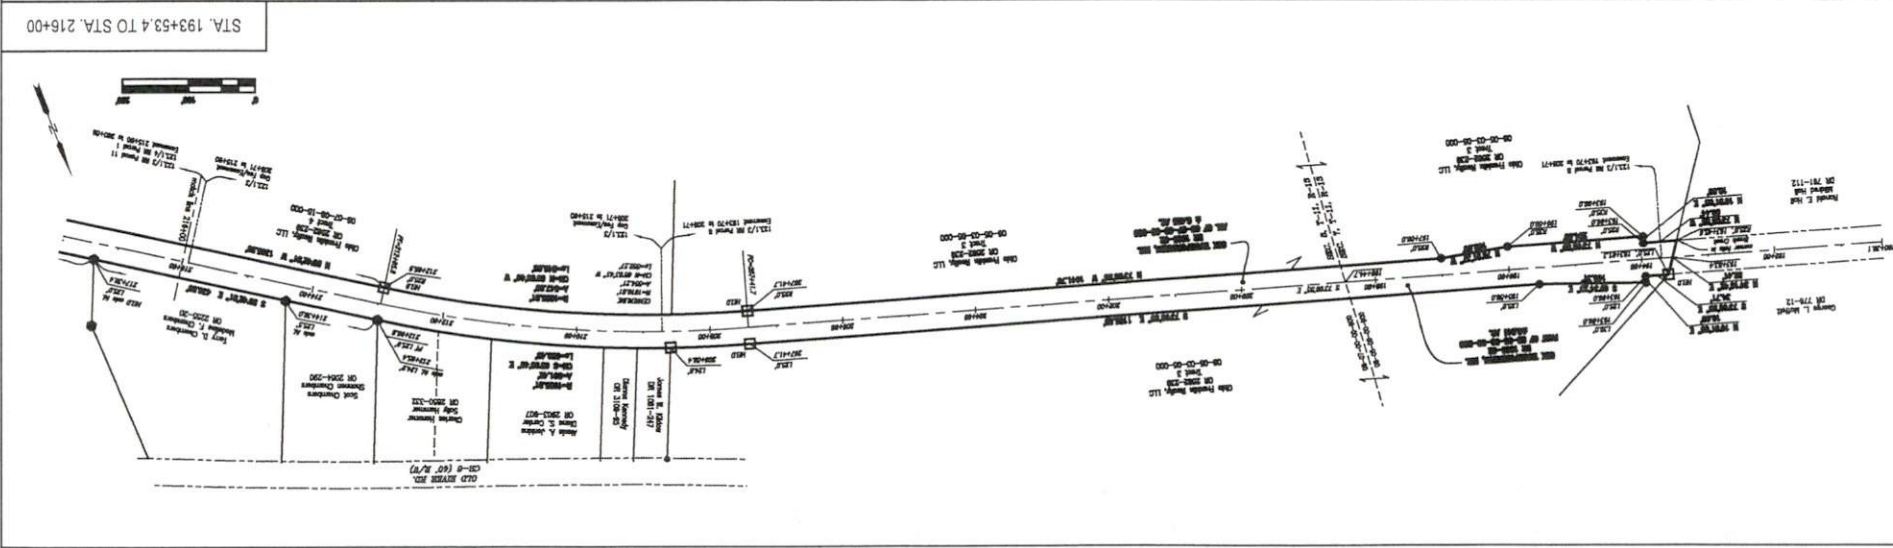

Reduced copy, not to scale, Larger
copy available in the Muskingum
County Engineer's Map Dept.

DESCRIPTION
APPROVED
By: *[Signature]* 2/1/23