

Lawrence E. Benson  
to  
Gary Taylor  
5/17/87

Situated in the State of Ohio, County of Muskingum, Township of Brush Creek, Township 11, Range 13, part of the Southeast Quarter of Section 9, bounded and described as follows:

Commencing at the Southeast corner of the West half of the Southeast Quarter of Section 9 also the Southeast corner of Lot 7 of Salt Reserve recorded in Miscellaneous, Record Book 6, Page 111 of the records of said county; thence North  $05^{\circ} 58' 44''$  West 141.07 feet; thence South  $82^{\circ} 03' 33''$  West 100.00 feet; thence South  $50.06$  feet to the northerly right-of-way of the B&O Railroad; thence South  $82^{\circ} 03' 33''$  West along B&O Railroad 273.82 feet to a concrete monument (found) the place of beginning; thence along B&O Railroad right-of-way South  $82^{\circ} 03' 33''$  West 231.00 feet to an iron pin (set); thence North  $11^{\circ} 04' 52''$  West 278.88 feet to an iron pin (set) on the South bank of the Muskingum River; thence along the South bank of said river North  $80^{\circ} 45' 28''$  East 175.60 feet to a concrete monument (found); thence South  $22^{\circ} 00'$  East 291.17 feet to the place of beginning passing a concrete monument at 66.63 feet, containing 1.31 acres more or less.

Above property known as Lot One (1) of Garrett's Subdivision.

Bearings are based on survey made by John R. Marshall Sept. 29.1877 for Neil A. Cox recorded in Deed Volume 840, Page 80.

Being all of Auditor's Parcel No. 08-08-10-02-02-000.

Survey & Description

R. L. Daniels  
Registered Surveyor No. 5410


DESCRIPTION APPROVED  
FOR AUDITOR'S TRANSFER

BY

J. J. Hamble  
5-20-87

RECORDATION

OFFICE COPY  
NOT RECORDABLE

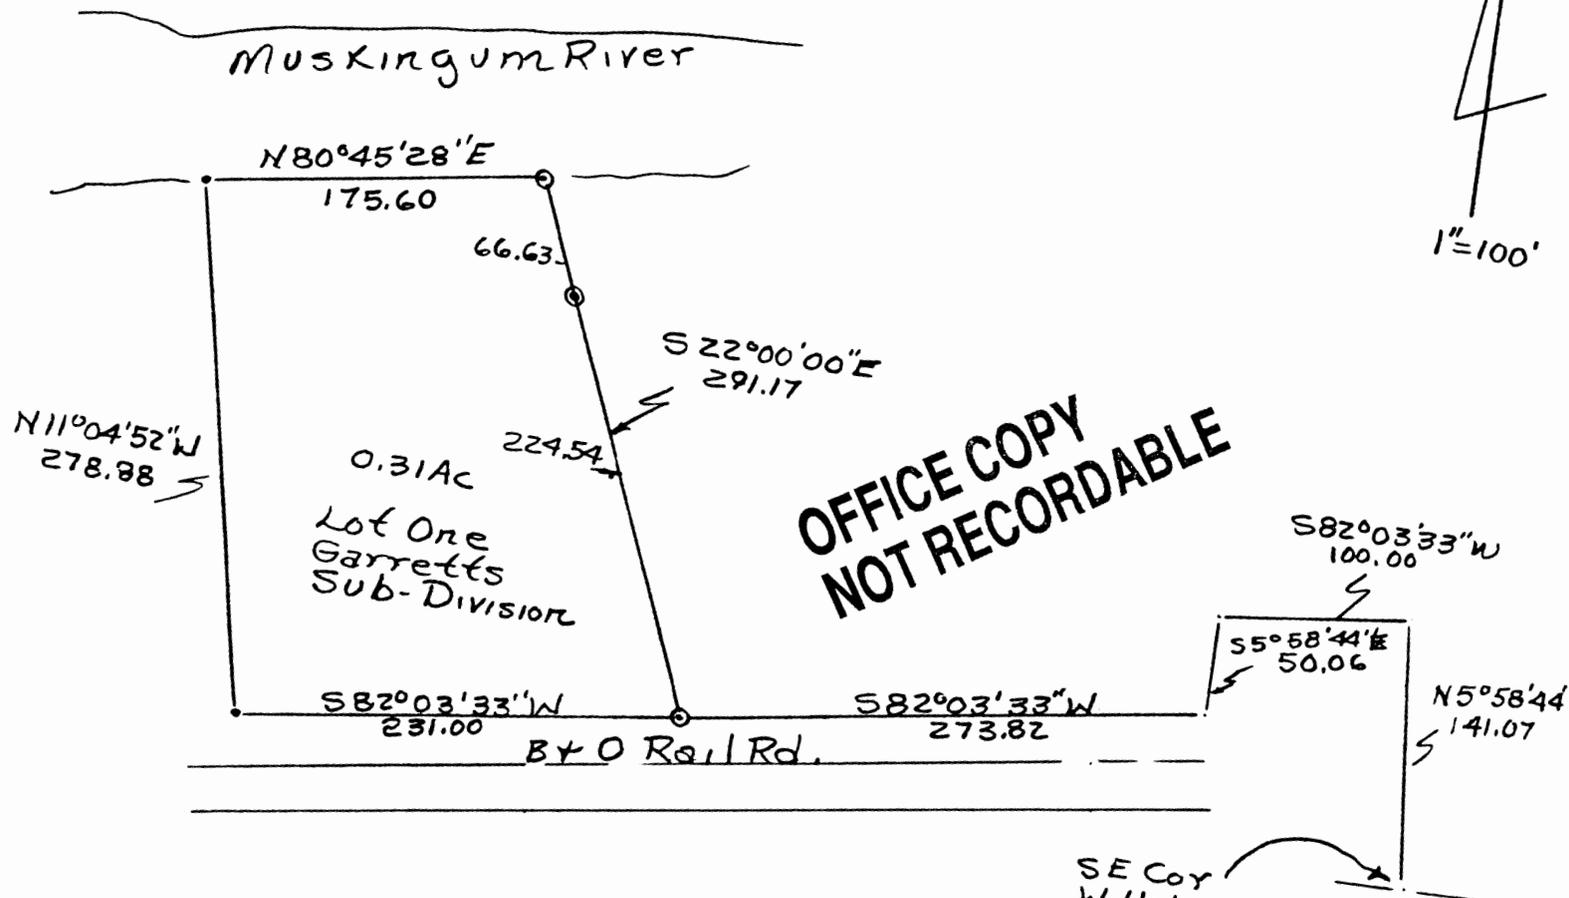

OFFICE COPY  
NOT RECORDABLE

© Concrete Monuments Found  
• Iron Pins Set.

SE Cor  
W Hal  
SE Qtr.  
Section 9  
Also SE. Cor.  
Salt Reserve  
Misc Book 6, Page 111

Survey of Lawrence E Benson  
Property 5/17/87  
By RLD Daniels Reg. Surveyor No. 5410  
Muskingum County, Brush Creek  
Twp. T11, R13, SE. Quarter Section 9.  
All of Parcel No. 08-08-10-02-02-000

DESCRIPTION APPROVED  
FOR AUDITOR'S TRANSFER

BY J. Y. Namb  
5-20-87