

SURVEY FOR CANNELVILLE RECREATION, INC.

STATE OF OHIO, MUSKINGUM COUNTY, BRUSH CREEK TOWNSHIP,
PART OF THE SOUTHEAST QUARTER OF SECTION 26,
TOWNSHIP 11 NORTH, RANGE 13 WEST
CONGRESS LANDS EAST OF THE SCIOTO RIVER
PART OF PARCEL NO.: 08-36-06-20-000 ±1.79 ACRES




SHERMAN A. BAKER
DR 2198-447

CASSANDRA S. RUPE
DR 2049-636

DESCRIPTION
APPROVED

By: 7/18/2019

DISTURBED

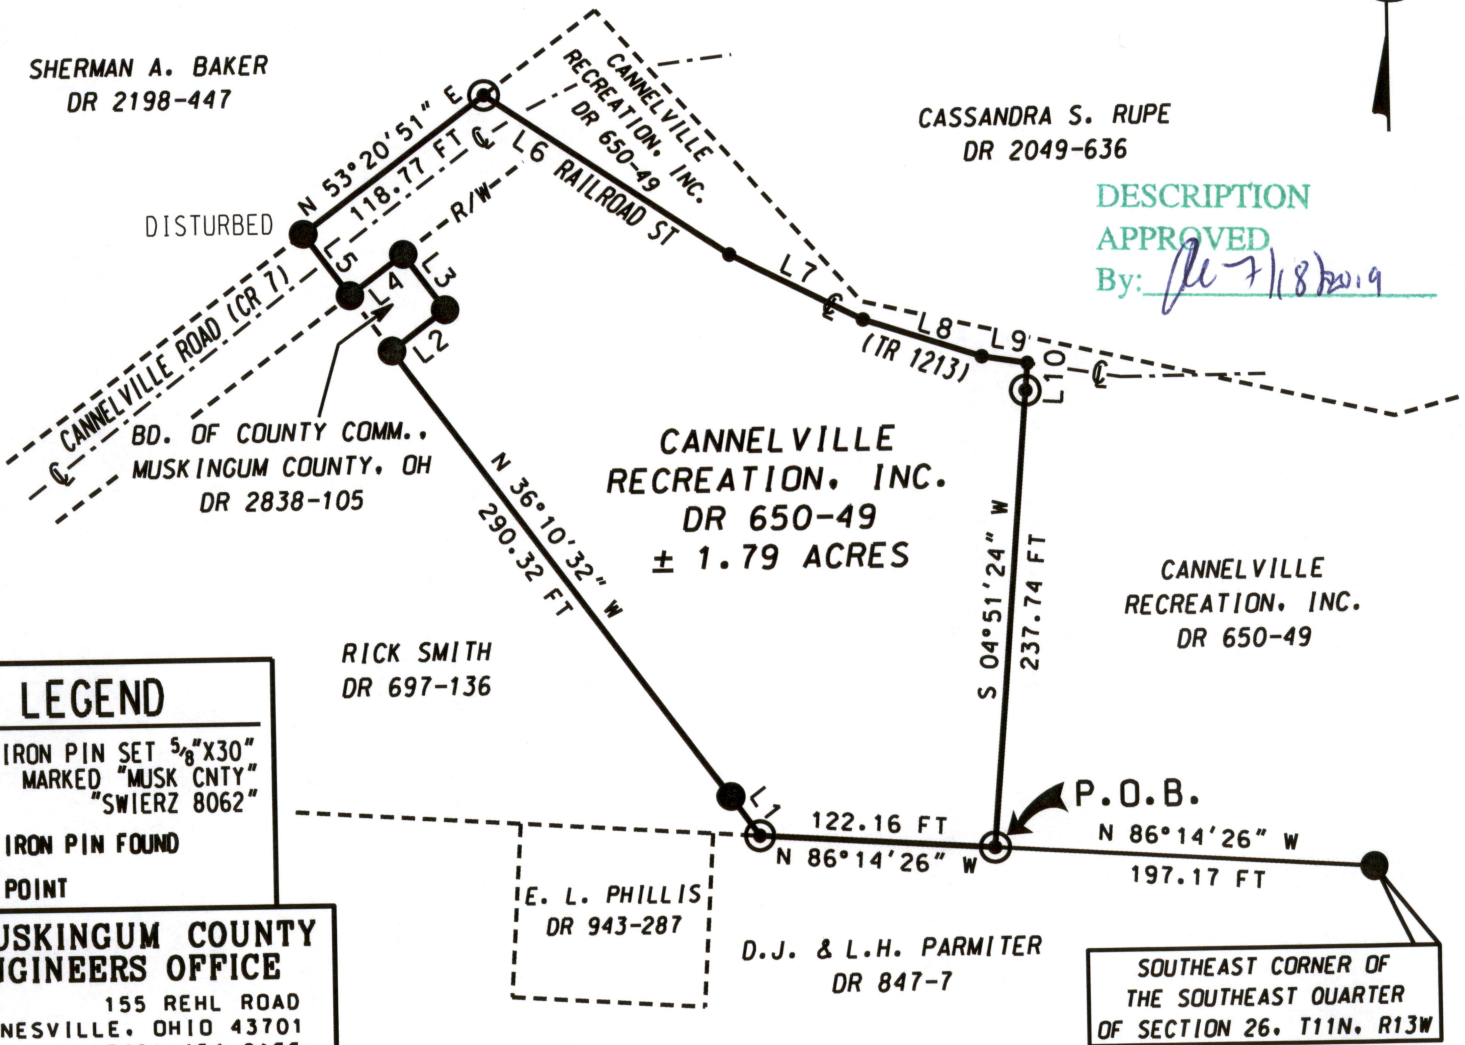


LEGEND

- IRON PIN SET $\frac{5}{8}$ "x30" MARKED "MUSK CNTY" "SWIERZ 8062"
- IRON PIN FOUND
- POINT

MUSKINGUM COUNTY ENGINEERS OFFICE

155 REHL ROAD
ZANESVILLE, OHIO 43701
(740) 454-0155

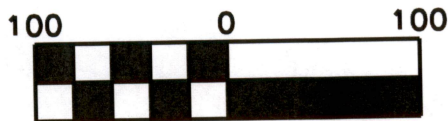

Scale: 1" = 100'

BASIS OF BEARING:

BEARINGS ARE BASED ON NAD 83, OHIO SOUTH ZONE, STATE PLANE COORDINATES AS PER GPS OBSERVATIONS FROM MUSKINGUM COUNTY ENGINEER GPS MONUMENT ROSE (D07175).

PERTINENT DOCUMENTS AND SURVEYS USED:

1. DEED REFERENCES SHOWN
2. TAX MAPS
3. SURVEY RECORDS FOUND IN THE MUSKINGUM COUNTY ENGINEERS OFFICE, ZANESVILLE, OHIO.

LINE TABLE

#	DIRECTION	DISTANCE
L1	N 36°10'32" W	25.52 FT
L2	N 53°20'54" E	35.00 FT
L3	N 36°10'32" W	36.00 FT
L4	S 53°20'54" W	35.00 FT
L5	N 36°10'32" W	40.00 FT
L6	S 55°50'26" E	151.68 FT
L7	S 63°10'33" E	77.45 FT
L8	S 71°46'22" E	64.44 FT
L9	S 80°40'50" E	23.71 FT
L10	S 04°51'24" W	14.26 FT



DENIS P. SWIERZ
PS# 8062

DATE 7/15/19