

10-08-41-32-005 A


SITUATED IN

The State of Ohio, County of Muskingum
Township of Cass and being part of Lot 17
of George Adams Sub., 1st Qtr. Twp., T3, R8, USML.

SURVEY SPLIT

BASIS OF BEARING

Bearings are based on State Plane Grid Coordinates,
NAD83, Ohio South, per GPS Observation.

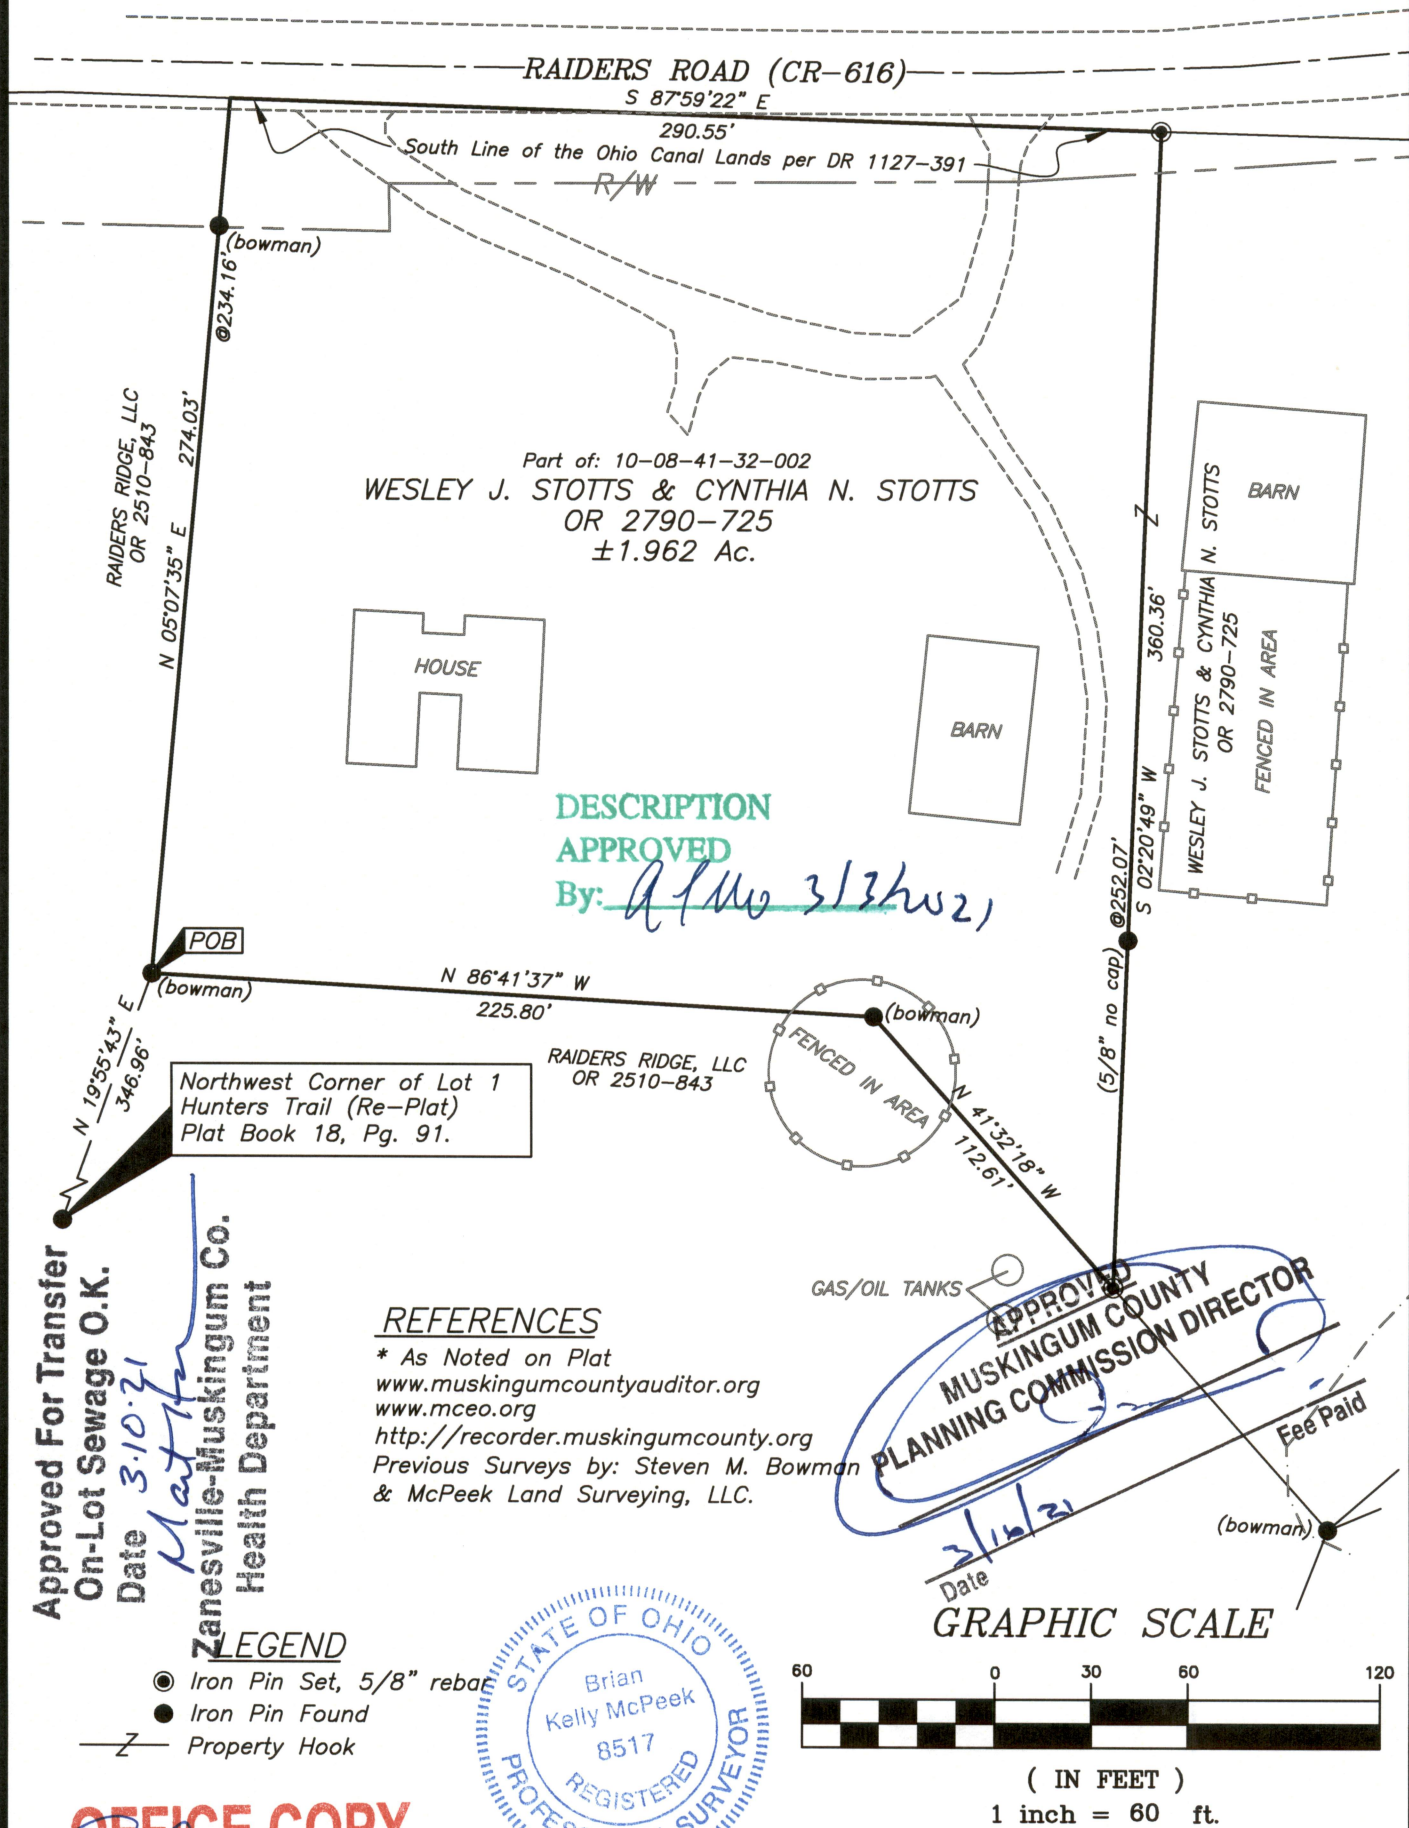

Approved For Transfer
On-Lot Sewage O.K.
Date 3.10.21

Zanesville-Muskingum Co.
Health Department

REFERENCES

* As Noted on Plat
www.muskingumcountyauditor.org
www.mceo.org
<http://recorder.muskingumcounty.org>
Previous Surveys by: Steven M. Bowman
& McPeck Land Surveying, LLC.



Brian Kelly McPeck
Reg. Surveyor No. 8517

This plat was prepared by McPeck Land Surveying, LLC
in accordance with Chapter 4733-37 of the Administrative Code,
and is intended to be used for the legal transfer of the property
described and does not intend to describe all or any easements
of record, nor encroachments unless otherwise intended.



MCPECK
LAND
SURVEYING

www.mcpecklandsurveying.com
email: brian@mcpecklandsurveying.com
340 Robin Hood Ln., * Zanesville, Oh 43701 * 740.704.6073