


*The State of Ohio, County of Muskingum
Township of Cass and being part of Lots 19 & 22
of George Adams Sub., 1st Qtr. Twp., T3, R8, USML.*

*Bearings are based on State Plane Grid Coordinates,
NAD83, Ohio South, per GPS Observation.*

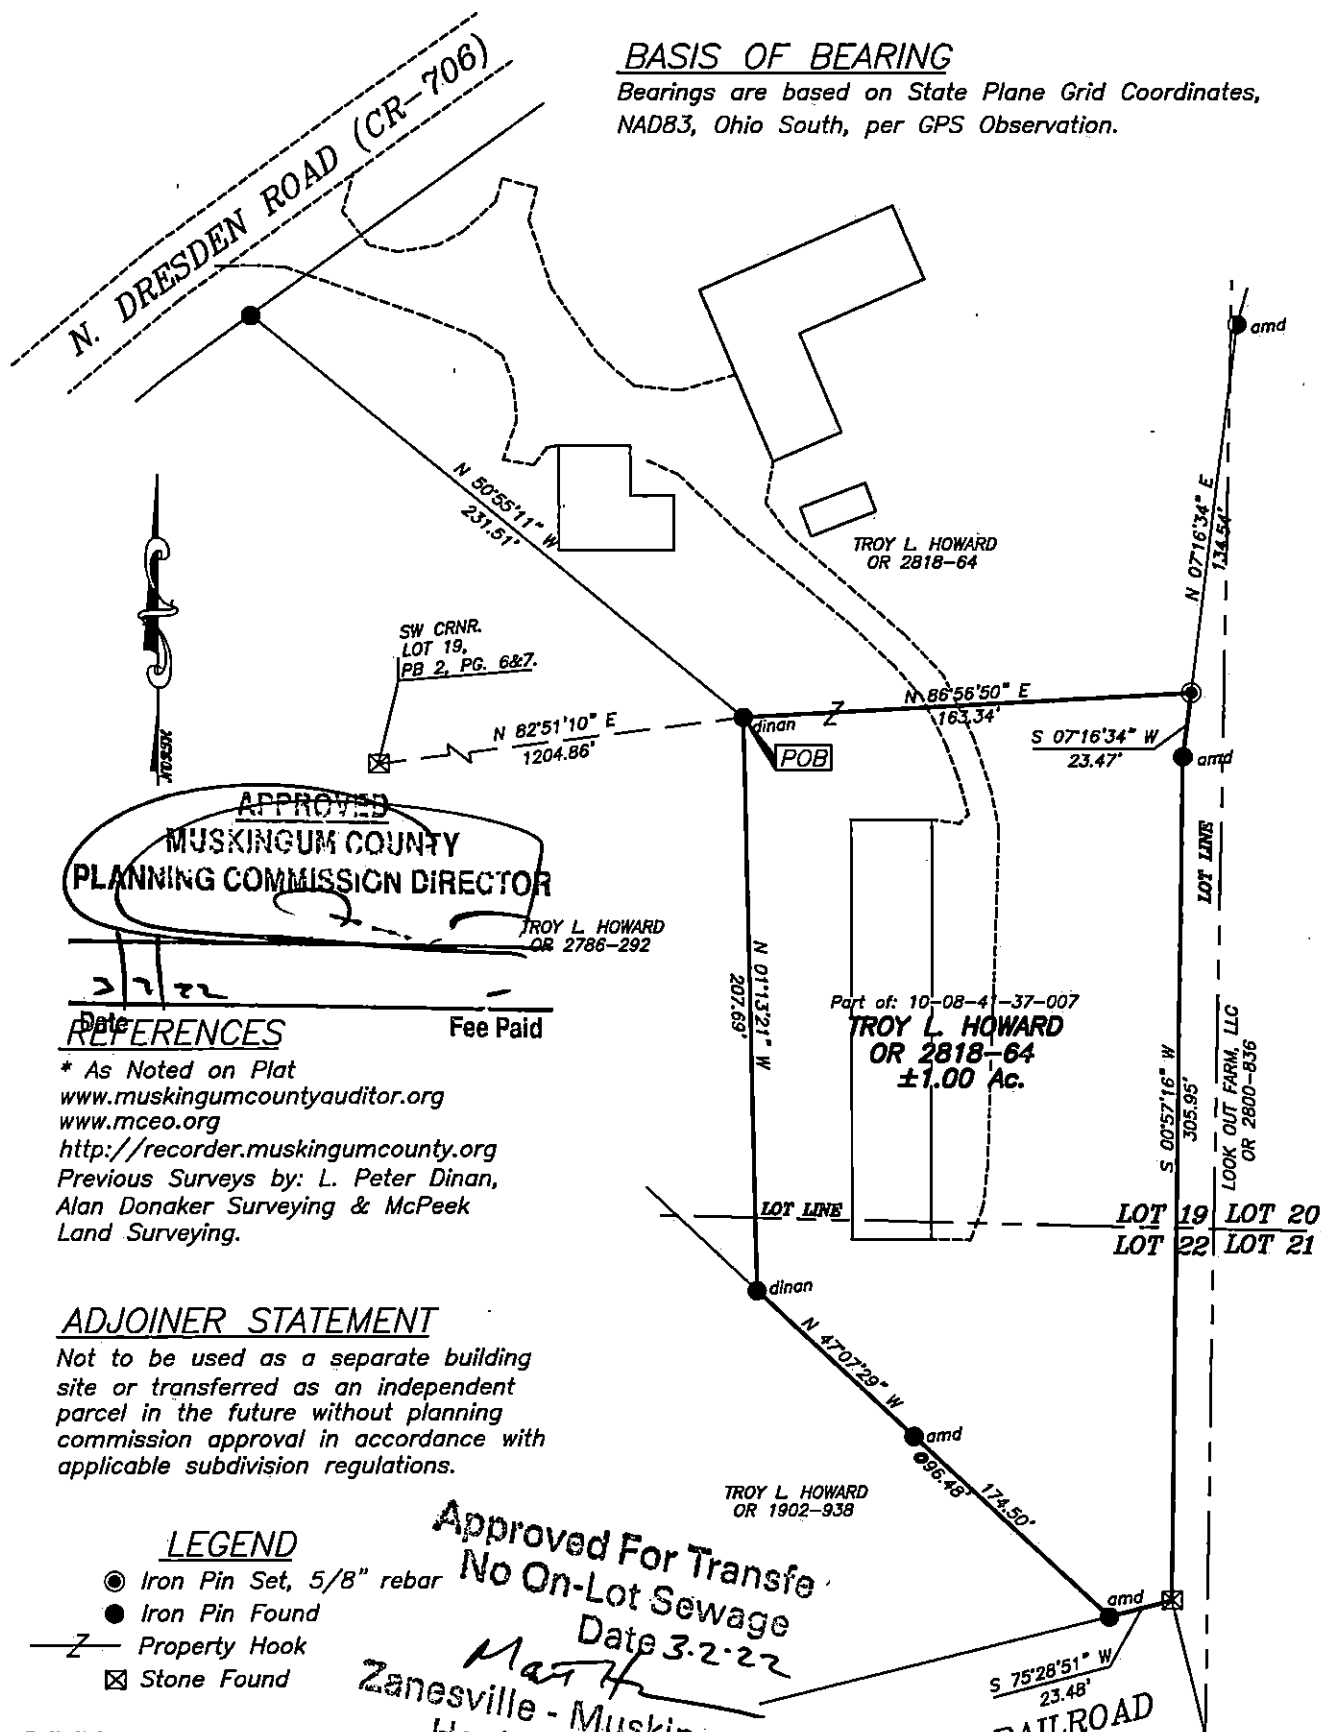

Not to be used as a separate building site or transferred as an independent parcel in the future without planning commission approval in accordance with applicable subdivision regulations.

☒ Iron Pin Set, 5/8" rebar
☐ Iron Pin Found
 — Property Hook
☒ Stone Found

By: A. R. Johnson

Approved For Transfer
No On-Lot Sewage
Date 3.2.22
MATH
Zanesville - Muskingum Co
Health Department

1 inch = 70 ft.

OFFICE COPY

NOT RECORDED 32/22

Brian Kelly McPeck
Reg. Surveyor No. 8517

This plat was prepared by McPeck Land Surveying, LLC in accordance with Chapter 4733-37 of the Administrative Code, and is intended to be used for the legal transfer of the property described and does not intend to describe all or any easements of record, nor encroachments unless otherwise intended.



MCPEEK LAND SURVEYING

www.mcpeeklandsurveying.com
email: brian@mcpeeklandsurveying.com
340 Robin Hood Ln. * Zanesville, Oh 43701 * 740.704.6073