


10-30-41-24-000 C
10-30-41-30-000 C

PLAT OF SURVEY

BEING A PART OF THE SOUTH HALF OF LOT #11 AND A PART OF THE NORTH HALF OF LOT #20, QUARTER TOWNSHIP #3, ALSO A PART OF THE WEST HALF OF LOT #13 AND A PART OF LOT #14, QUARTER TOWNSHIP #4, ALL IN TOWNSHIP 3 NORTH, RANGE 8 WEST, UNITED STATES MILITARY LANDS, CASS TOWNSHIP, MUSKINGUM COUNTY, OHIO. ALSO BEING THE PROPERTY OF RONALD F. AND BETSY A. SCURLOCK OF OFFICIAL RECORD BOOK 2141, PAGE 915 AND OFFICIAL RECORD BOOK 2141, PAGE 921 OF THE MUSKINGUM COUNTY RECORDER. ALSO BEING AUDITOR'S PARCEL #10-30-41-24-000, #10-30-71-02-000, #10-34-41-30-000, #10-34-41-35-000 and #10-30-41-30-000.

DONALD E. HENTHORNE, et. al. PROPERTY
O.R. 2883, PAGE 396 (158.1 acres +-)
LOT #6

BASIS OF BEARINGS
ALL BEARINGS SHOWN HEREON ARE BASED ON THE EAST LINE OF LOT #11 AS BEING S 1° 44' 01" E. ALL BEARINGS SHOWN HEREON ARE TO AN ASSUMED MERIDIAN AND ARE USED TO DENOTE ANGLES ONLY.

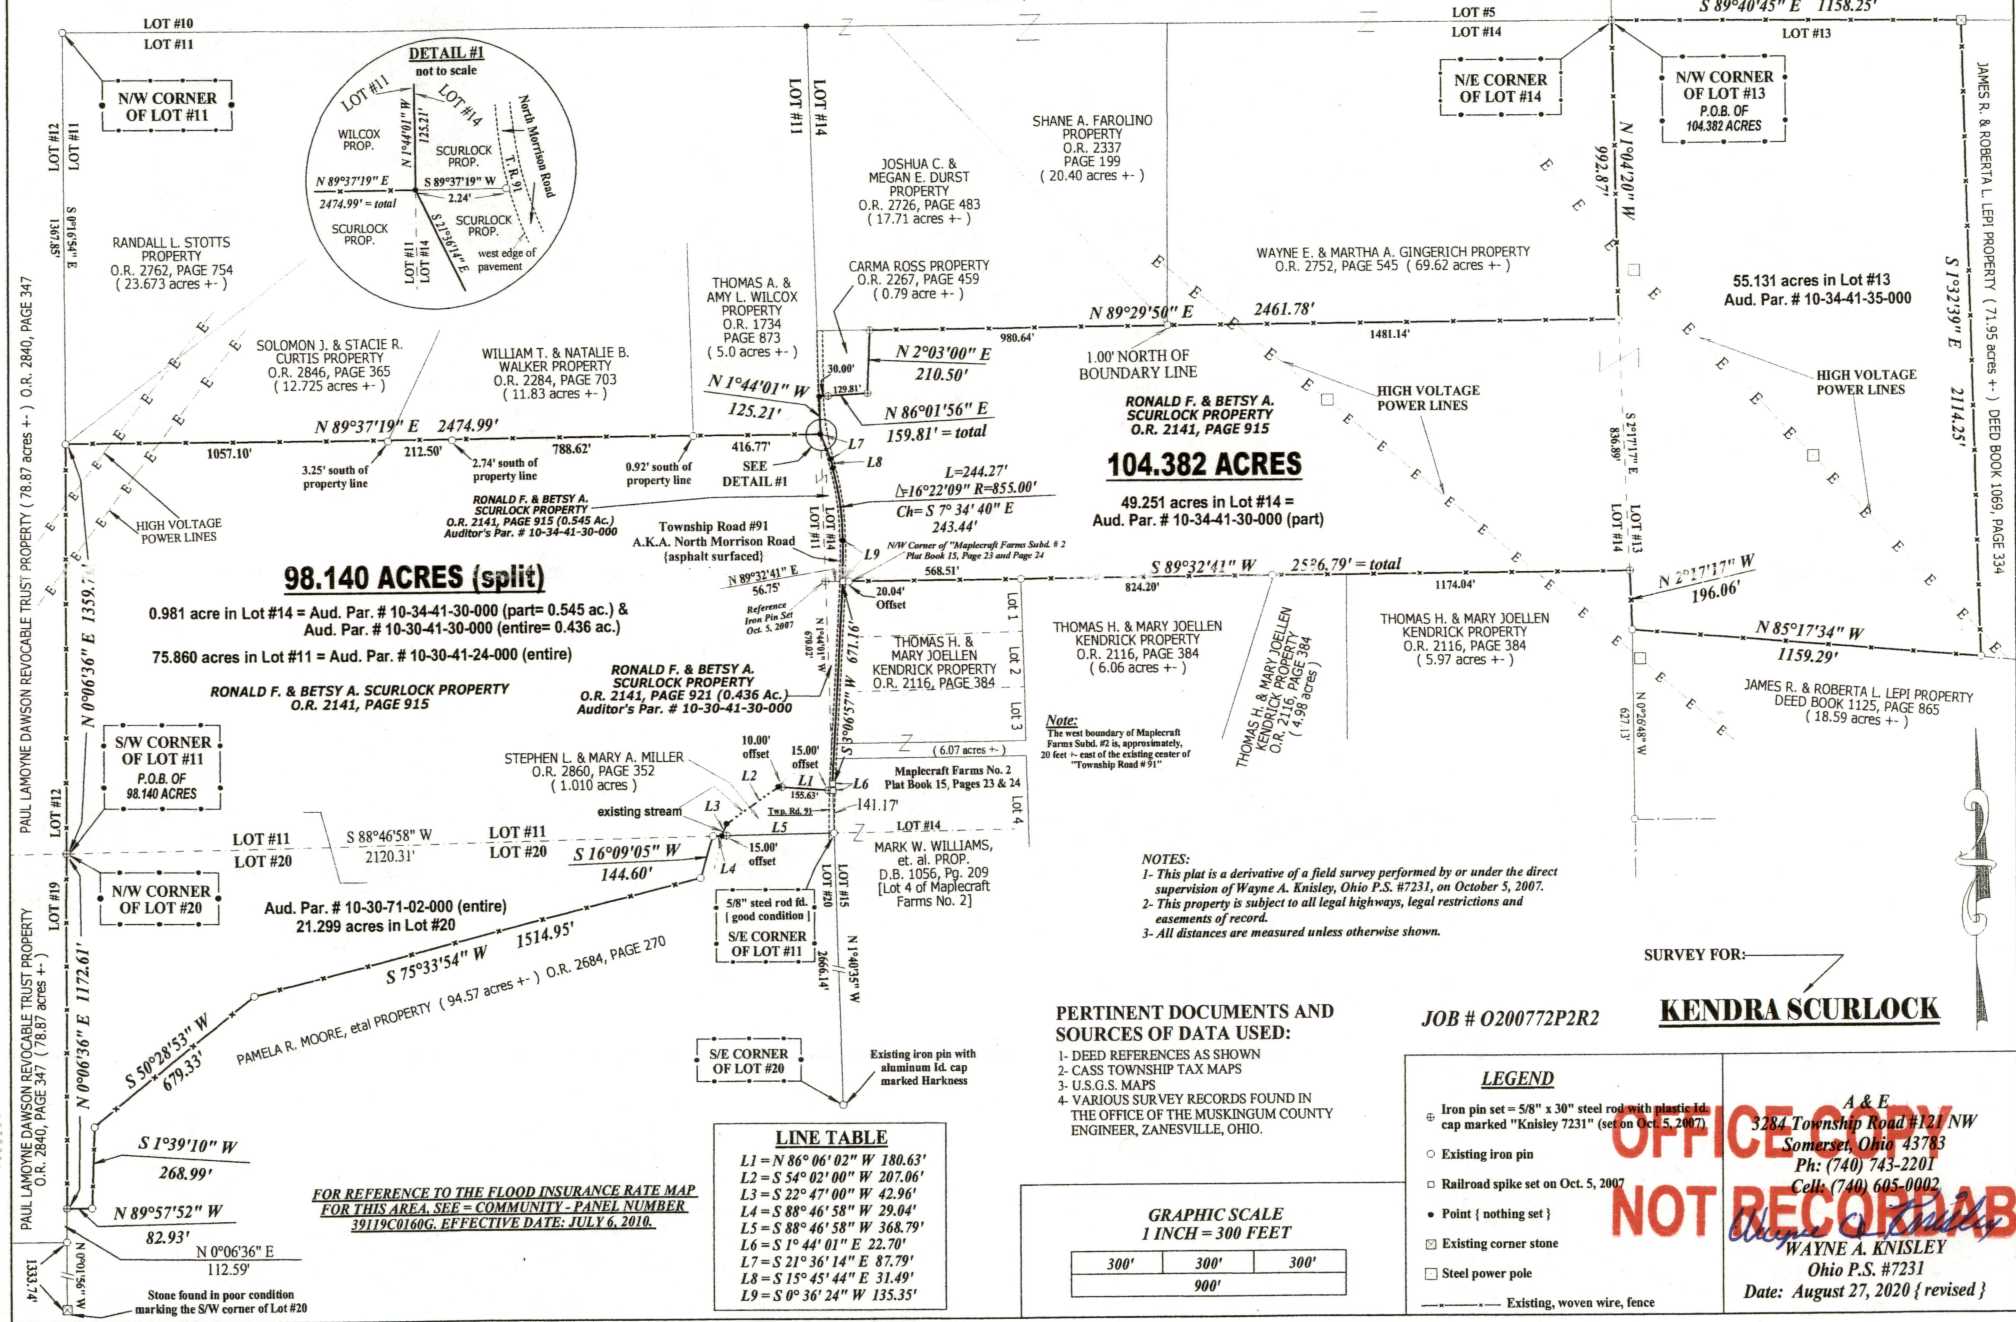

98.140 ACRES (split)

0.981 acre in Lot #14 = Aud. Par. # 10-34-41-30-000 (part=0.545 ac.) & Aud. Par. # 10-30-41-30-000 (entire=0.436 ac.)
75.860 acres in Lot #11 = Aud. Par. # 10-30-41-24-000 (entire)


104.382 ACRES

49.251 acres in Lot #14 = Aud. Par. # 10-34-41-30-000 (part)

LINE TABLE

L1 = N 86° 06' 02" W 180.63'
L2 = S 54° 02' 00" W 207.06'
L3 = S 22° 47' 00" W 42.96'
L4 = S 88° 46' 58" W 29.04'
L5 = S 88° 46' 58" W 368.79'
L6 = S 1° 44' 01" E 22.70'
L7 = S 21° 36' 14" E 87.79'
L8 = S 15° 45' 44" E 31.49'
L9 = S 0° 36' 24" W 135.35'

PERTINENT DOCUMENTS AND SOURCES OF DATA USED:
1- DEED REFERENCES AS SHOWN
2- CASS TOWNSHIP TAX MAPS
3- U.S.G.S. MAPS
4- VARIOUS SURVEY RECORDS FOUND IN THE OFFICE OF THE MUSKINGUM COUNTY ENGINEER, ZANESVILLE, OHIO.

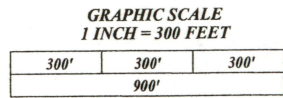

JOB # O200772P2R2

KENDRA SCURLOCK

- LEGEND**
- Iron pin set = 5/8" x 30" steel rod with plastic id. cap marked "Knisley 7231" (set on Oct. 5, 2007)
 - Existing iron pin
 - Railroad spike set on Oct. 5, 2007
 - Point (nothing set)
 - Existing corner stone
 - Steel power pole
 - Existing, woven wire, fence

OFFICE COPY NOT RECORDABLE

A & E
3284 Township Road #121 NW
Somerset, Ohio 43783
Ph: (740) 743-2201
Cell: (740) 605-0002
WAYNE A. KNISLEY
Ohio P.S. #7231
Date: August 27, 2020 { revised }

DESCRIPTION
APPROVED
By: *[Signature]*

Reduced copy, not to scale, Larger copy available in the Muskingum County Engineer's Map Dept.

