


SURVEY PLAT FOR LOLA CROWN HAINES

SITUATED IN LOT *15, QUARTER TOWNSHIP 3, T-3-N, R-8-W, U.S.M.L.,
CASS TOWNSHIP, MUSKINGUM COUNTY, OHIO. BEING PART OF THE LANDS
OF J. CROWN AS CONVEYED IN DEED BOOK 1119 PAGE 495 OF
THE MUSKINGUM COUNTY DEED RECORDS.

NORTH IS BASED UPON
AN ASSUMED MERIDIAN
SCALE 1" = 200'

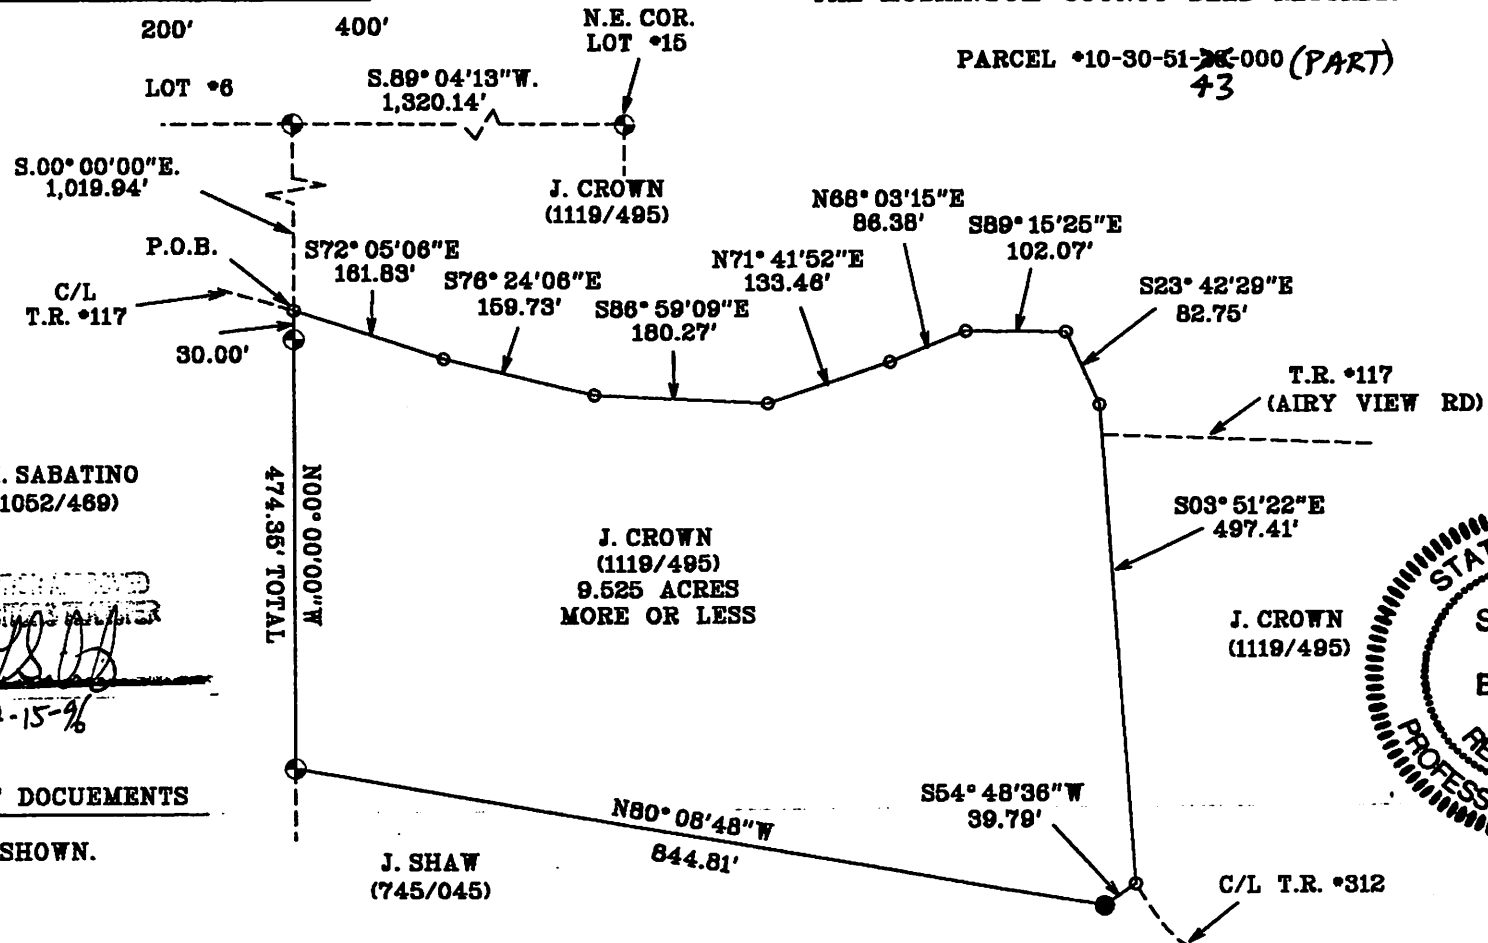

M. SABATINO
(1052/469)

DEEDS AS SHOWN.

7-15-96

PERTINENT DOCUMENTS

DEEDS AS SHOWN.

LEGEND

- IRON PIN FOUND
- ⊕ 5/8" X 30" REBAR SET
W/ I.D. CAP
- POINT

I CERTIFY THIS DRAWING WAS PREPARED
FROM AN ACTUAL FIELD SURVEY I CONDUCTED
ON JULY 10, 1996.

Stephen M. Bowman
STEPHEN M. BOWMAN, P.S. *7135



BOWMAN SURVEYING

59 SECOND STREET
FRAZEYSBURG, OHIO 43822
PHONE/FAX 614-828-2204

JOB: M-96124

DATE: 07/10/96