



SITUATED IN:


State of Ohio, County of Muskingum, Township of Cass, being
part of the Northeast Quarter of Military Lot 16, Quarter
Township 3, Township 3, Range 8, United States Military Lands

BASIS OF BEARINGS

Bearings are based on the Ohio State Plane Coordinate System, NAD
83, South Zone, Grid North, as per GPS observations

PARCEL NO.

All of: 10-30-61-05-000 ±36.12 Acres

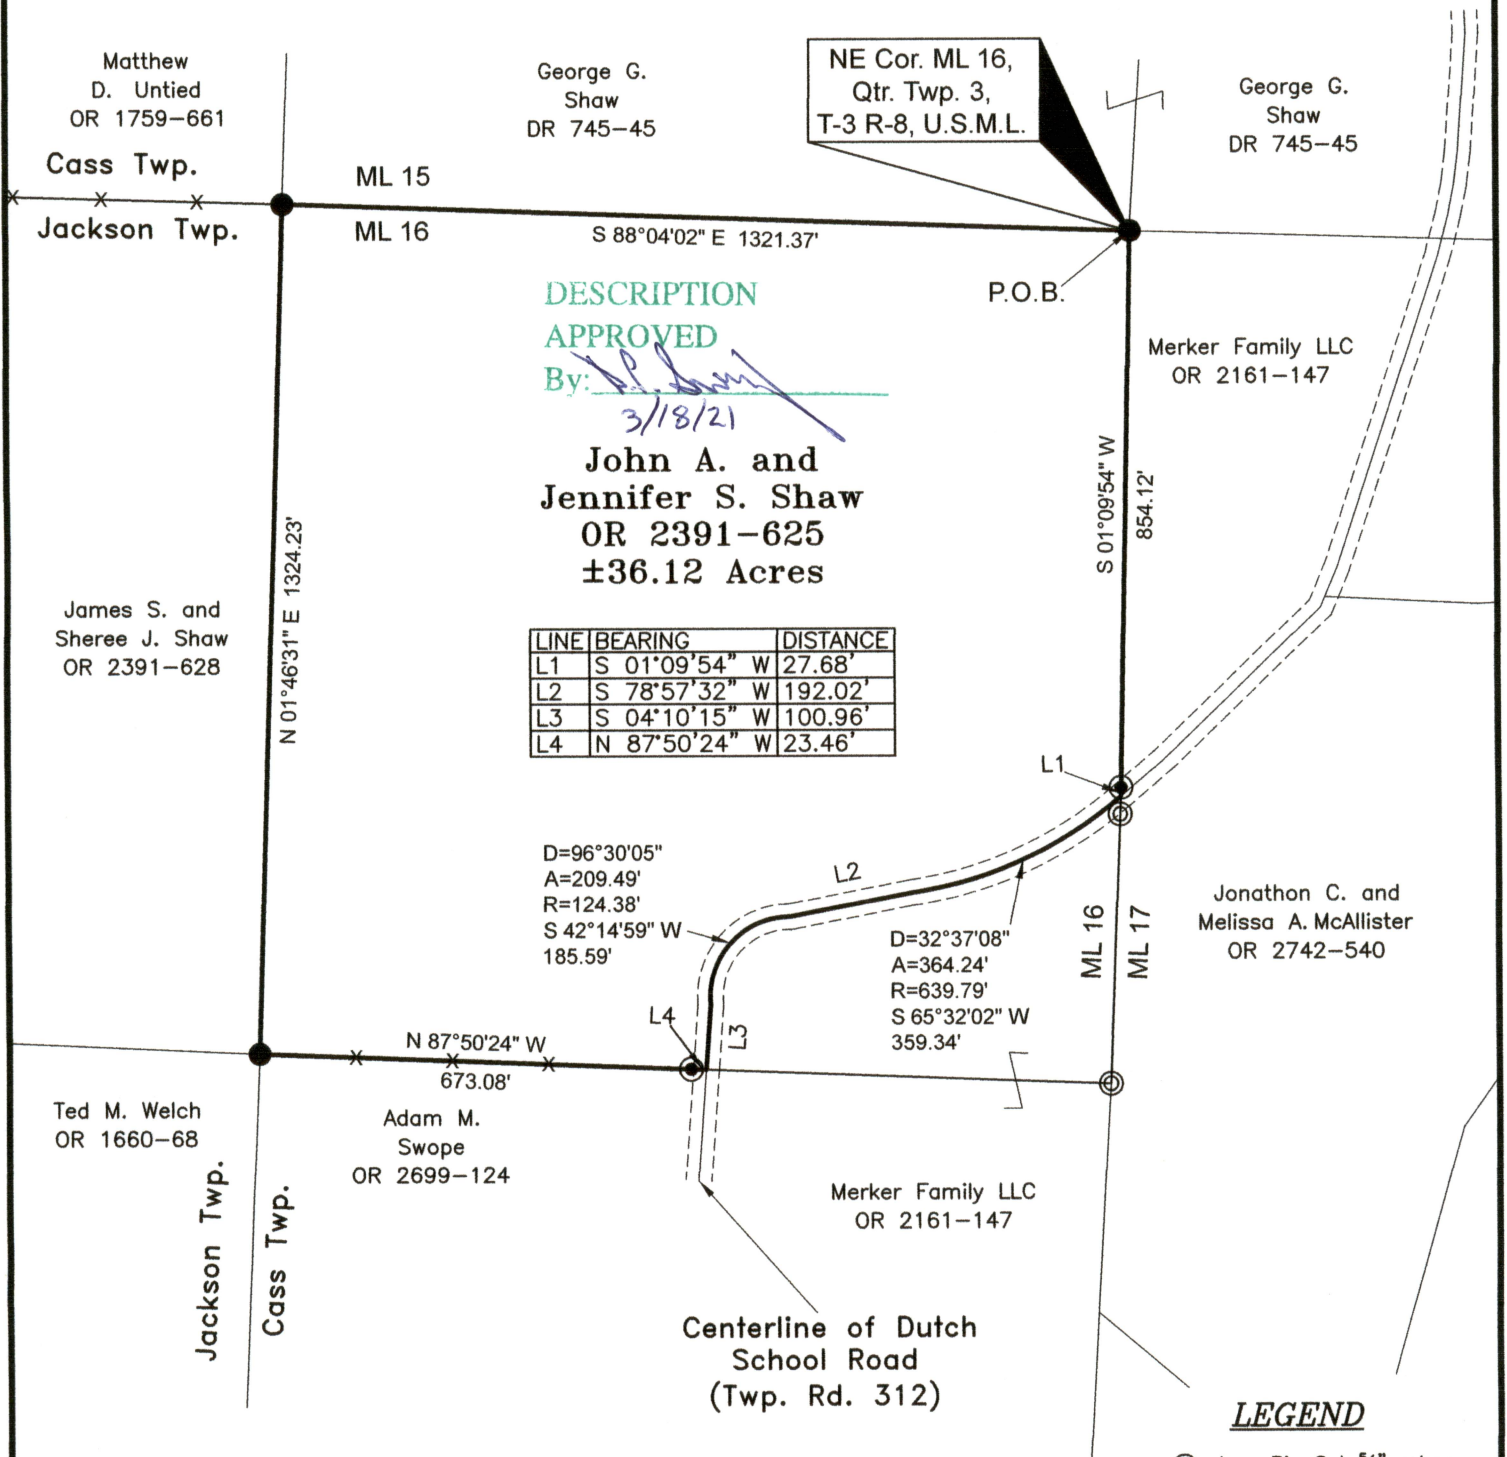


LEGEND

- Iron Pin Set 5/8" rebar
- Iron Pin Found 5/8" rebar
- ⊞ Stone Found
- ⊙ Iron Pipe Found

REFERENCES

All deed Ref.
shown on this
plat

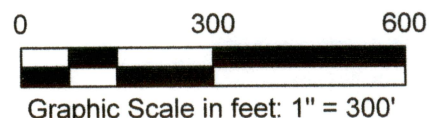

Newcome Surveying Company
6515 Ballard Road
Nashport, Ohio 43830
740-452-5796



OFFICE COPY

NOT RECORDED 3-12-21
Jack D. Newcome Date

Reg. Surveyor No. 7321