


CASS TOWNSHIP
3RD QTR., PART OF LOT 22
T-3 N; R-8 W U.S.M.L.
MUSKINGUM COUNTY, OHIO

SURVEYED FOR: DEAN YODER

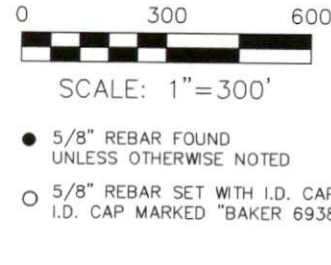

REFERENCES

O.R. VOL. 3116 PAGE 438
O.R. VOL. 2606 PAGE 538
O.R. VOL. 1664 PAGE 448
O.R. VOL. 1584 PAGE 116

BASIS OF BEARINGS FROM OHIO STATE PLANE
COORDINATE SYSTEM, SOUTH ZONE,
N.A.D. 83, 2011 ADJUSTMENT


NOTE: THESE TRACTS ARE OUTSIDE THE FLOOD PLAIN
PER FEMA MAP 39119C0155G & 39119C0160 G

Reduced copy, not to scale, Larger
copy available in the Muskingum
County Engineer's Map Dept.

DESCRIPTION

APPROVED

By: 2/24/18 hwr

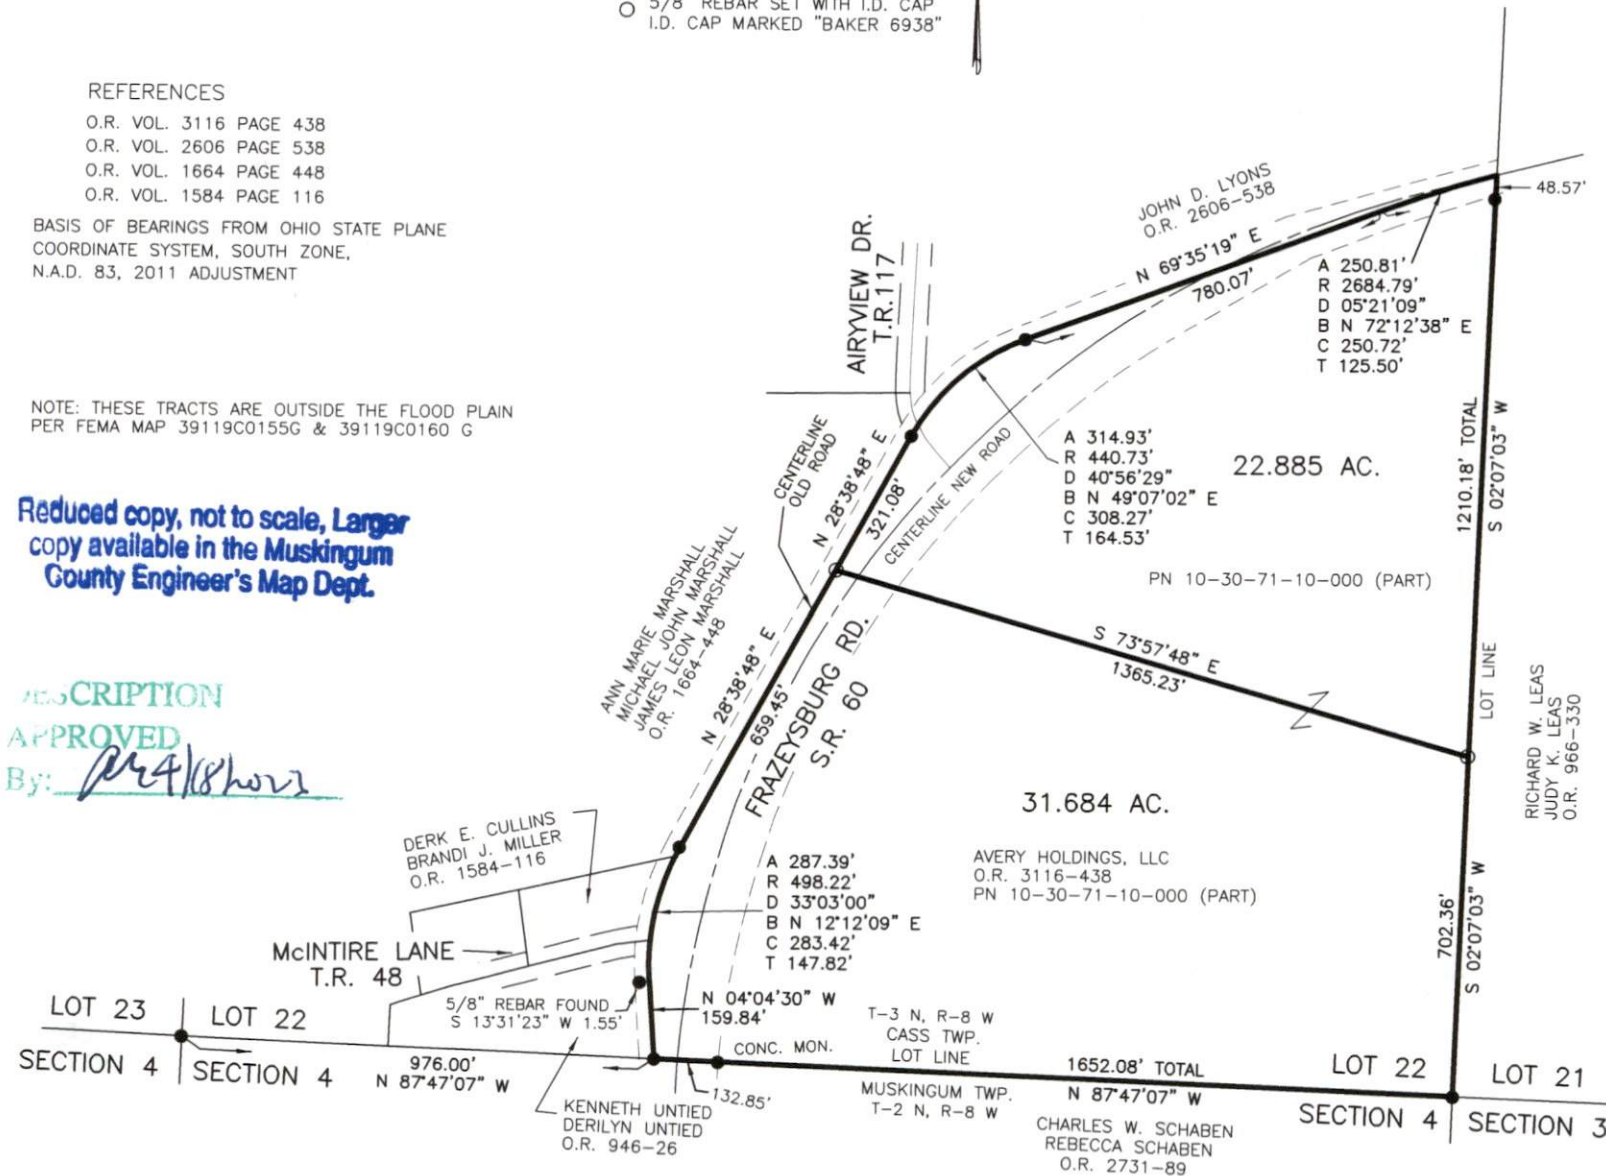

I CERTIFY THIS SURVEY TO BE CORRECT
TO THE BEST OF MY KNOWLEDGE

DONALD C. BAKER
P.S. 6938

DATE: JAN. 30, 2023
KES\VJD
FILE NAME: WORK5\S-8-23\CNK



BAKER SURVEYING, LLC
138 N. CLAY STREET
MILLERSBURG, OHIO 44654
PH. 330-674-4788
EMAIL: bakersurveying@gmail.com