

SURVEYED FOR: DEAN YODER

REFERENCES

O.R. VOL. 3116 PAGE 438
O.R. VOL. 2606 PAGE 538
O.R. VOL. 1664 PAGE 448
O.R. VOL. 1584 PAGE 116


BASIS OF BEARINGS FROM OHIO STATE PLANE
COORDINATE SYSTEM, SOUTH ZONE,
N.A.D. 83, 2011 ADJUSTMENT

NOTE: THESE TRACTS ARE OUTSIDE THE FLOOD PLAIN
PER FEMA MAP 39119C0155G & 39119C0160 G

Reduced copy, not to scale, Larger
copy available in the Muskingum
County Engineer's Map Dept.

DESCRIPTION
APPROVED

By: Melkhor

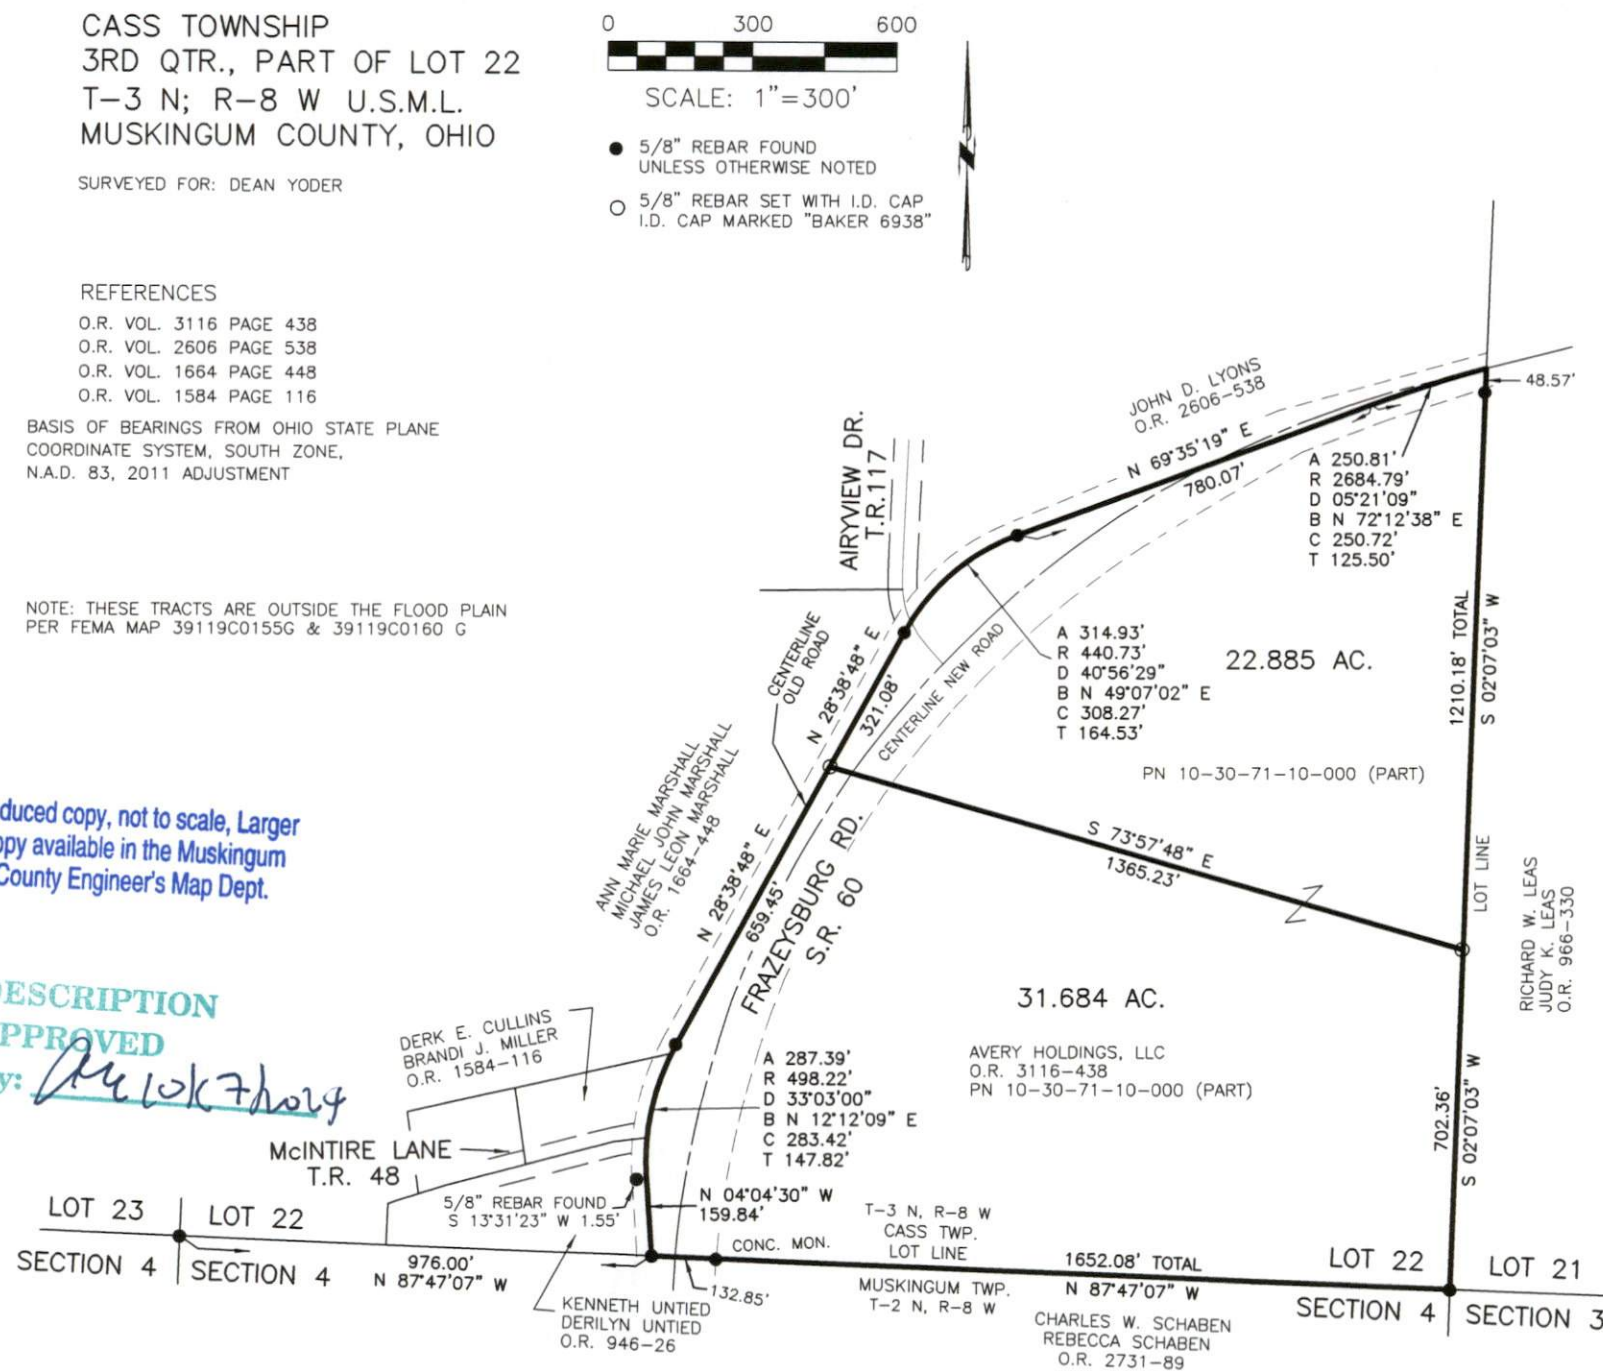

I CERTIFY THIS SURVEY TO BE CORRECT
TO THE BEST OF MY KNOWLEDGE.

DONALD C BAKER P.S. 6938
DATE: JAN. 30, 2023
KES\VDJ
FILE NAME: WORK5\S-8-23\CNK



BAKER SURVEYING, LLC
138 N. CLAY STREET
MILLERSBURG, OHIO 44654
PH. 330-674-4788
EMAIL: bakersurveying@gmail.com