

SURVEY FOR BIG BOTTOM ENTERPRISES LLC

AUDITOR'S PARCEL NUMBERS

13-10-04-20-000 (ALL) & 13-10-04-02-000 (ALL)

BEING A PART OF PARCEL THREE AND PARCEL FOUR AS CONVEYED TO BIG BOTTOM ENTERPRISES LLC IN O.R. VOLUME 3086, PAGE 859 OF THE MUSKINGUM COUNTY OFFICIAL RECORDS. SITUATED IN LOT 11 OF BEEM'S ADDITION TO THE VILLAGE OF ROSEVILLE (REPLAT BOOK 1, PAGE 249) AND IN SECTION 3, TOWNSHIP 14, RANGE 14, OF THE CONGRESS LANDS EAST OF THE SCIOTO RIVER, VILLAGE OF ROSEVILLE, CLAY TOWNSHIP, MUSKINGUM COUNTY, OHIO.

BEARINGS ARE BASED ON OHIO STATE PLANE COORDINATE SYSTEM 1983(2011), OHIO SOUTH ZONE, GRID, DERIVED FROM A GPS OBSERVATION.


LEGEND

- EXISTING IRON PIN
- ⊙ IRON PIN SET (5/8" REBAR W/CAP 30" LONG)
- ANGLE POINTS
- ▲ GIN PIN FOUND
- ▲ MAG NAIL SET
- AXLE FOUND

RESEARCH

DEEDS AS SHOWN
PREVIOUS SURVEY OF LOT 8 OF BROWN'S ADDITION COMPLETED SEPT. 2, 2014 BY C.R. HARKNESS PS6885
PREVIOUS SURVEY OF A 0.1686± AC. PARCEL COMPLETED JAN. 17, 2000 BY T.J. FINLEY PS7222
PREVIOUS SURVEY OF A 0.181 AC. PARCEL COMPLETED SEPT. 28, 1993 BY R.L. DANIELS PS5410
PREVIOUS SURVEY OF A 0.04 AC. PARCEL COMPLETED MAY 19, 1999 BY K. CANNON PS7224
PLAT BOOK 2, PG. 102
REPLAT BOOK 1, PG. 273
MUSKINGUM COUNTY GIS

NOTE: FEATURES (HOUSES, SIDEWALKS, EDGE OF PAVEMENT, ETC.) ARE GRAPHICALLY PLOTTED FOR GENERAL REFERENCE ONLY BASED ON LIMITED FIELD LOCATION AND OGRIP IMAGE DATA. THIS PLAT IS NOT INTENDED TO BE USED AS A MORTGAGE LOCATION SURVEY.

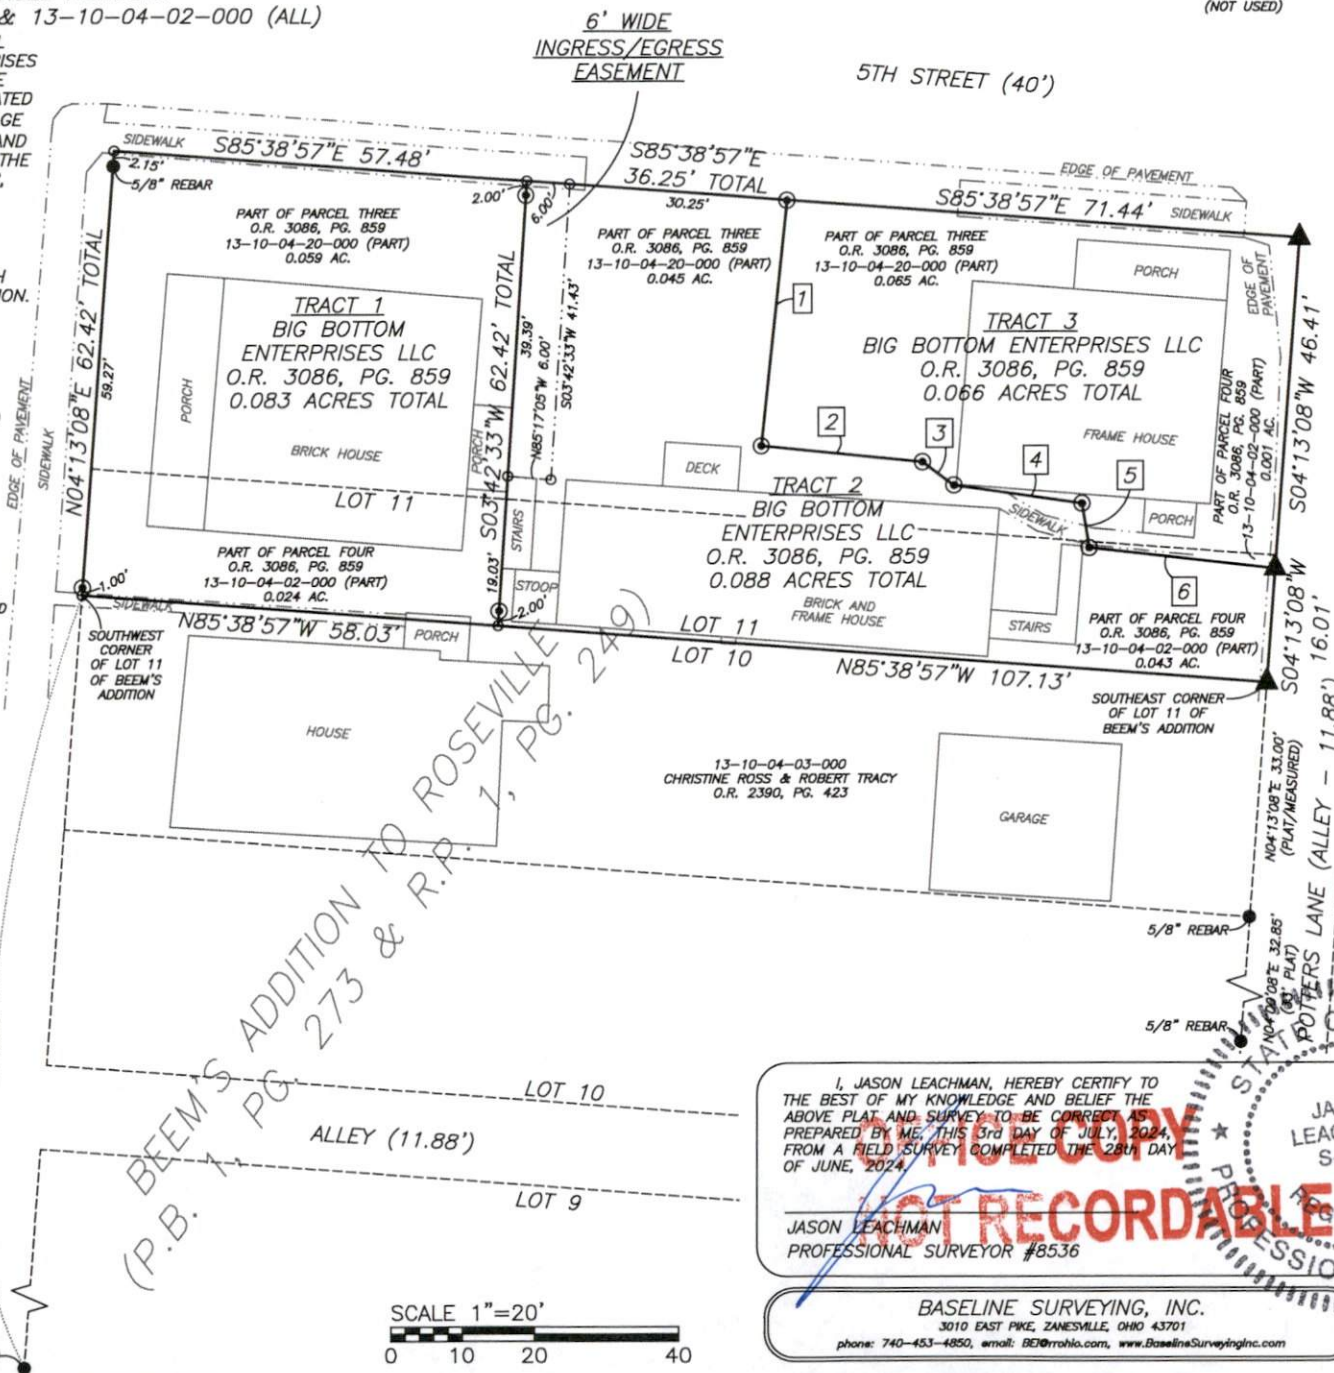

DESCRIPTION
APPROVED

By: *[Signature]*

Reduced copy, not to scale, Larger copy available in the Muskingum County Engineer's Map Dept.

- 1 S05°59'36"W 34.61'
- 2 S84°07'53"E 22.56'
- 3 S53°33'26"E 5.45'
- 4 S81°41'00"E 17.91'
- 5 S09°00'22"E 6.30'
- 6 S83°32'47"E 26.06'

I, JASON LEACHMAN, HEREBY CERTIFY TO THE BEST OF MY KNOWLEDGE AND BELIEF THE ABOVE PLAT AND SURVEY TO BE CORRECT AS PREPARED BY ME, THIS 3rd DAY OF JULY, 2024, FROM A FIELD SURVEY COMPLETED THE 28th DAY OF JUNE, 2024.

JASON LEACHMAN
PROFESSIONAL SURVEYOR #8536

BASELINE SURVEYING, INC.

3010 EAST PIKE, ZANESVILLE, OHIO 43701
phone: 740-453-4850, email: BE@rohio.com, www.BaselineSurveyingInc.com

DRAWN BY: JWL DATE: 07-03-24 SCALE: 1"=20'
CHECKED BY: MDN JOB NO: 6985 DRAWING NO: Z:\6985\6985.dwg