


7945 TWP. RD. 114 NE  
New Lexington, Ohio 43764  
( 740 ) 342 - 2835

|   |              |         |
|---|--------------|---------|
| A | S 75°52'02"E | 53.58'  |
| B | S 77°55'37"E | 56.69'  |
| C | S 79°31'25"E | 53.50'  |
| D | S 81°19'58"E | 51.00'  |
| E | S 83°06'31"E | 50.94'  |
| F | S 84°45'15"E | 76.17'  |
| G | S 86°57'43"E | 48.91'  |
| H | N 86°03'27"E | 49.91'  |
| I | N 76°14'10"E | 54.16'  |
| J | N 68°41'45"E | 70.21'  |
| K | N 67°18'31"E | 115.02' |
| L | N 77°04'03"E | 73.73'  |
| M | N 77°46'30"E | 110.22' |
| N | N 71°00'55"E | 52.15'  |
| O | N 63°12'45"E | 51.88'  |
| P | N 56°30'07"E | 50.83'  |
| Q | N 50°07'25"E | 50.77'  |
| R | N 55°41'00"E | 53.25'  |

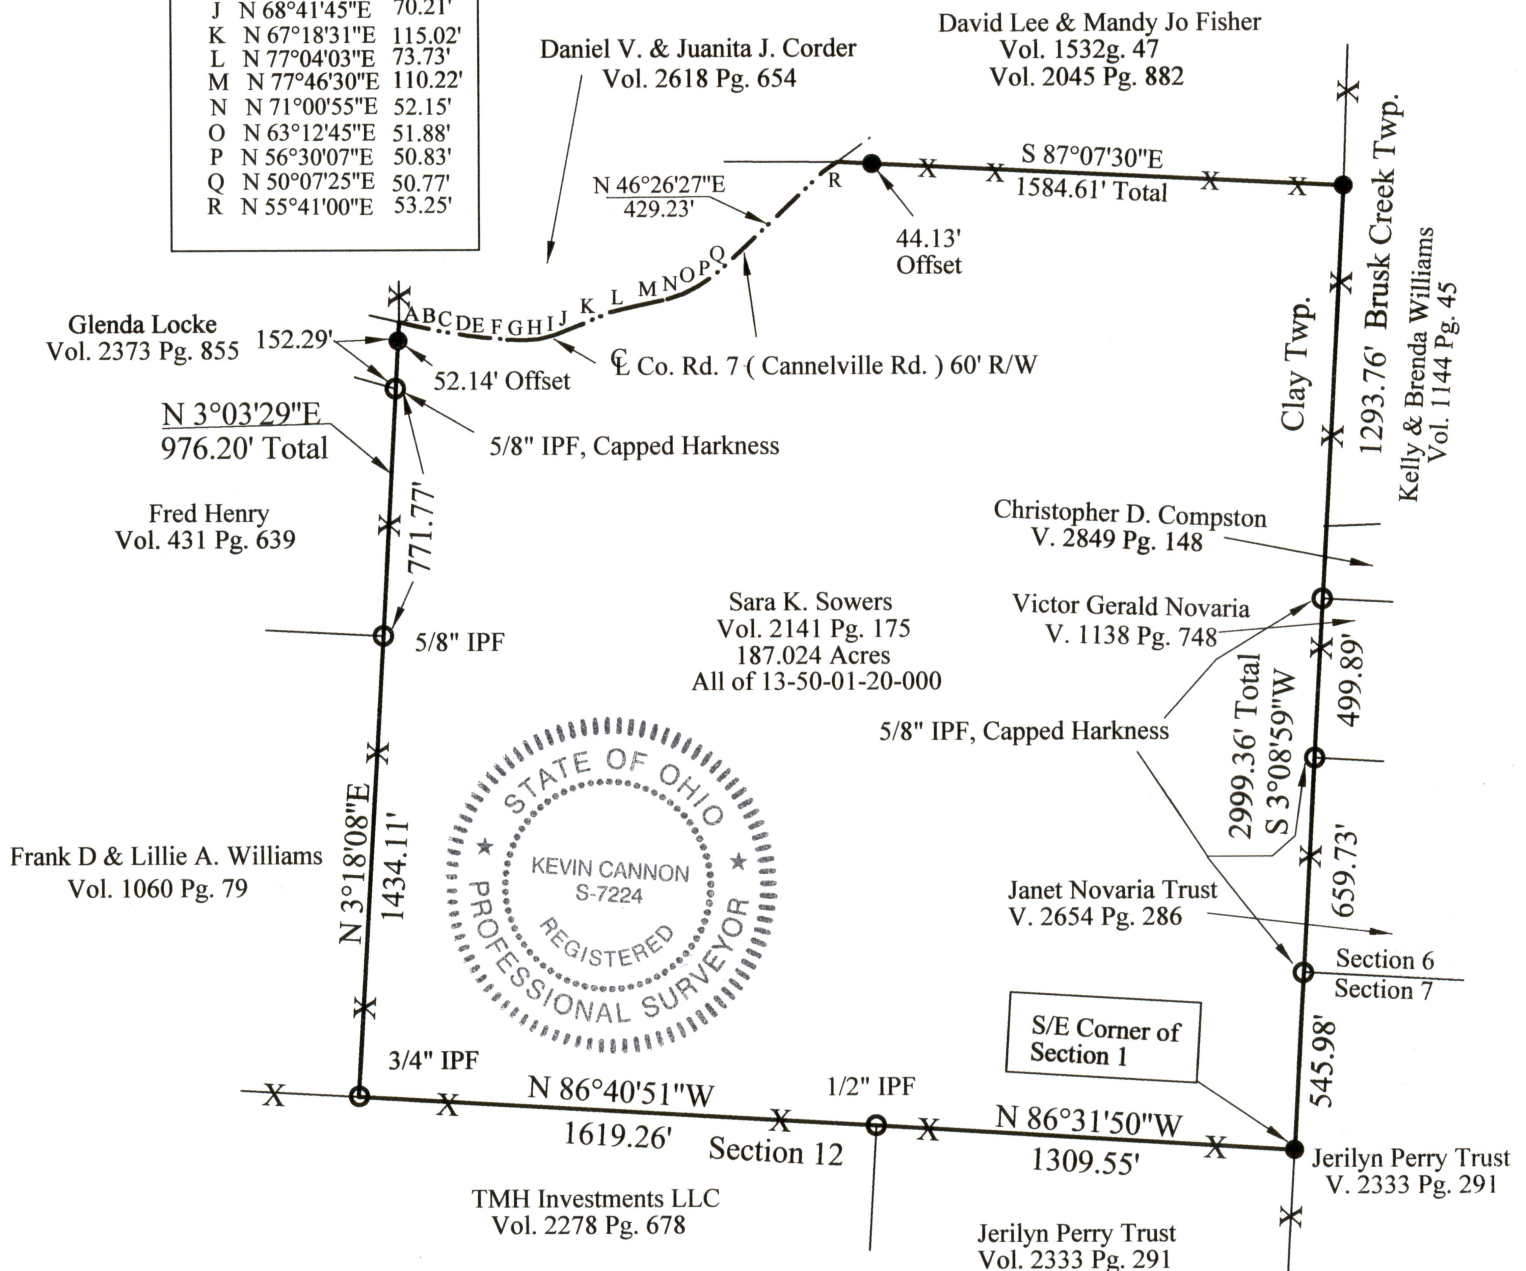

OFFICE COPY  
NOT RECORDABLE

Date \_\_\_\_\_

Iron Pin Set 5/8" Rebar with  
Plastic ID Cap Stamped CLS 7224  
Iron Pin Found  
Fence  
Basis of Bearings

APPROVED

By: AK 31/9/2020