

Brian Daniels


Situated in the State of Ohio, County of Muskingum, Township of Clay, Township 14, Range 14,
Being part of the Southwest Quarter of Section 12. Bounded and Described as follows:

Commencing at an iron pin at Northeast corner of the Southwest Quarter of Section 12; Thence North 90 00'00"West 1,829.86 feet to a point in the center of Hoop Pole road; Thence South 8 07'00" East 157.98 feet to point in center of Hoop Pole road; Thence South 2 43'00"West 45.84 feet to a point in the center of Hoop Pole road, and also being the Place of Beginning; Thence leaving said road North 90 00'00"East 297.00 feet to iron pin set, passing an iron pin set at 30.00 feet. Thence South 0 00'00" West 400.00 feet to an iron pin set; Thence North 90 00'00"West 391.22 feet to a point in the center of Hoop Pole road, passing an iron pin set at 361.22 feet. Thence continuing with the center of Hoop Pole road the next four courses and distances: North 22 57'00" East 7.28 feet to a point; North 22 46'00"East 155.90 feet to a point; North 14 48'00"East 91.65 feet to a point; And North 2 43' 00"East 161.11 feet to the Place of Beginning. Containg 3.00 acres more or less.

Part of parcel 13-13-50-12-13-000

Deed Ref- Vol 666,pg 97

Iron pins set are no.5 reinforcing bars 30 inches long with plastic I.D. cap

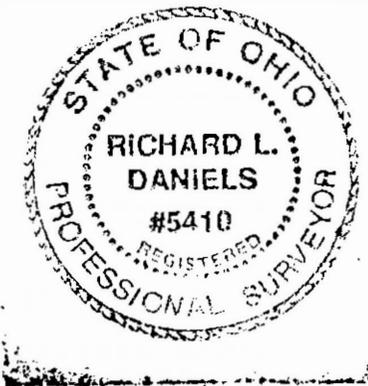


Survey and Description
R.L. Daniels
R.L. Daniels
Registered Surveyor #5410

DESCRIPTION APPROVED
FOR AUDITORS TRANSFER

BY *R.L. Daniels*

9-29-95

OFFICE COPY
NOT RECORDABLE

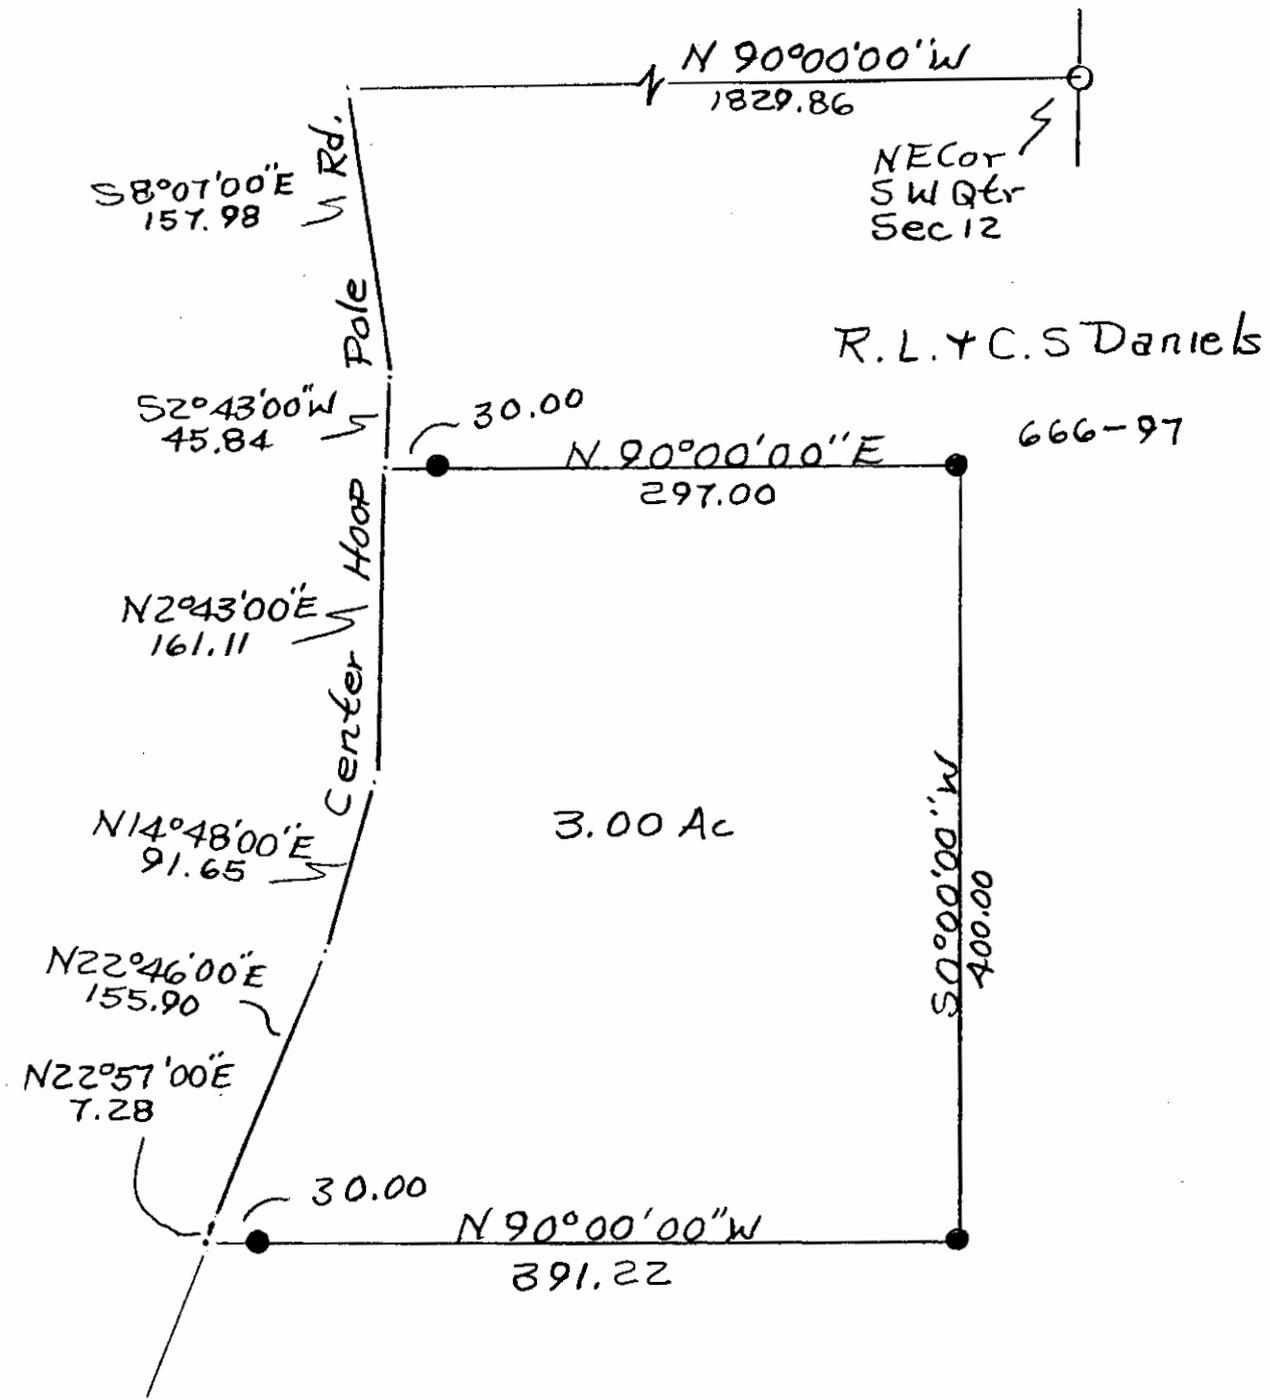

● Iron Pin Set No. 5 Reinf
 Bars 30" Lg. Plastic ID Caps
 ○ Iron Pin Found
 Part Of Parcel No. 13-13-50-12-13-000

DESCRIPTION APPROVED
 FOR AUDITORS TRANSFER
 BY *A.L. Smith*
 9-29-95

Briant Shelly Daniels
 Muskingum County,
 Clay Township, T14,
 R14, Pt. W. Quarter
 Section 12, 9/29/95
 R.L. Daniels Reg
 Major No. 5410
 Pol. 666, P 97.

**OFFICE COPY
 NOT RECORDABLE**