

13-50-12-14  
9840 HOOP POLE RD

Elmer R. & Carolyn S. Pettit  
11/14/85

Situated in the State of Ohio, County of Muskingum,  
Township of ~~14~~, R 14, Southwest Quarter of  
Section 12, bounded and described as follows:

Commencing at the Southwest corner of the Southwest  
Quarter of Section 12; thence North  $0^{\circ} 00' 03''$  East  
330.00 feet on section line to an iron pin the place  
of beginning; thence continuing North  $0^{\circ} 00' 03''$   
East on section line 994.07 feet to an iron pin;  
thence South  $89^{\circ} 47' 00''$  East 2494.63 feet to an  
iron pin; thence South  $0^{\circ} 22' 43''$  West 992.63 feet  
to an iron pin; thence North  $89^{\circ} 48' 52''$  West  
2488.08 feet to the place of beginning, containing  
56.82 acres more or less.

Being all of Auditors Parcel Numbers 13-00191 and  
13-00192. Deed reference Mortgage Deed Vol. 673,  
Page 180.

Survey & Description By:

*R. L. Smith*

R. L. Smith  
Registered Surveyor No. 5410


OFFICE COPY  
NOT RECORDABLE

OK WFD  
11-15-85

~~40~~ 111500

~~13 13 40 11 15 000~~

*Noted by [Signature]*

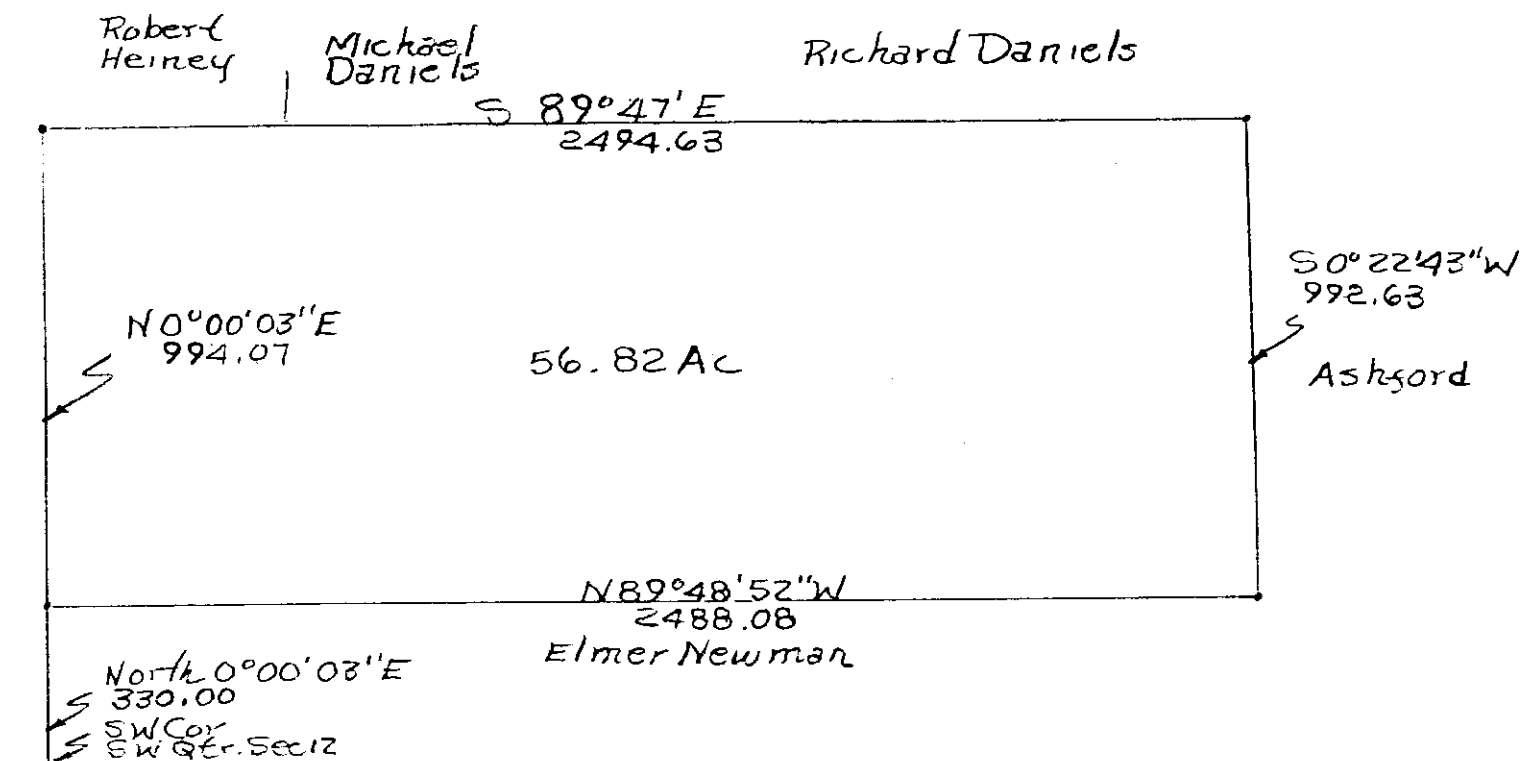

Farmers Home Administration  
Survey Of Elmer R. And  
Carolyn S Pettit Property  
Mort. Deed Vol 62, Page 180  
By R. L. Daniels, Surveyor  
No. 546, 11/1/85  
Missouri County, Clay  
County, T14, R14,  
SW Qtr. Section 12.  
10 of Parcel Nos. 13-00191  
13-00192

**OFFICE COPY  
NOT RECORDABLE**