

Gary E. Heiney & Gary B. Heiney
09-01-94

Situated in the State of Ohio, County of Muskingum, Township of Clay, Township 14, part of Section 14, bounded and described as follows:

Beginning at a railroad spike found in the center of Hoop Pole Road at the Northeast corner of the Northeast Quarter of Section 14; thence South $5^{\circ}42'30''$ West 321.95 feet to an iron pin set; thence North $83^{\circ}40'24''$ West 135.052 feet to an iron pin set; thence North $5^{\circ}53'58''$ East 320.49 feet to a stone found on William Hambrick's South line; thence along William Hambrick's South $83^{\circ}50'03''$ East 332.26 feet to a stone found on the Raymond Pettit's Southwest corner; thence along Raymond Pettit and Gary E. and Kathy Heiney South $83^{\circ}42'08''$ East 1017.18 feet to the place of beginning passing an iron pipe found at 990.92 feet; containing 9.964 Acres more or less:

Bearings are based on the East line of Section 14 bearing South $5^{\circ}42'30''$ West.

Being all of Auditor's Parcel Number 13-13-60-14-01-000.

Iron pins are No. 5 reinf. bars 30 inches long with plastic I.D. caps.

Deed Ref. Vol. 752, page 186.


DESCRIPTION APPROVED
FOR AUDITORS TRANSFER


BY R. L. Daniels
9-2-99

Survey and Description By:

R.L. Daniels Reg Surveyor #5410

**OFFICE COPY
NOT RECORDABLE**

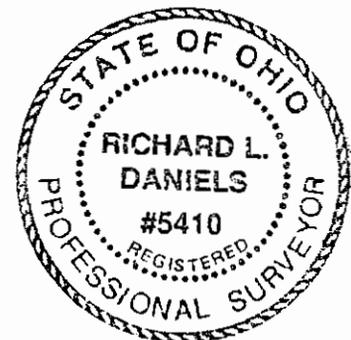

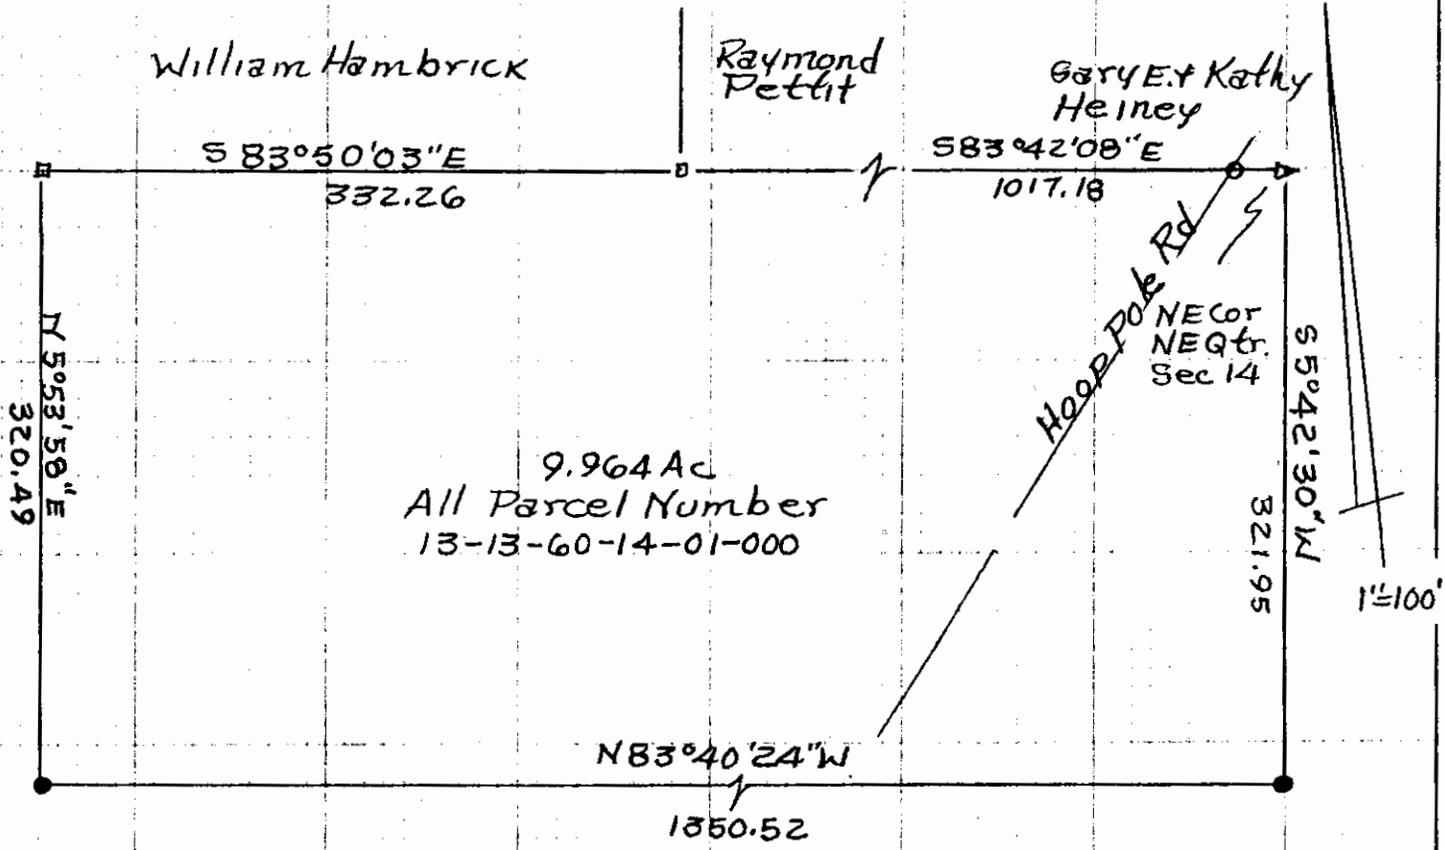

9.964 Ac
 All Parcel Number
 13-13-60-14-01-000

DESCRIPTION APPROVED
 FOR AUDITORS TRANSFER

BY A. J. Daniels
 9-2-94

- Stone Found
 - Iron Pipe Found
 - Iron Pins Set No. 5 Reinf
 Bars 30" Lg. Plastic ID.
 Caps
- Deed Ref Vol. 752, Page 186

**OFFICE COPY
 NOT RECORDABLE**
 Gary B. Heiney
 L. Daniels
 Surveyor No. 5410
 Muskingum County, Clay
 Township, T14, R14, Section
 14.