


DESCRIPTION

APPROVED

By: *[Signature]*

APPROVED BY CITY PLANNING COMMISSION,
ZANESVILLE, OHIO;
NO PLAT REQUIRED

3-15-2022

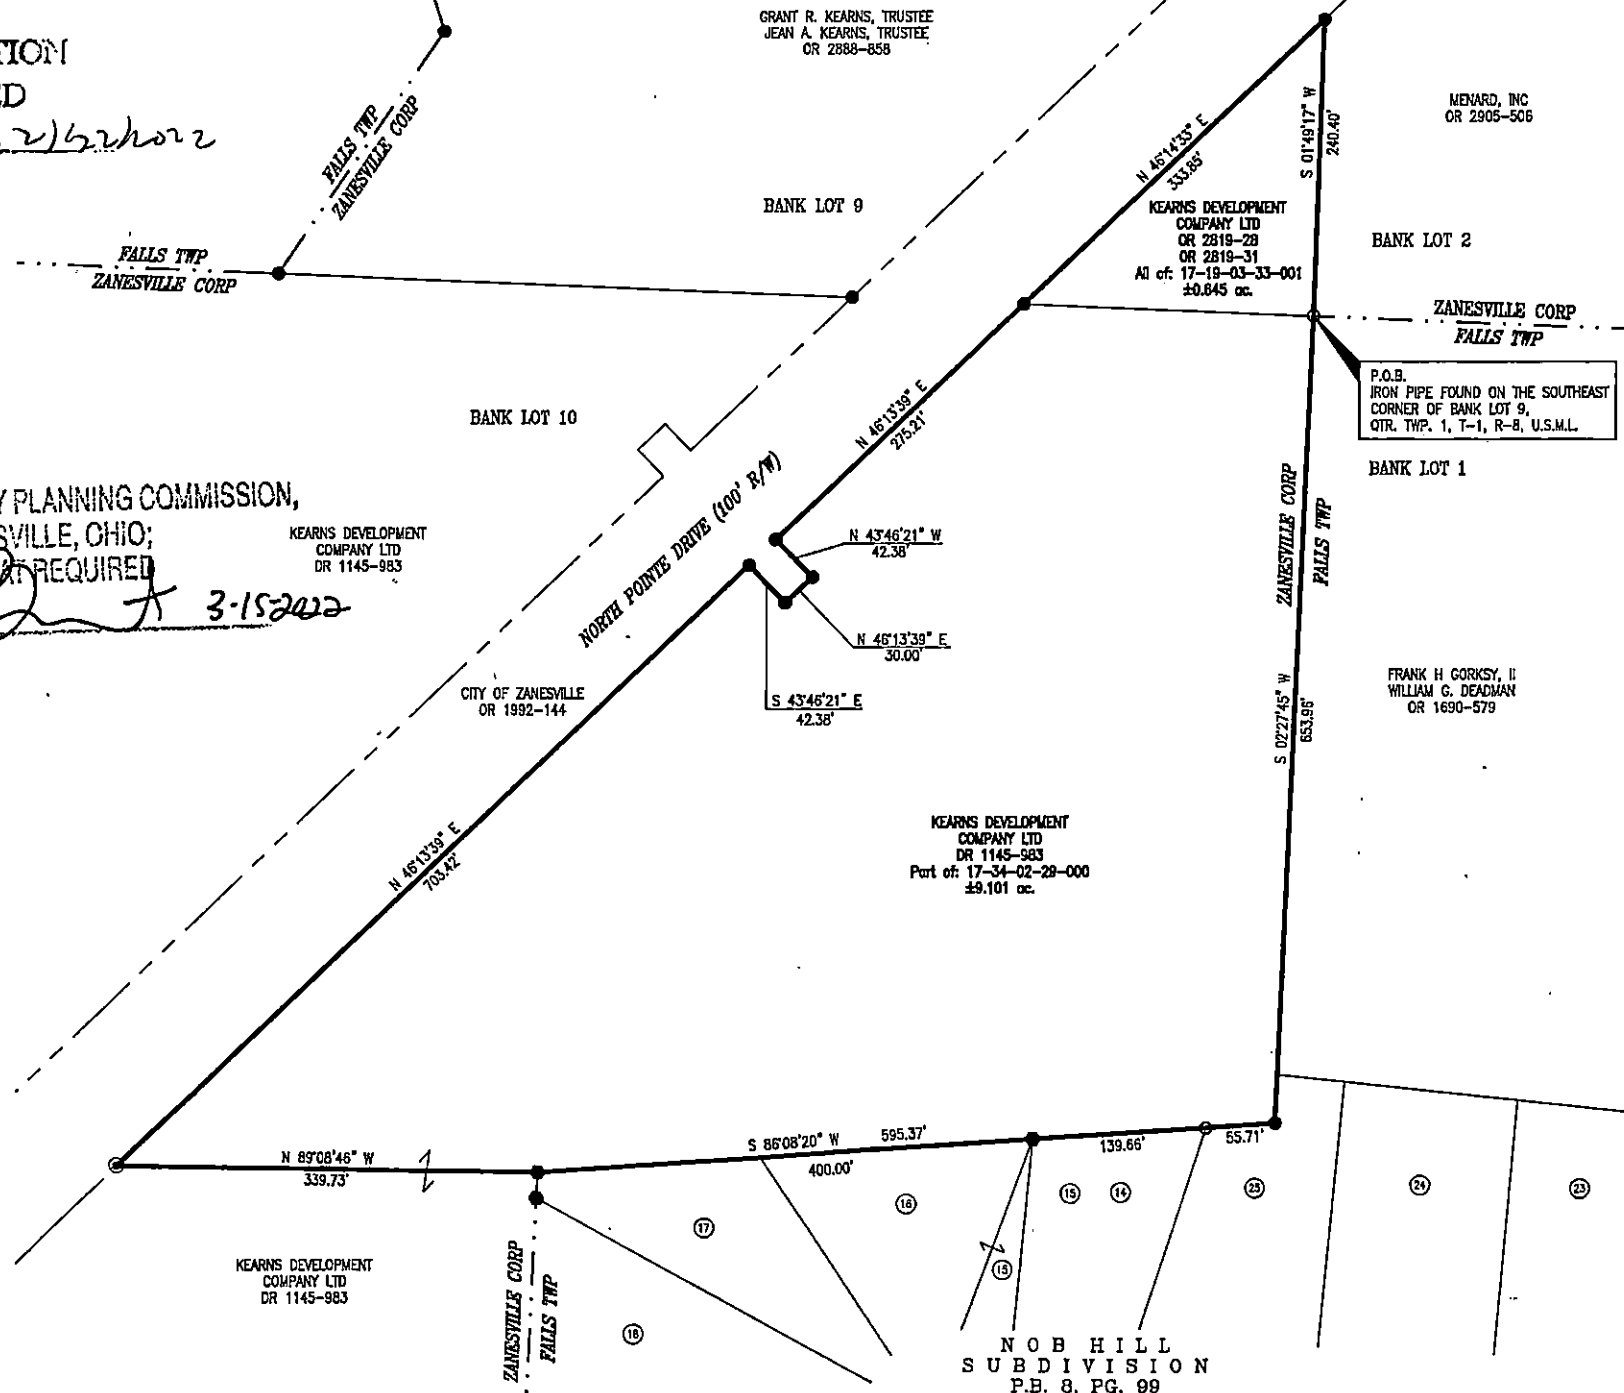

SITUATED IN

Situated in the State of Ohio, County of Muskingum, City of Zanesville, and being a part of Bank Lots 9 and 10 in Quarter Township 1, Township 1, Range 8, United States Military Lands.

BASIS OF BEARING

Bearings are based on the Ohio State Plane Coordinate System, NAD83, South Zone, as per GPS observations made 6/25/21.

LEGEND



- ⊙ Iron Pin Set, 5/8" rebar, capped UNN #7113
- Iron Pin Found, 5/8" rebar
- Axle Found
- Iron Pipe Found
- ⊙ Lot-Nob Hill
- P.O.B. Place of Beginning
- - - - - Existing Corp. Line
- - - - - Road Right-of-Way

REFERENCES

OR 1690-579
DR 1145-983
OR 2888-858
OR 2819-28
OR 2819-31
PB 8 PG 99

PARCEL NO.

All of: 17-19-03-33-001 ±0.645 ac.
Part of: 17-34-02-29-000 ±9.101 ac.
Total ±9.746 ac.

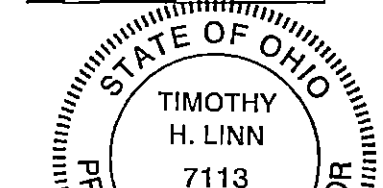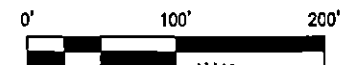

**OFFICE COPY
NOT RECORDABLE**

Linn Engineering, Inc. 740-452-7434
Civil Engineering Consultants
P.O. Box 2086 Zanesville, Ohio 43702-2086