
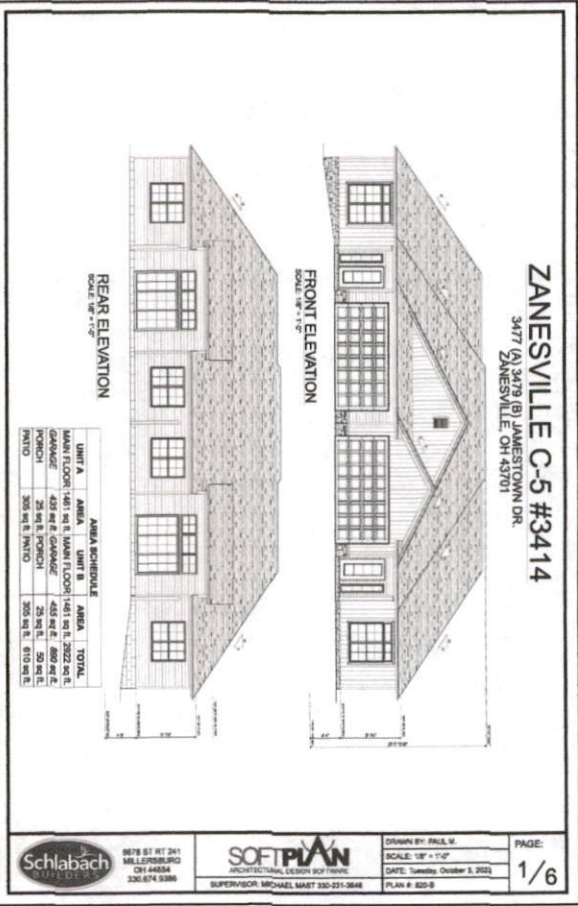
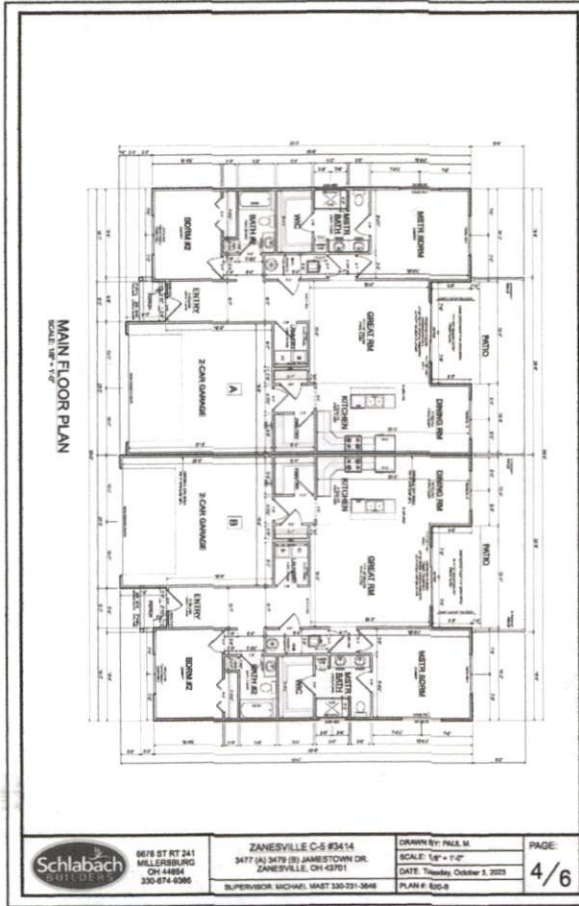
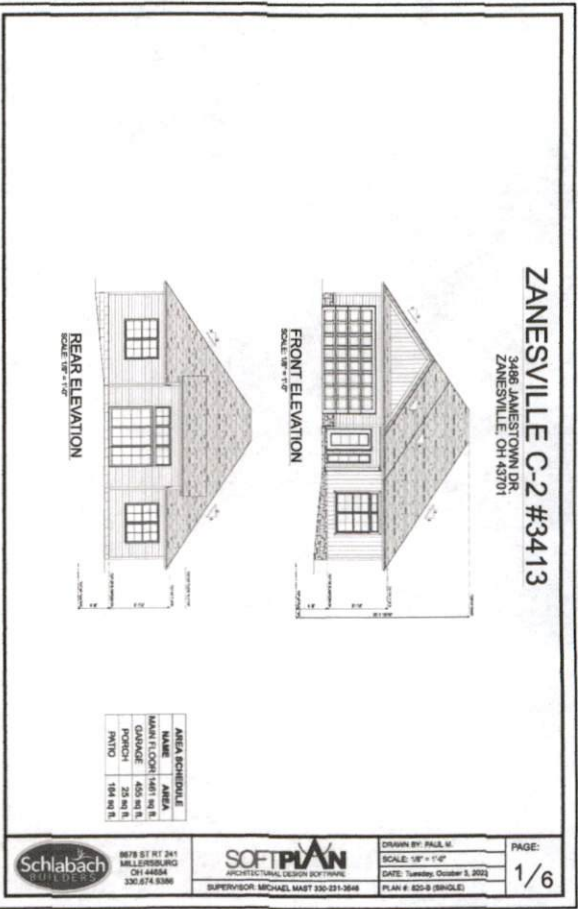


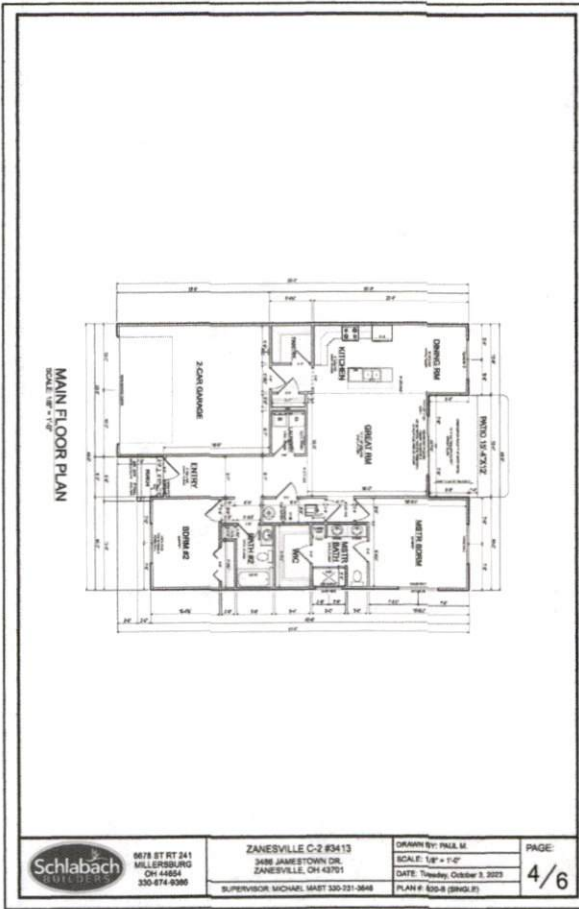

ISSUE DATE 11/22/23 SCALE N.T.S.
SURVEYED BY DEI DATE 10/25/23
DRAWN BY LDB DATE 11/21/23
CHECKED BY DJK DATE 11/22/23
FILE ID: ENG-1962 PHASE 2 PLAT

Diversified Engineering Inc.
CONSULTING ENGINEERS & SURVEYORS
175 RAY AVENUE, N.E.
NEW PHILADELPHIA, OH 44663
Phone: (330) 364-1831
Fax: (330) 364-4031
e-mail: dei@div-eng.com
Web: www.div-eng.com

**PLAT OF NORTHPOINTE VILLAGE CONDOMINIUM
SECOND AMENDMENT**

Situated in the City of Zanesville, County of Muskingum and State of Ohio, being part of Bank Lot 10 as recorded in Deed Volume K, Page 644 of the Muskingum County Deed Records and in the First Quarter of Township 1, Range 8 of the United States Military District.

SHEET NO.
2/2