

17-20-01-01

17-20-01-02 PS

17-20-01-03

17-20-01-04

17-20-01-03

3055


3825

1075

1022.

RITCHIE RD

MELODY LAKE No. 2

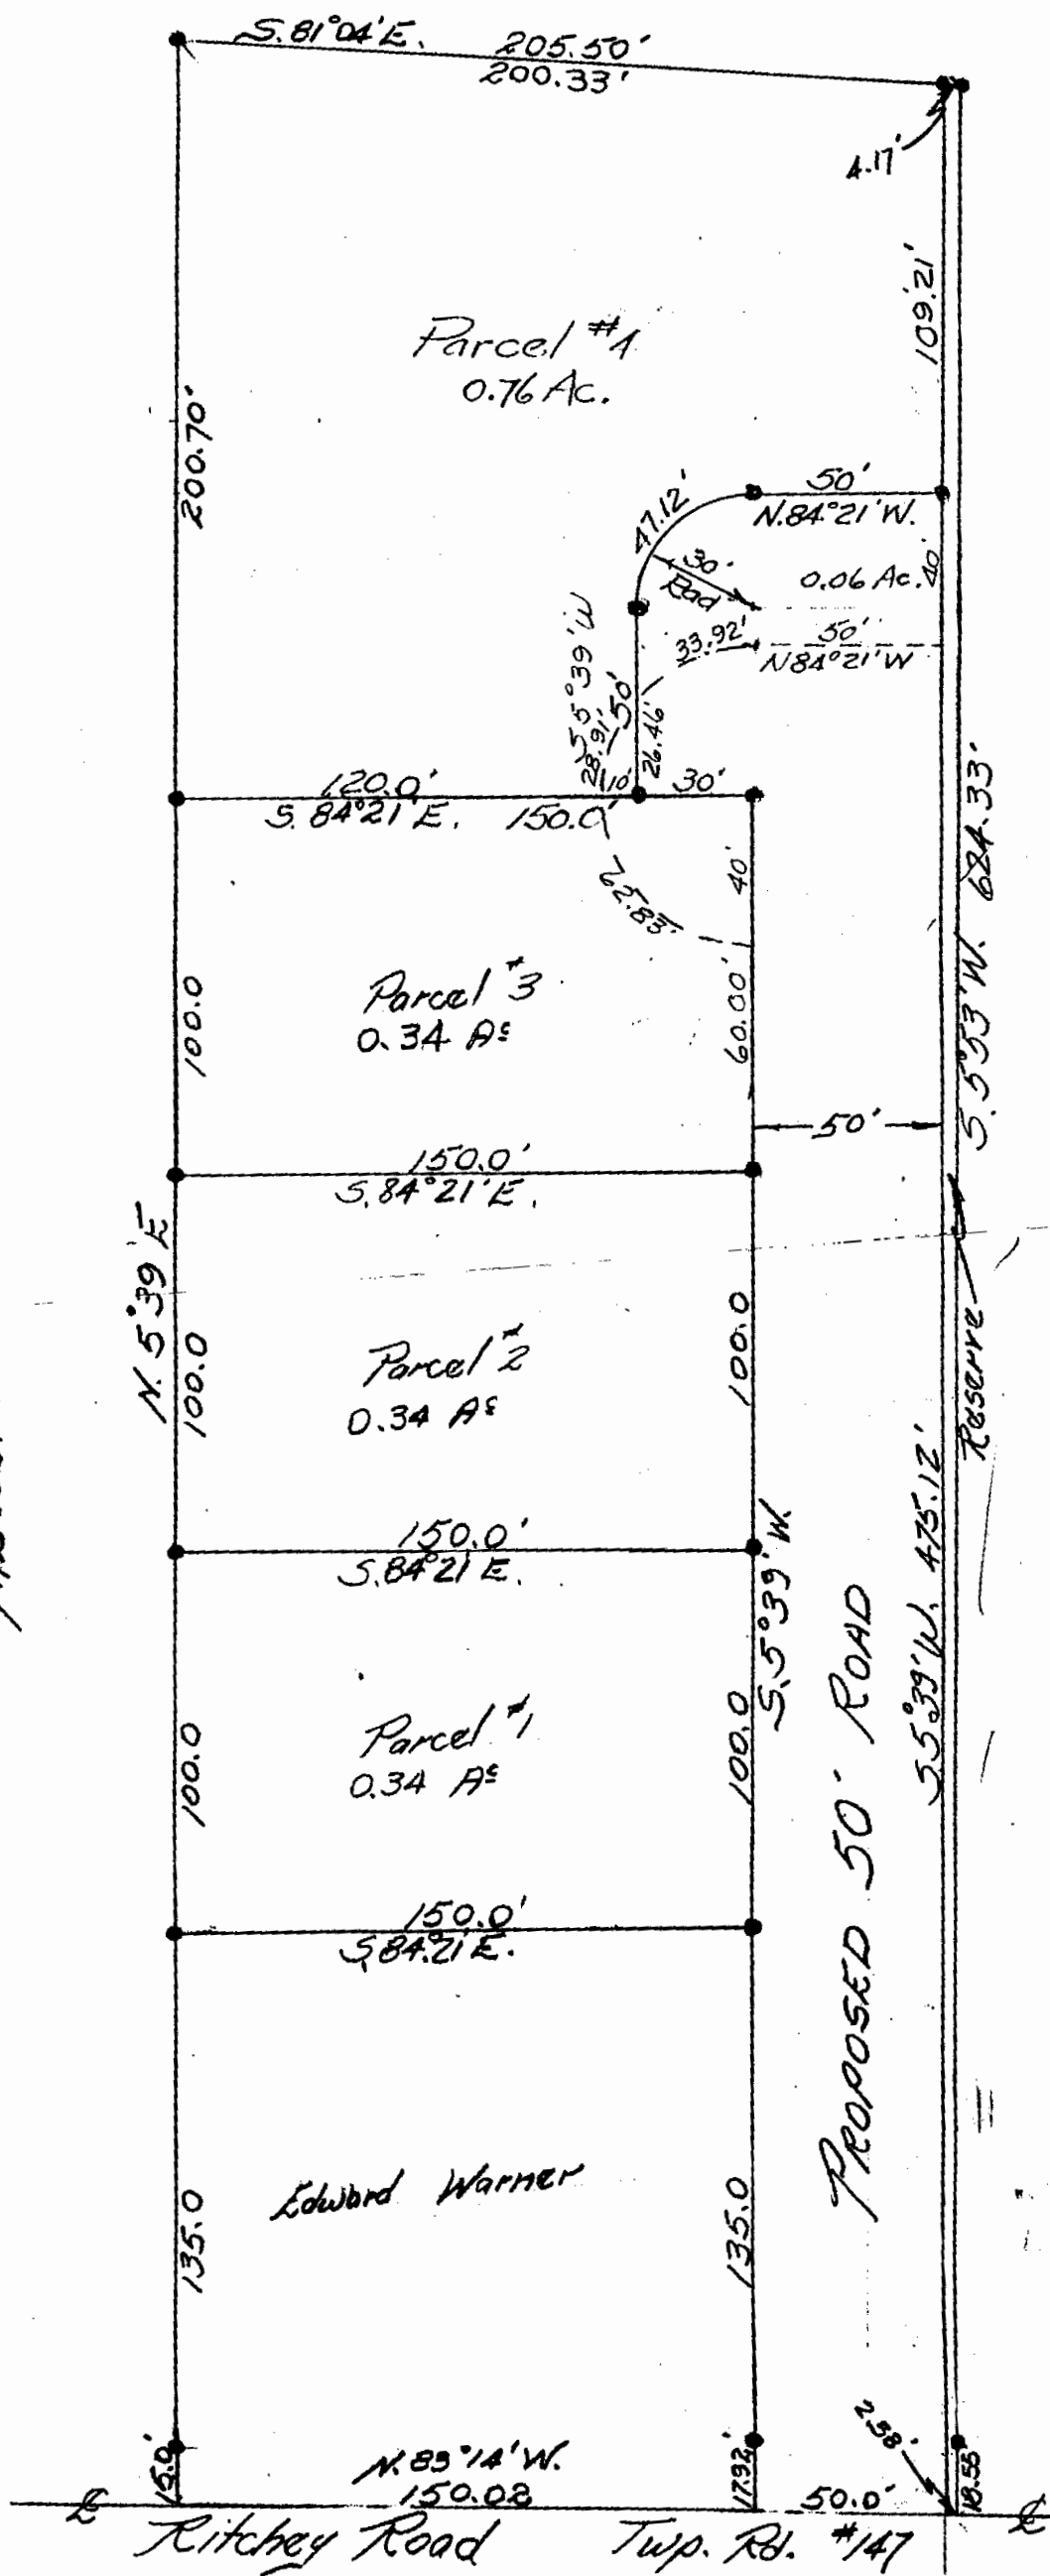

Scale 1" = 50'

PLAT SHOWING
FIVE LOTS IN LOT NUMBER 6
SIBLEY'S SUBDIVISION
NORTH $\frac{1}{2}$ QTR. TWP 1, RA. 8 T. 1
FALLS TOWNSHIP
MUSKINGUM CO. OHIO

HERMAN RUSSELL
SURVEYED OFF SMALL
PARCELS
CONVEYED ROAD TO COUNTY COMM.
D.B. 551, P. 599

OFFICE COPY
NOT RECORDED

Karl C. Mounth
Registered Surveyor
718. South

NORTHERN VALE