


17-20-01-01 3835 SANDY LK.
 17-20-01-02 PS
 17-20-01-03 3855 " "
 17-20-01-04 3825 " "
 17-20-01-05 1025 RITCHIE RD

MELODY LAKE No. 2

MELODY LAKE No. 1

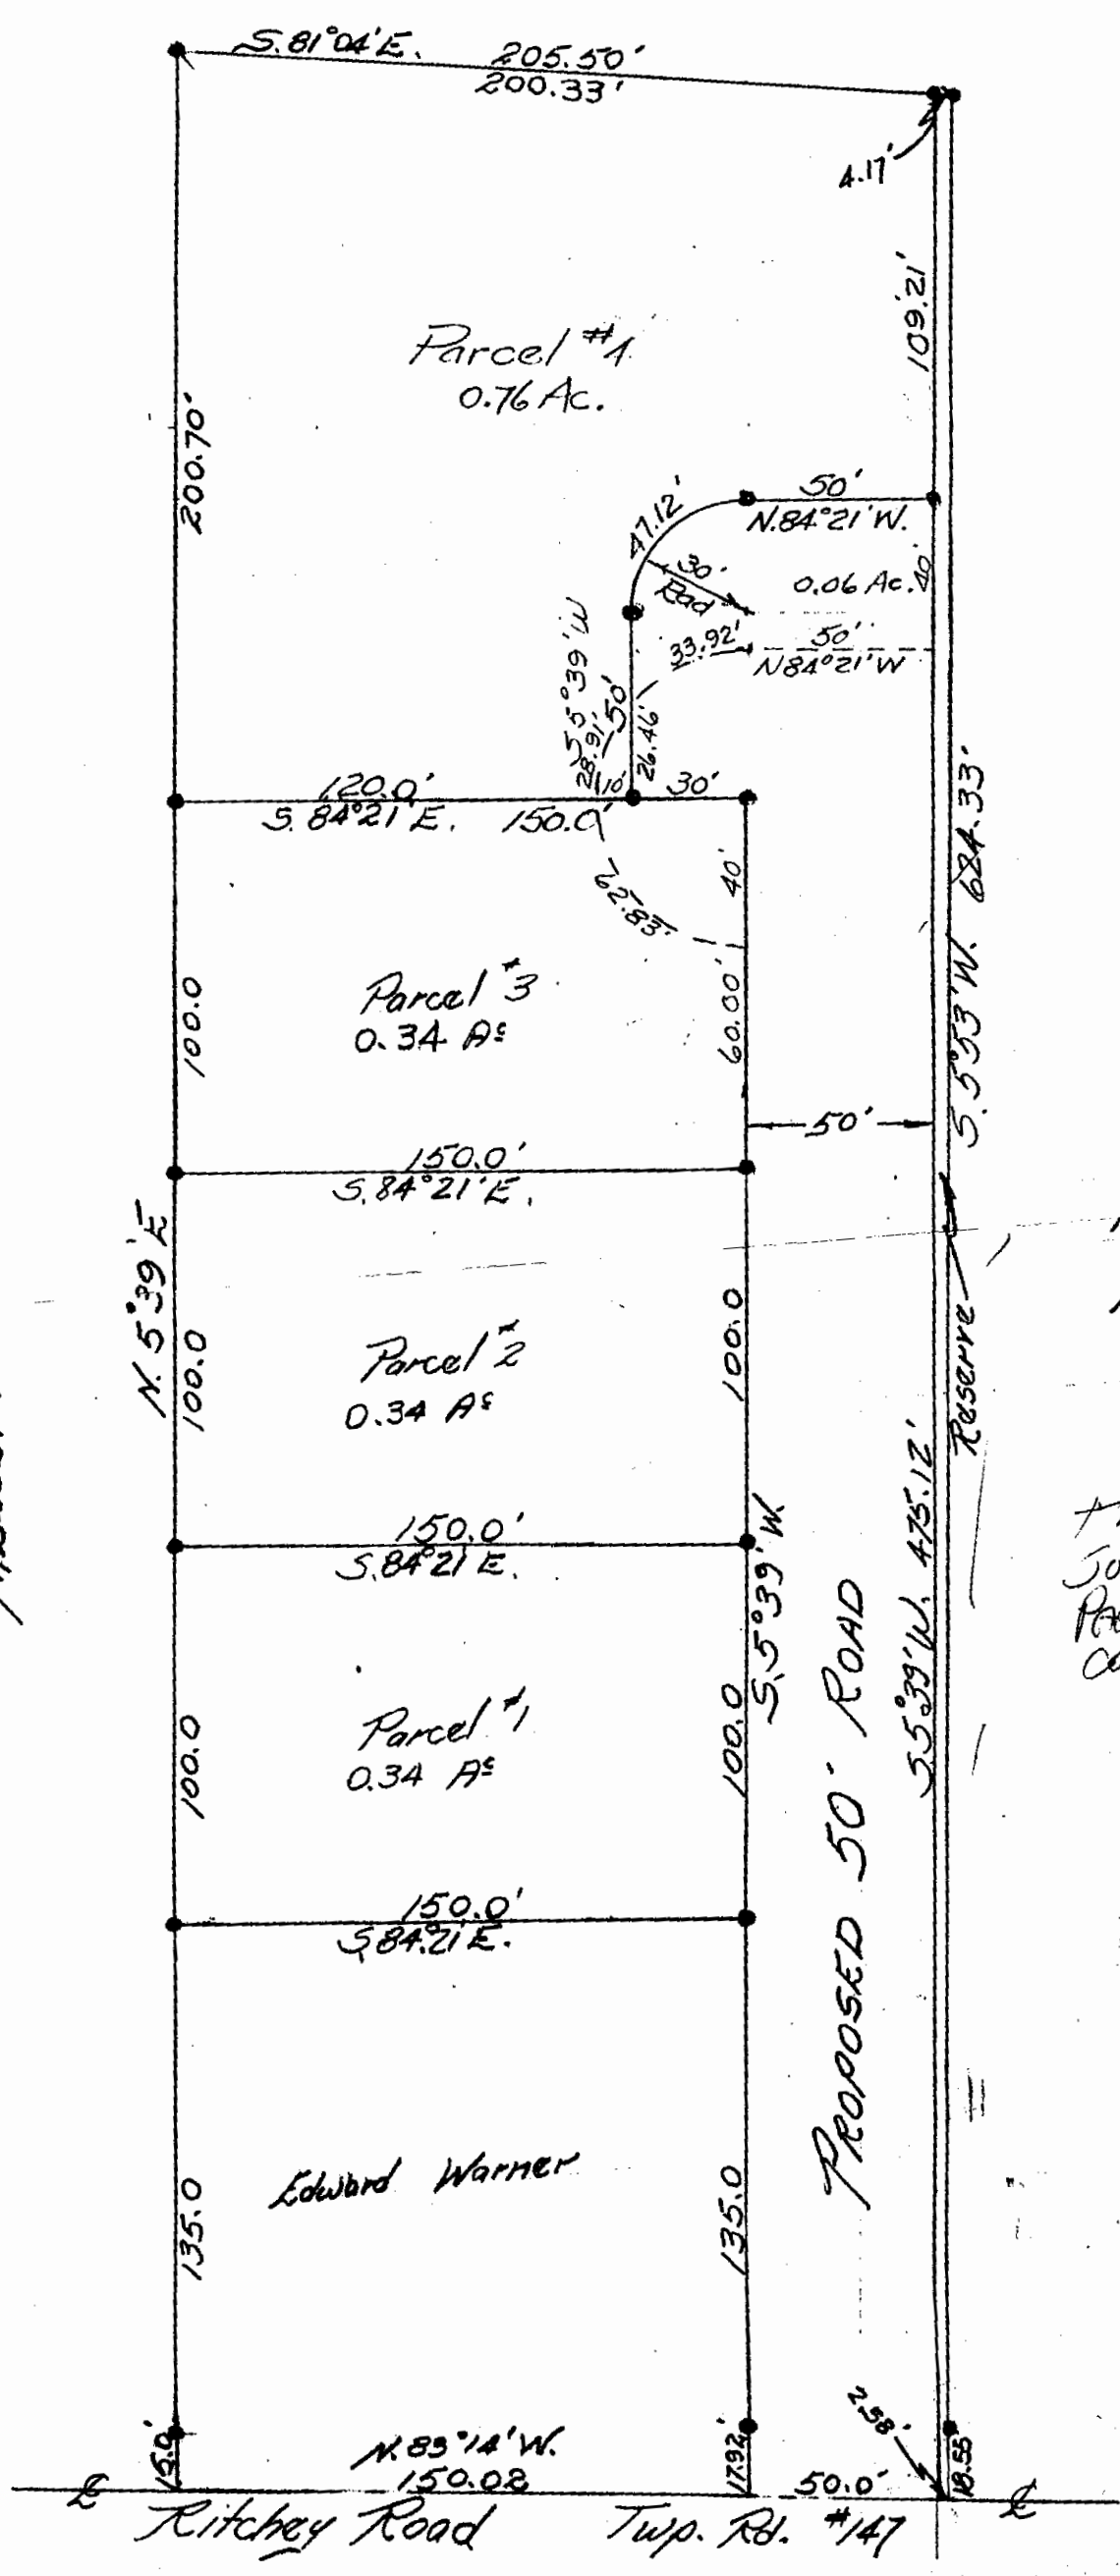

PLAT SHOWING
 FIVE LOTS IN LOT NUMBER 6
 SIBLEY'S SUBDIVISION
 NORTH 1/2 QTR. TWP. 1, RA. 8 T. 1
 FALLS TOWNSHIP
 MUSKINGUM CO. OHIO

HERMAN RUSSELL
 SURVEYED OFF SMALL
 PARCELS
 CONVEYED ROAD TO COUNTY COMM.
 O.B. 551, P. 599

OFFICE COPY
 NOT RECORDED

Karl C. Mann
 Registered Surveyor
 712 South

NORTHERN VALE