


3965 DOROTHY DR.
17-20-02-03

SITUATED IN

The State of Ohio, County of Muskingum
Township of Falls, and being a part of all
of Lot 89, in Melody Lake No. 2 Subdivision,
Pl. Bk. 9, Pg. 43, Quarter Section 1, Township 1,
Range 8, U.S.M.L.

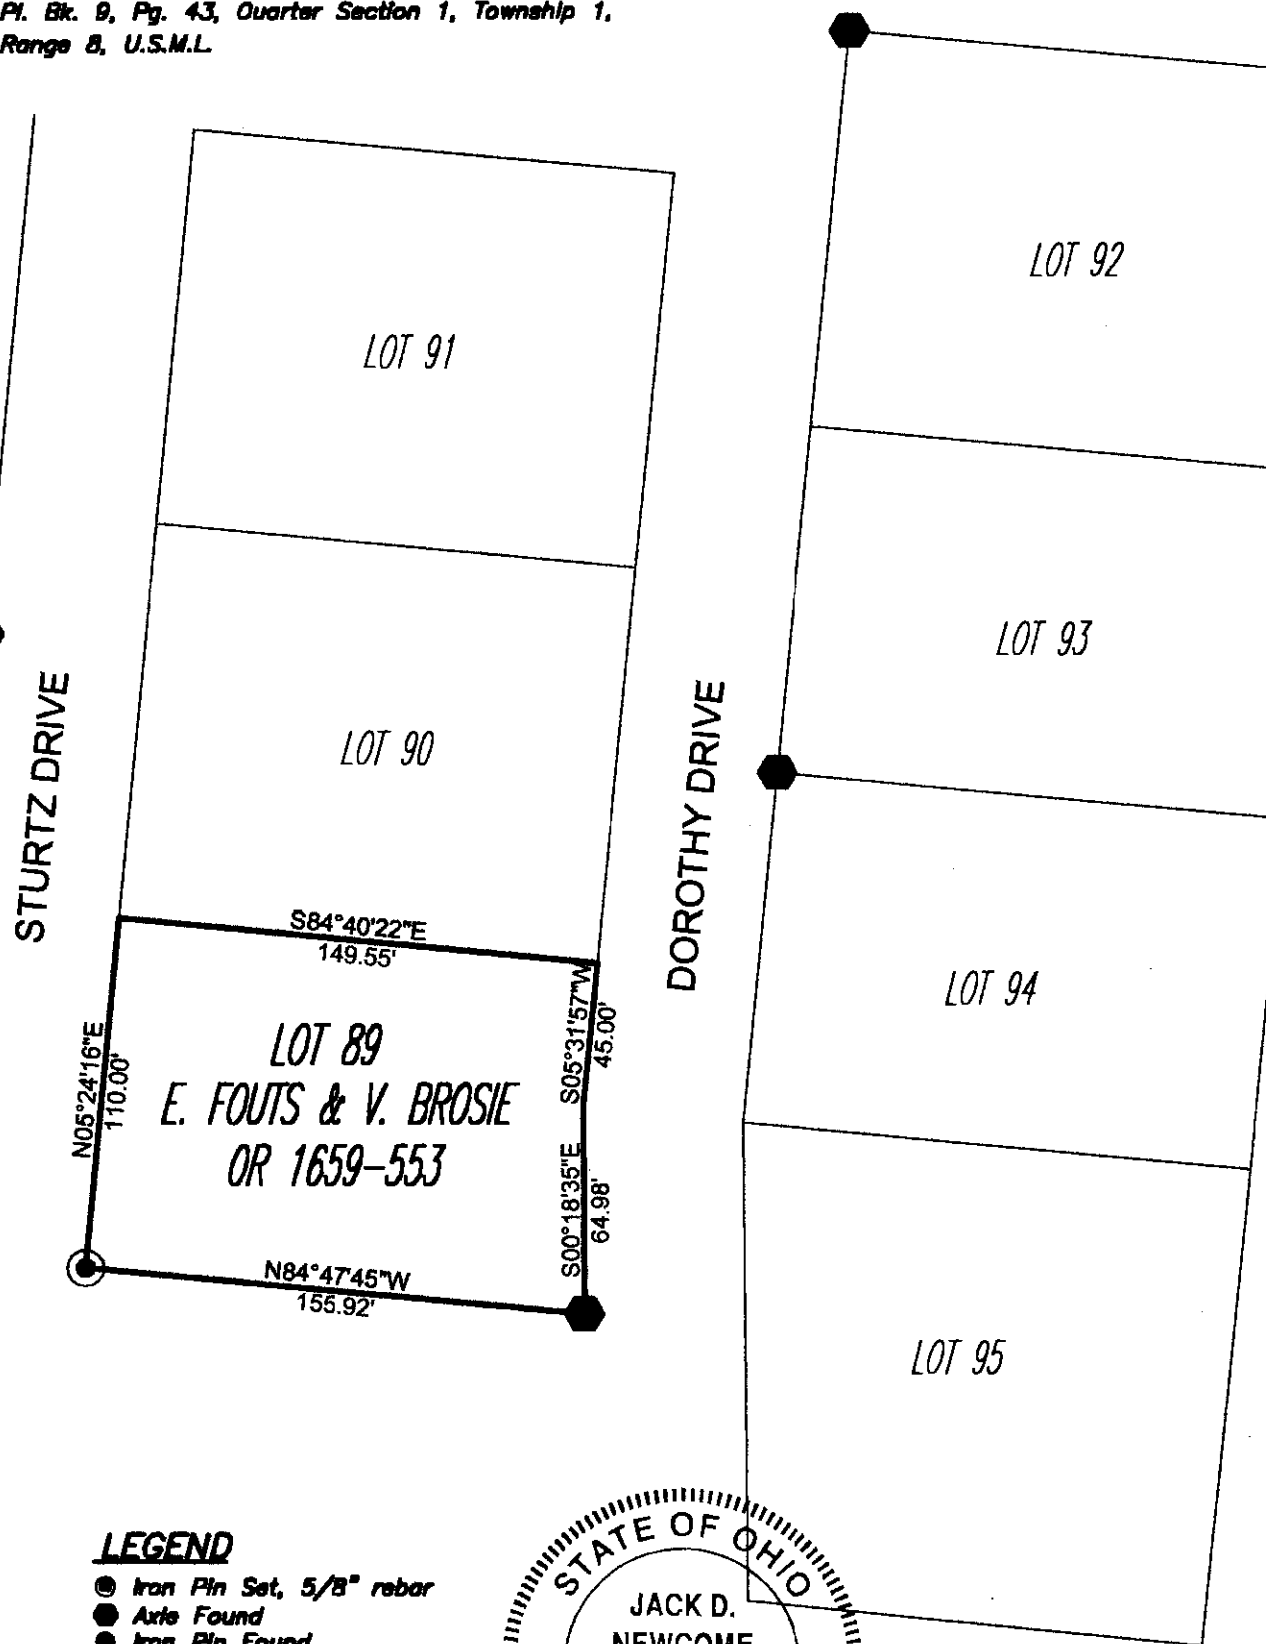

LEGEND

- Iron Pin Set, 5/8" rebar
- Axis Found
- Iron Pin Found

REFERENCES

OR 1659-553

PARCEL NO.

Part of: 17-17-20-02-03-000



OFFICE COPY
NOT RECORDABLE
Date 8-05-04
Reg. Surveyor No. 7321

GRAPHIC SCALE



(IN FEET)
1 inch = 80 ft.

Project No.: 17-20 FOUTS



Linn Engineering, Inc.
Civil Engineering Consultants
P.O. Box 2088 Xenia, Ohio 45302-2088

740-452-7434