




17-24-D1-44.005
ADDRESS N/A

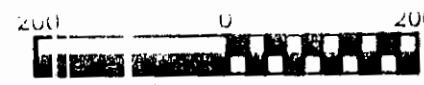

BEARINGS ARE BASED ON THE WEST LINE OF LOT 5
OF UNDERWOODS ADDITION BEARING N 0° 26' 17" E.
IRON PINS SET ARE 5/8 INCH REBAR, 30 INCHES LONG, WITH
PLASTIC IDENTIFICATION CAPS SET FLUSH WITH THE GROUND.

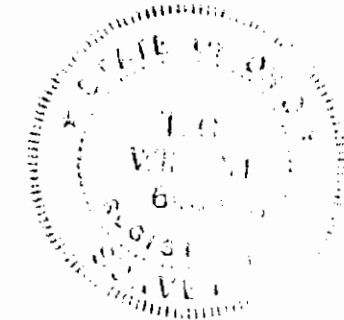

SURVEY FOR: ZINKON	
● IRON PIN SET	DATE: 3/30/94
○ IRON PIN FOUND	RANGE: 7W
⊕ POST	TOWNSHIP: 1N
▲ RAILROAD SPIKE	SECTION: QUARTER TWP. 2
△ RR SPIKE FOUND	POL. TWP: FALLS
○ STONE FOUND	COUNTY: MUSKINGUM
×× FENCE	SCALE: 1" = 40'
• POB	STATE: OHIO
RONALD H. MERCER OHIO REG. SURVEYOR NO. 6473	
THOMAS C. WILSON OHIO REG. SURVEYOR NO. 6465	

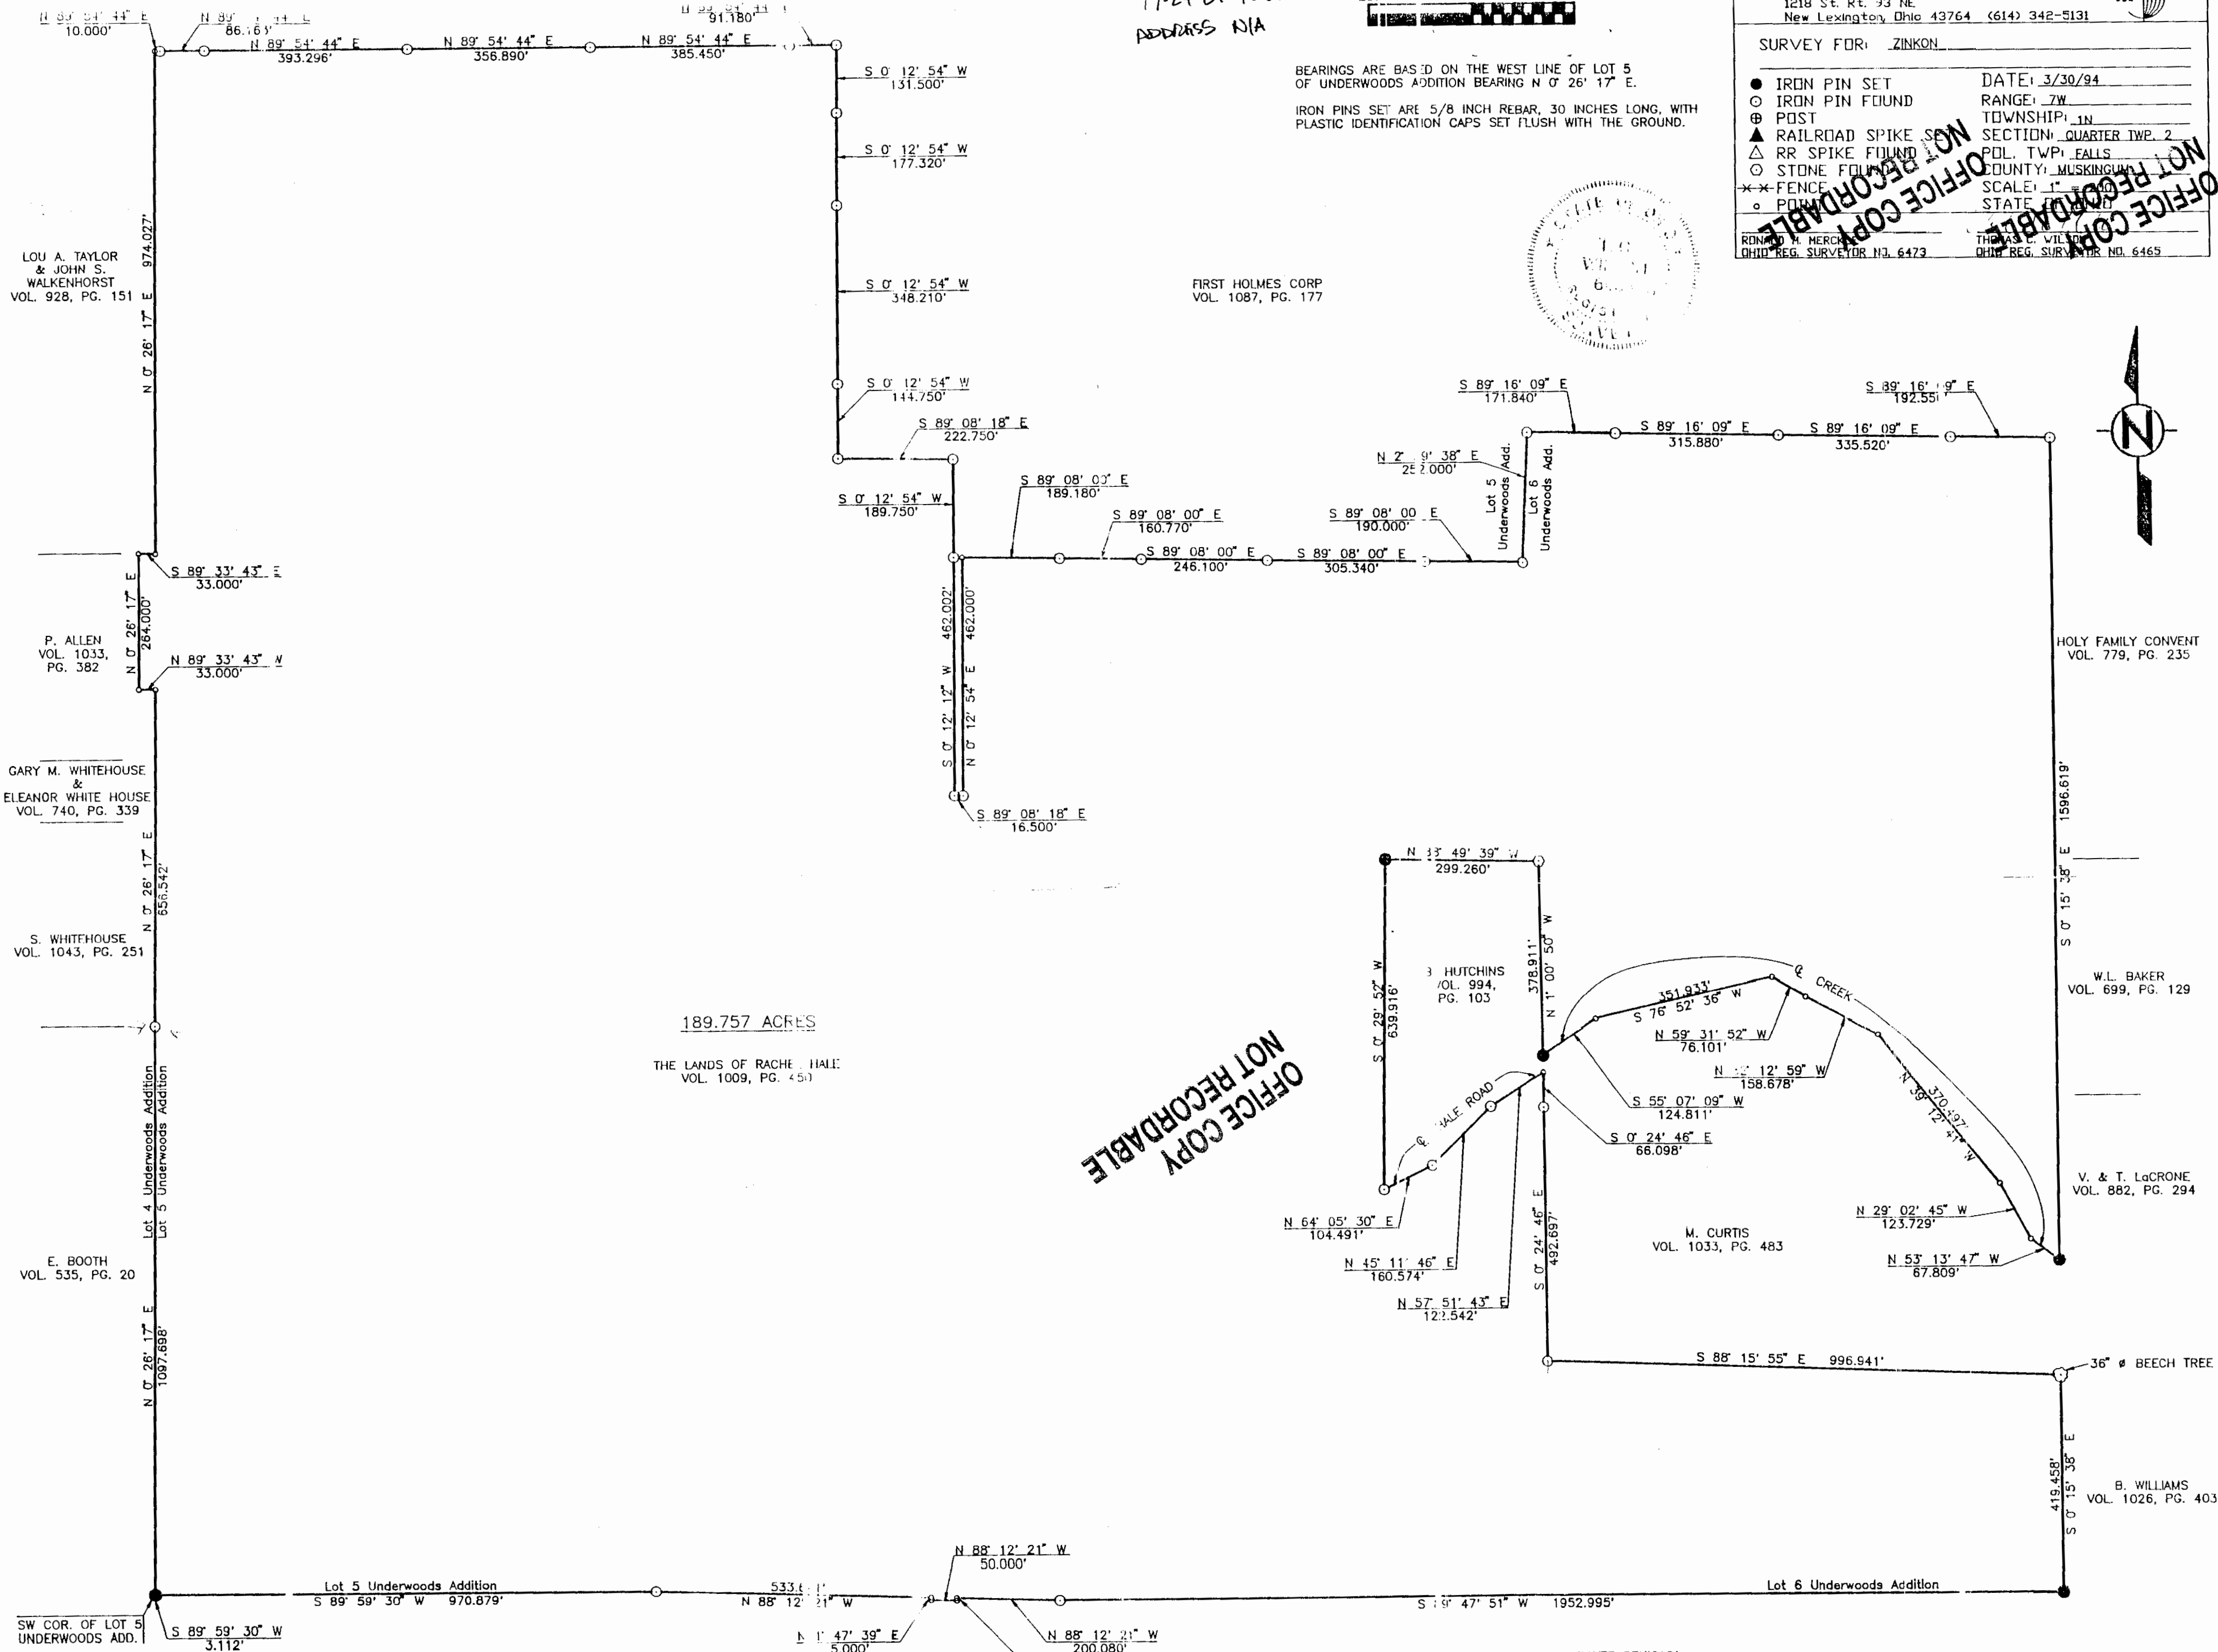

OFFICE COPY
NOT RECORDABLE

DESCRIPTION APPROVED
FOR AUDITORS TRANSFER

BY *atd*
4-19-94