


CONSOLIDATION SURVEY
Prepared for Kearns Development Co. LTD.
North Pointe Drive
10/30/24

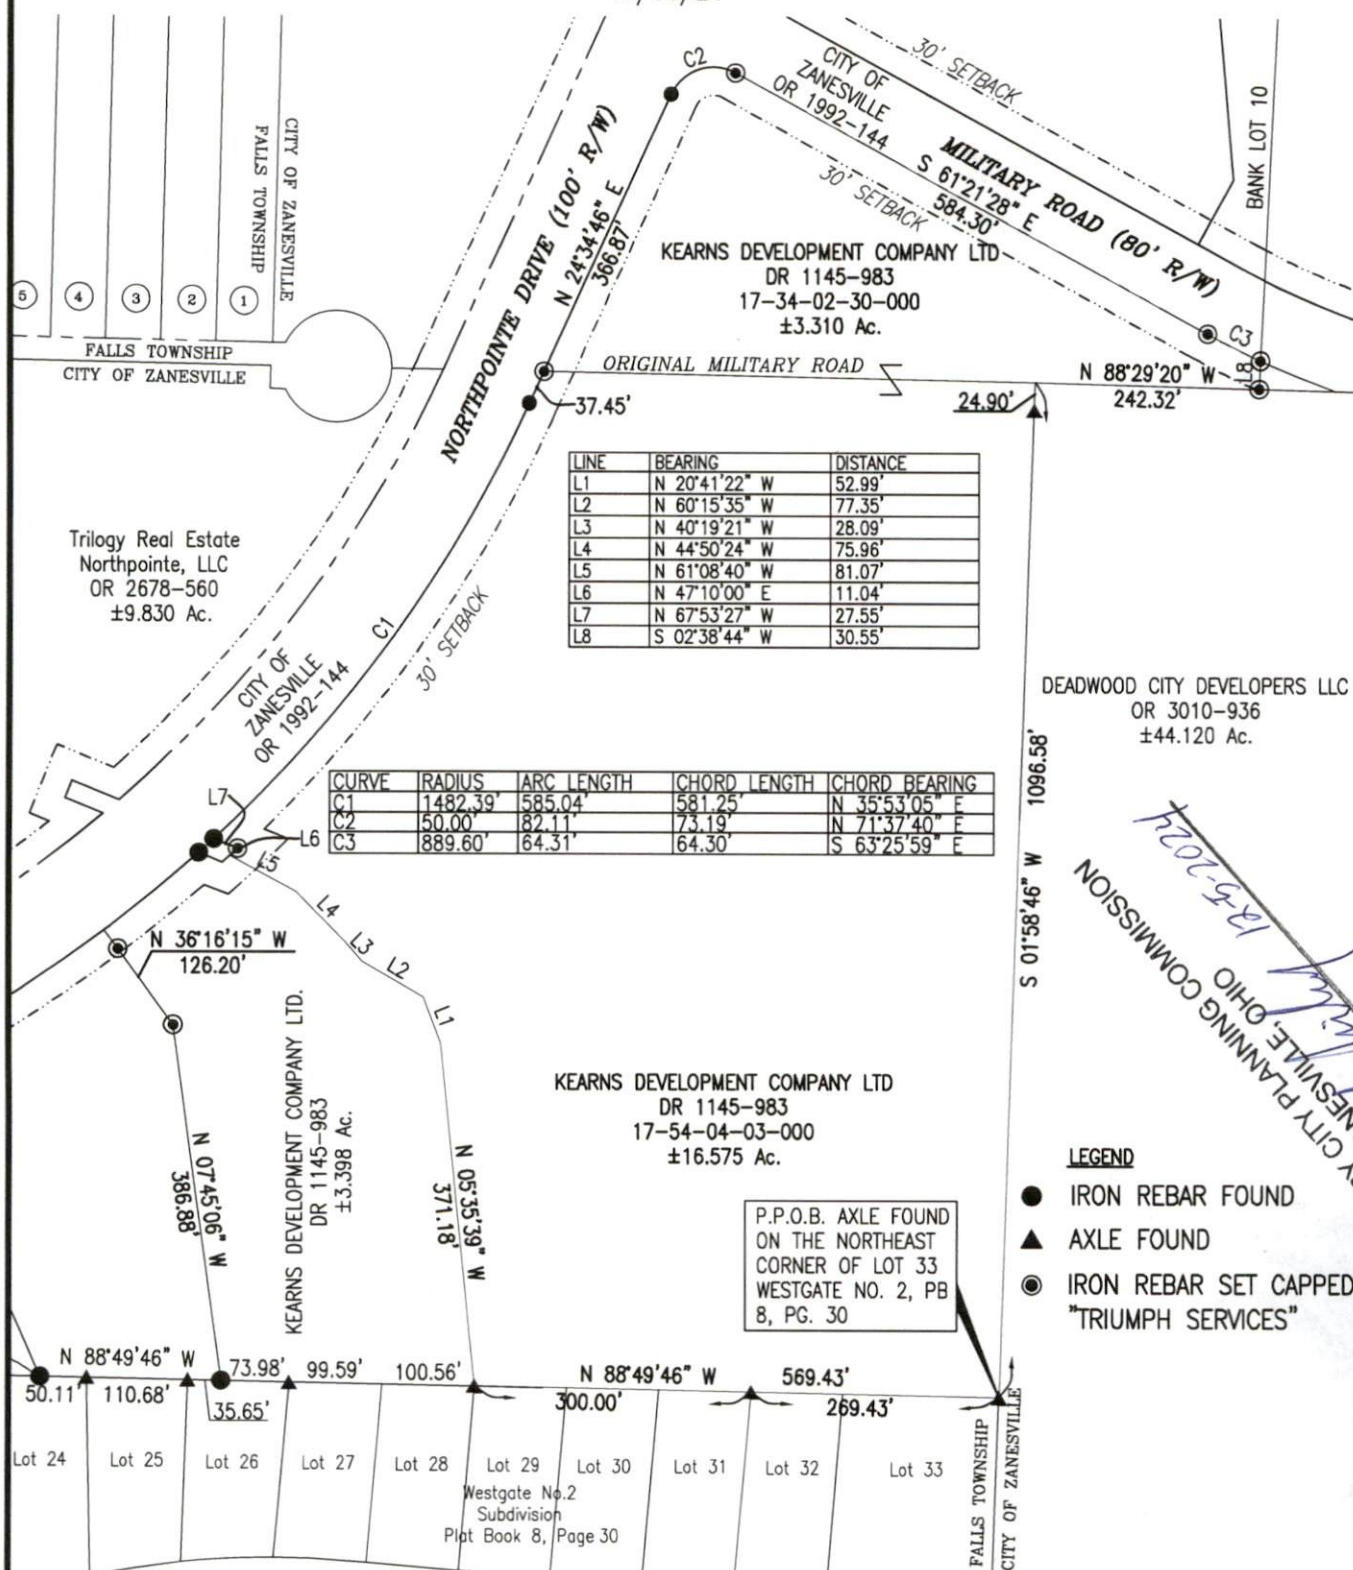

RECORD TABLE

A: SURVEY BY TIM LINN P.N. 17-54-04-03-008
B: SURVEY BY TIM LINN P.N. 86-26-02-06-001
C: SURVEY BY TIM LINN P.N. 17-34-02-30-003

PARCEL NUMBER

Part of: 17-34-02-30-000 ± 3.310 ac.
All of: 17-54-04-03-000 ± 16.575 ac.
Total: ± 19.885 ac.

SITUATED IN

STATE OF OHIO, COUNTY OF MUSKINGUM, CITY OF ZANESVILLE, PART OF THE EAST HALF OF QUARTER TOWNSHIP 4, TOWNSHIP 1, RANGE 8, PART OF BANK LOT 10 AND PART OF QUARTER TOWNSHIP 1, UNITED STATES MILITARY LANDS.

BASIS OF BEARINGS

BEARINGS ARE BASED ON RECORD A SURVEY BY TIM LINN

OWNERSHIP TABLE WESTGATE NO.2 SUBDIVISION

LOT 33: HELEN L. PARMATER O.R. 2718 PG. 721
LOT 32: HELEN L. PARMATER O.R. 2718 PG. 721
LOT 31: THOMAS L. & CAROLE E. CORDER D.R. 1026 PG. 0362
LOT 30: CHADWICK B. RANGLES O.R. 2513 PG. 68
LOT 29: JUSTIN P. & AMY L. EMBREY O.R. 1537 PG. 0608

DESCRIPTION

APPROVED

By: *[Signature]* 12/1/2024



OFFICE COPY
NOT RECORDABLE
Dino Lustri, PS #8360



TRIUMPH
triumphservices.com
Cleveland Marietta Zanesville
1672 Linden Avenue
Zanesville, OH 43701
740 452 7434