



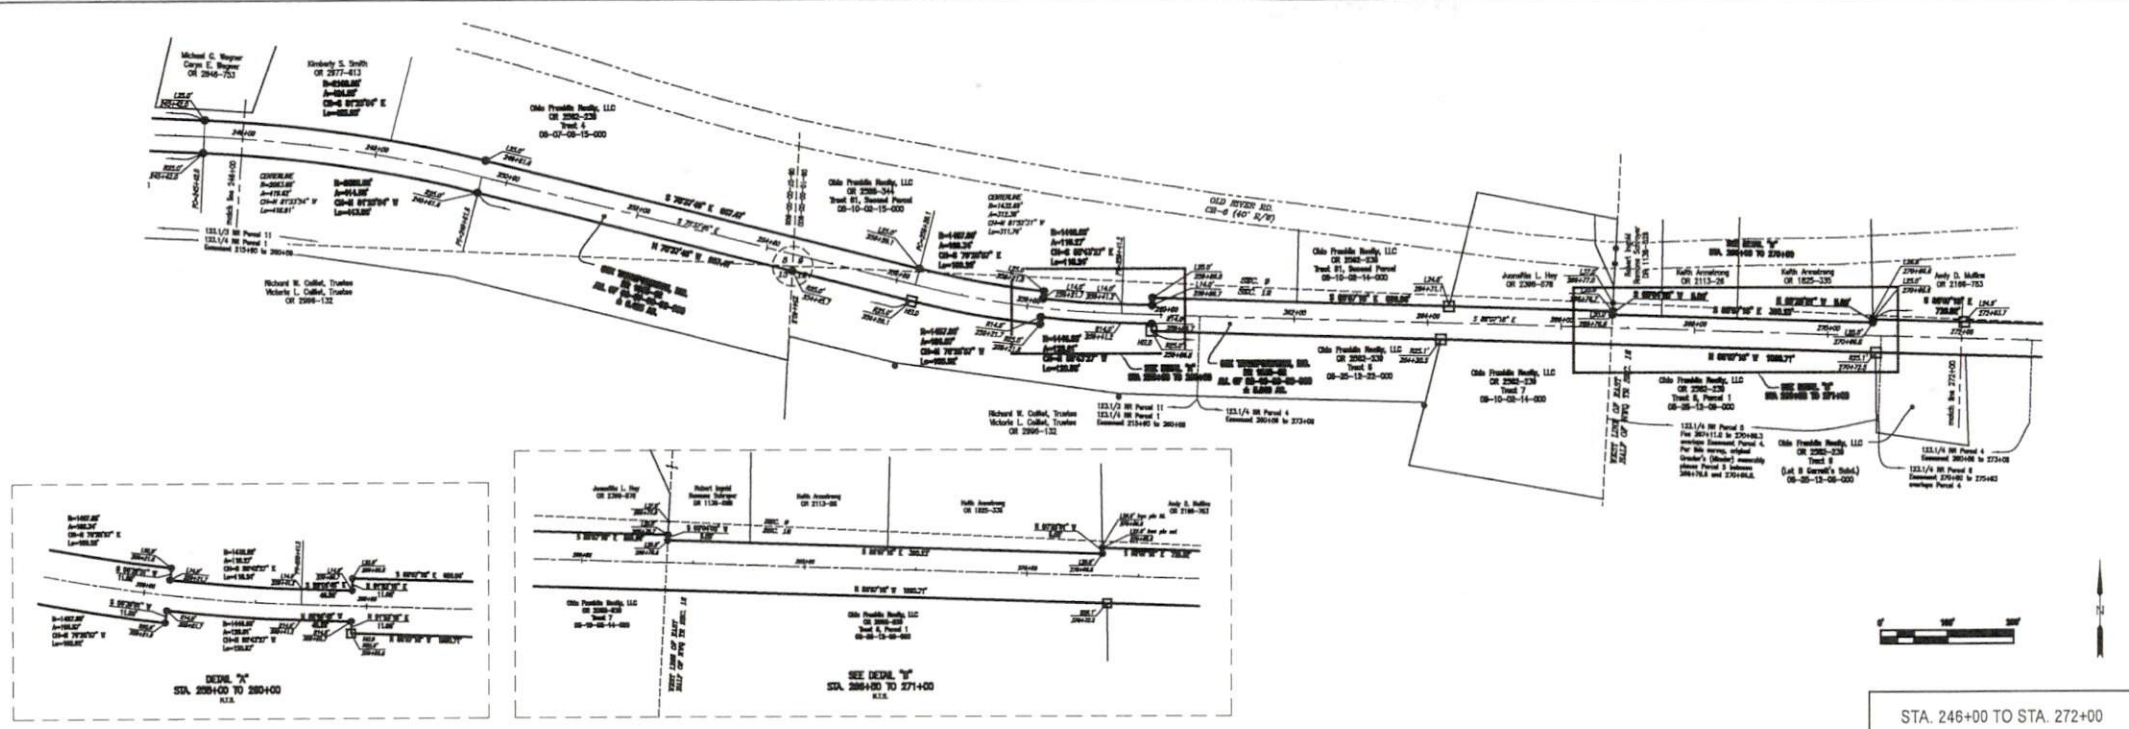

Reduced copy, not to scale,
copy available in the Muskingum
County Engineer's Map Dept.

OFFICE COPY
NOT RECORDABLE

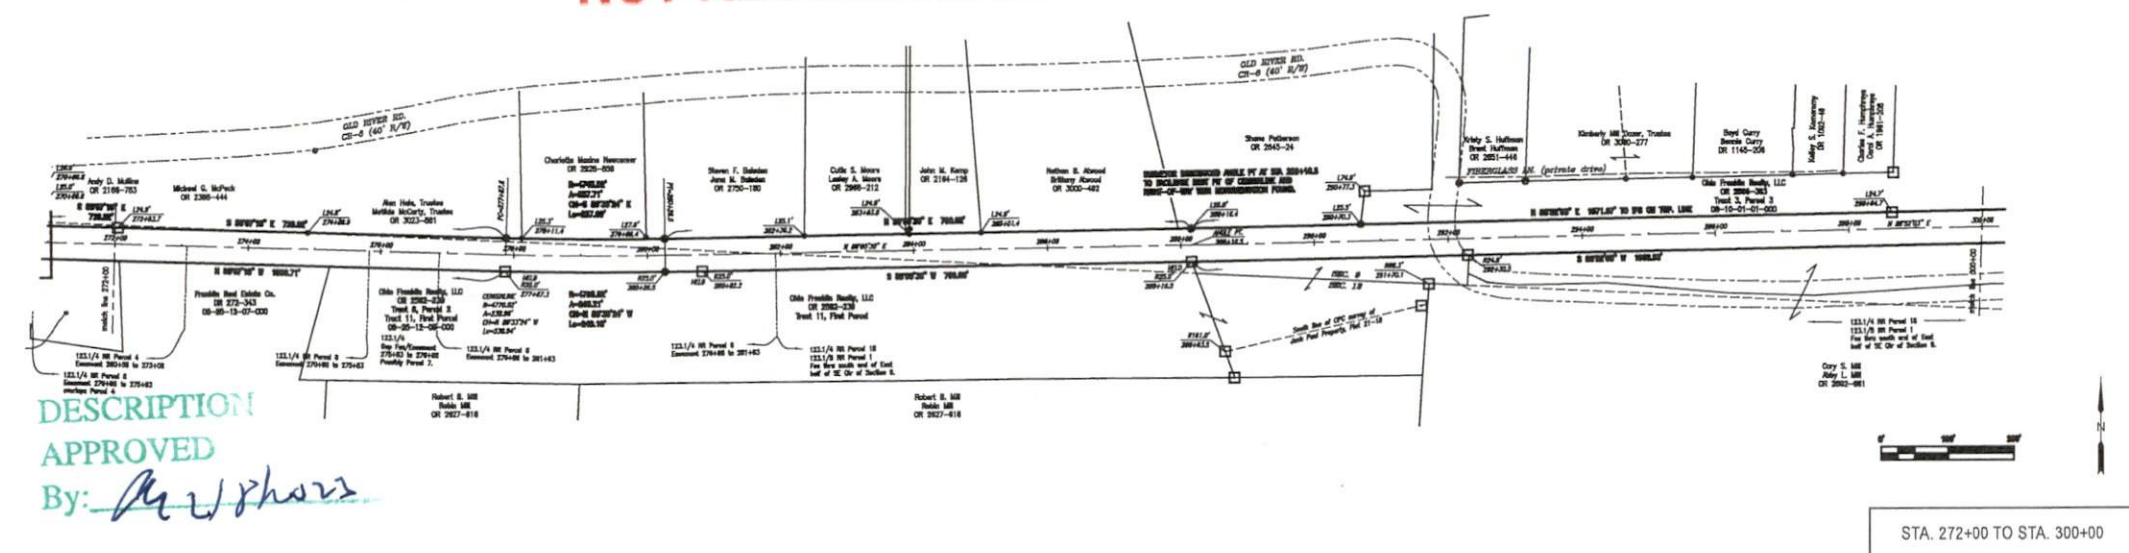

DESCRIPTION
APPROVED
By: *[Signature]*

534 Market St.,
Zanesville, Ohio 43702-2086
Ph: 740.452.7434

LINN
ENGINEERS
CIVIL ENGINEERS / PROFESSIONAL SURVEYORS

CSX TRANSPORTATION, INC.
RAILROAD RIGHT-OF-WAY
BRUSH CREEK AND HARRISON TOWNSHIPS
MUSKINGUM COUNTY, OHIO

STA. 272+00 TO STA. 300+00