




L. PETER DINAN & ASSOCIATES
27 SOUTH SIXTH STREET
ZANESVILLE, OHIO

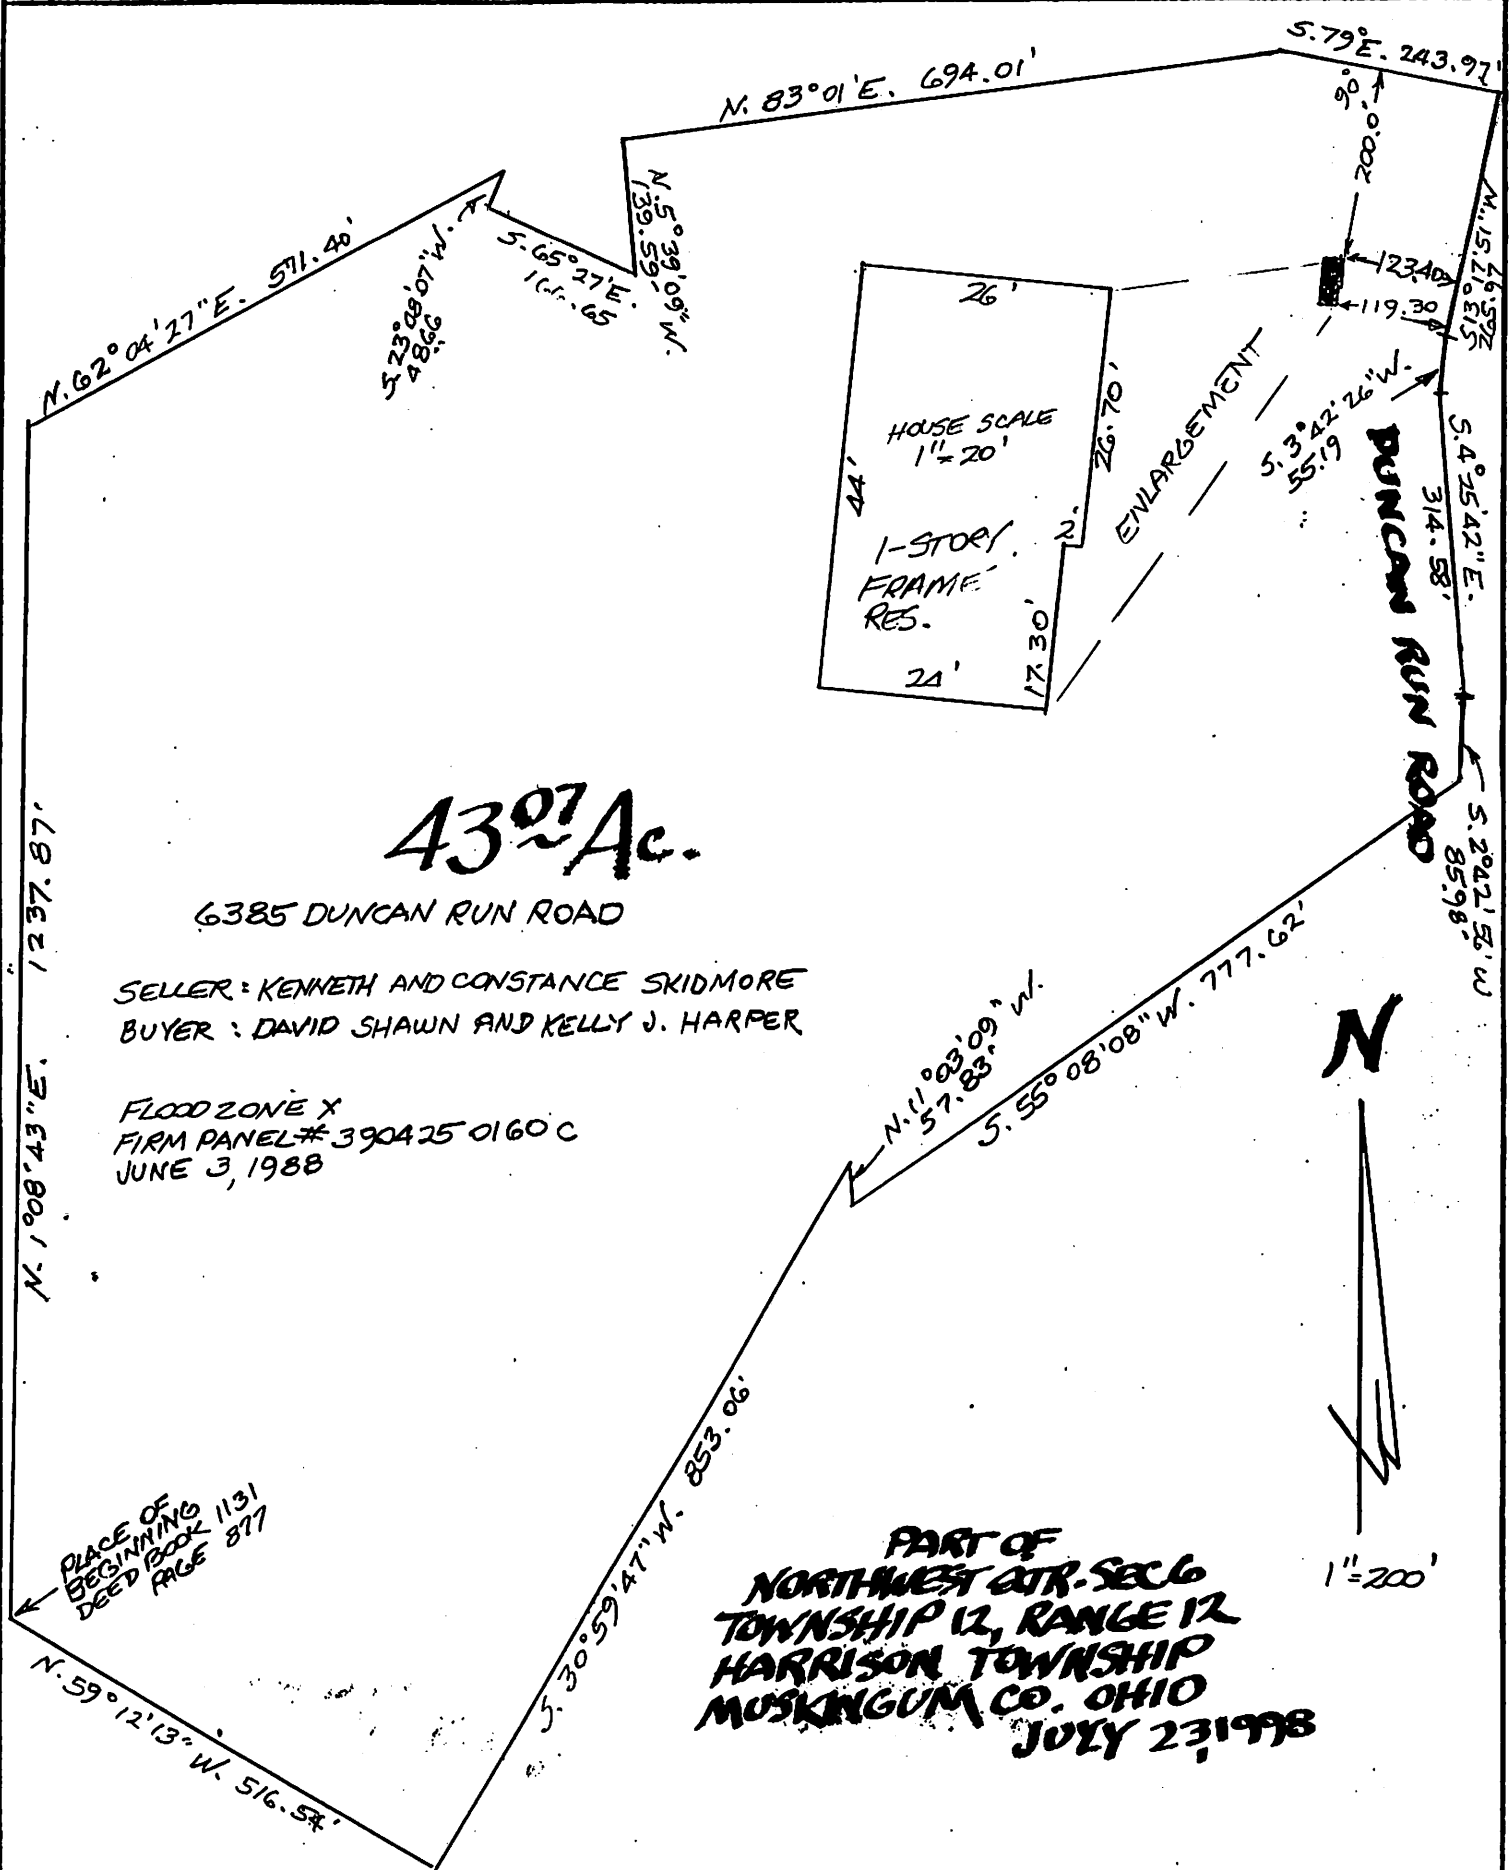

43.07 Ac.

6385 DUNCAN RUN ROAD

SELLER: KENNETH AND CONSTANCE SKIDMORE
 BUYER: DAVID SHAWN AND KELLY J. HARPER

FLOOD ZONE X
 FIRM PANEL # 390425 0160 C
 JUNE 3, 1988

PLACE OF BEGINNING DEED BOOK PAGE 1131 PAGE 877

PART OF
NORTHWEST QTR. SEC 6
TOWNSHIP 12, RANGE 12
HARRISON TOWNSHIP
MUSKINGUM CO. OHIO
JULY 23, 1998

We hereby certify that the foregoing Mortgage Location Survey was prepared from actual field measurements in accordance with Chapter 4733-38 in Ohio Administrative Code, and is not a boundary survey pursuant to Chapter 4733-37 of said Code.

L. PETER DINAN
 REGISTERED SURVEYOR # 5451