

Lazy Acres Inc

8225 OLD RIVER RD

20-60-17-17-003

ENS - COPY

Spence, Daniel + Daughter

Being a parcel of land located in Fractional Section No. 17, Town No. 12,
Range No. 12, Harrison Township, Muskingum County, Ohio.



Commencing at an iron pin at the Northwest corner of Lot No. 1 of Mirriam
No. 2 subd. (Reference: P. B. No. 13, Page 71 & 72); thence North $12^{\circ} 45' 46''$
East 307.59' to an iron pin and the point of beginning; thence continuing
North $12^{\circ} 45' 46''$ East 205.06' to an iron pin; thence East 231.81' to the
low water mark of the Muskingum River (Reference: passing iron pins at
161.30' & 201.30'); thence along said low water mark South $7^{\circ} 36' 55''$ West
201.78'; thence leaving said low water mark West 250.37' to the point of
beginning (Reference: passing iron pins at 39.92' & 70.92'), containing
1.107 acre.

Surveyed June 1961

by Robert A. Jones

Registered Surveyor No. 6029

OFFICE COPY
NOT RECORDABLE

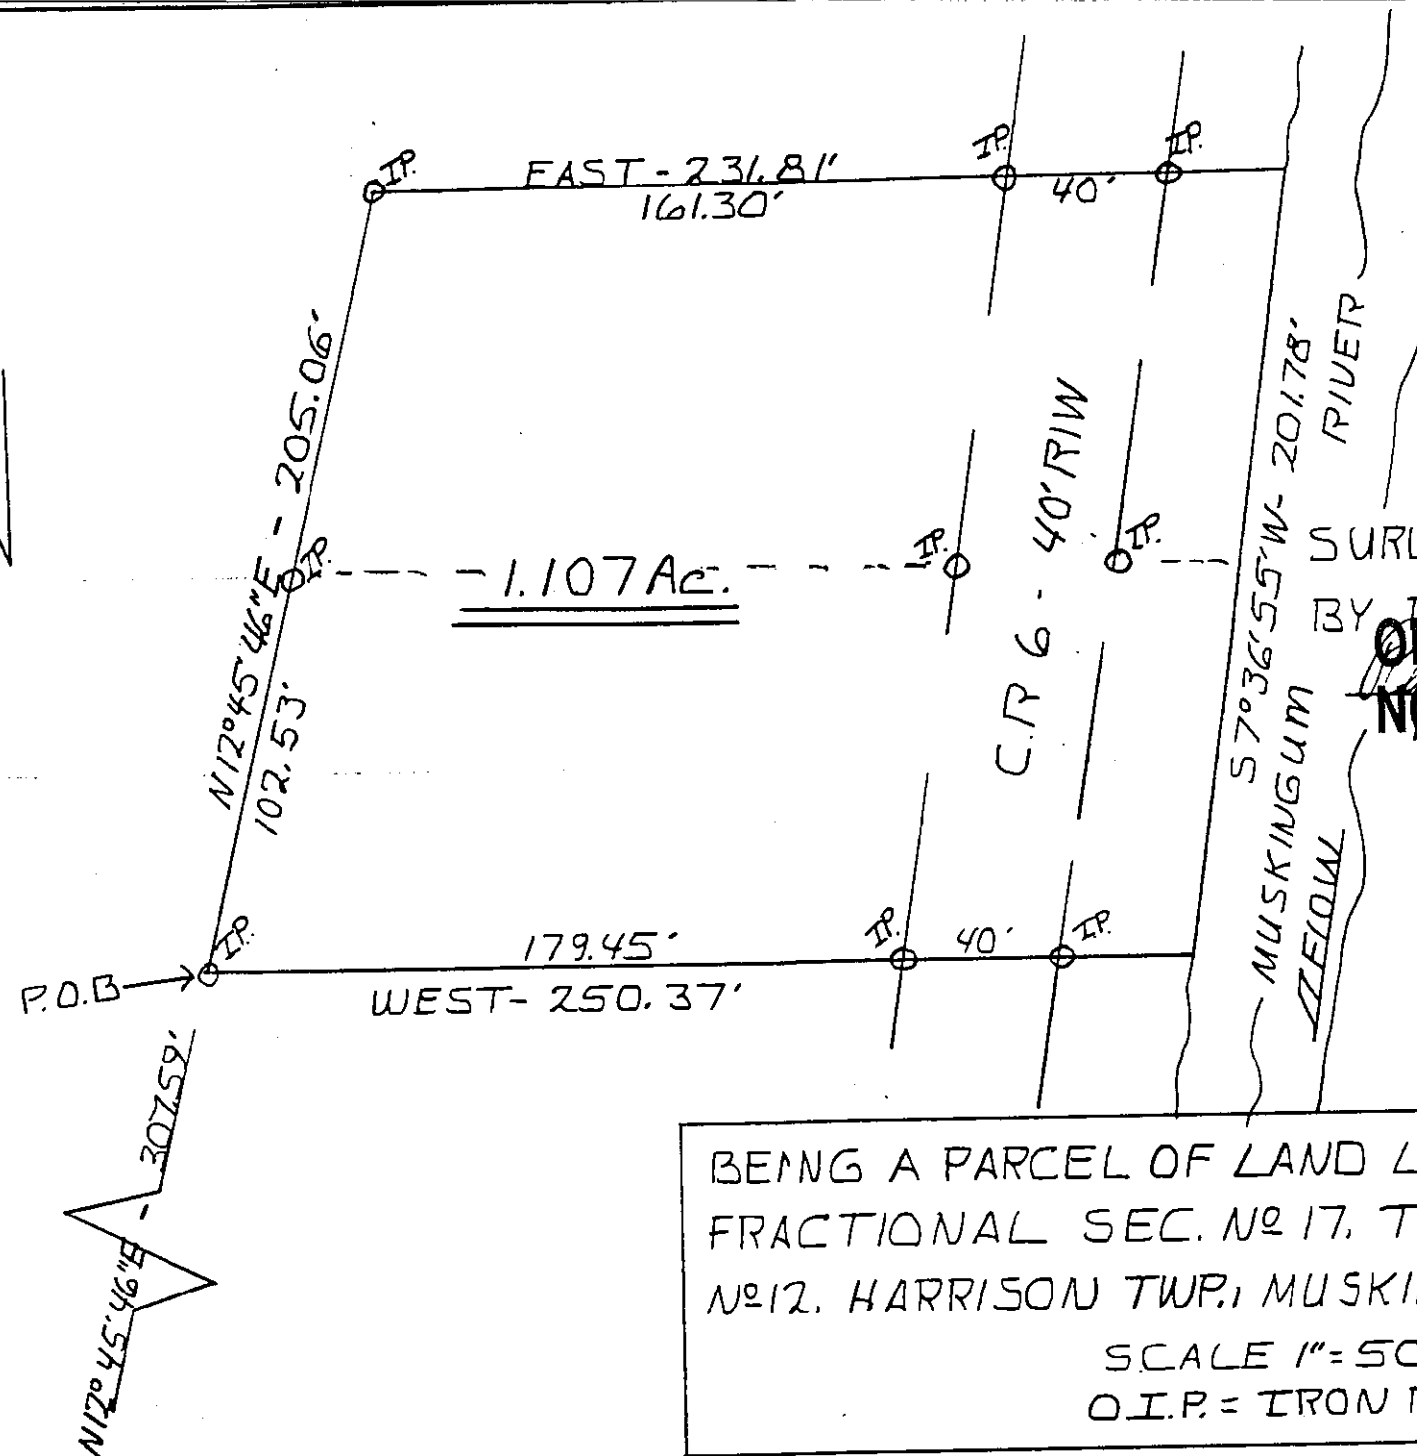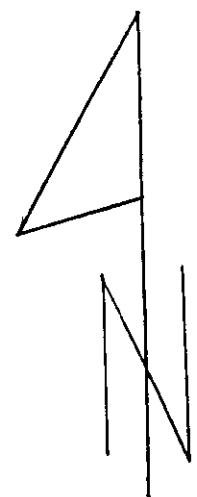

SURVEYED - JUNE 1981
BY ROBERT A. JAMES
**OFFICE COPY
NOT RECORDABLE**
REC. SYR. O. NO. 2029

BEING A PARCEL OF LAND LOCATED IN
FRACTIONAL SEC. NO 17, TOWN NO 12, RANGE
NO 12, HARRISON TWP, MUSKINGUM CO. OHIO.

SCALE 1" = 50'
O.I.P. = IRON PIN 1/2"

N.W. COR. OF LOT NO 1
MERRIAM NO 2 S.D., P.B. - 13 P. 71 & 72