

20-60-17-30-005

ADDRESS N/A

No. 6

Being a parcel of land located in Fractional Section No. 17, Town No. 12, Range No. 12, Harrison Township, Muskingum County, Ohio.

Commencing at an iron pin at the Northwest corner of Lot No. 1 of Merriam No. 2 Subd. (Reference: P.B. No. 13, P-71&72);

Thence North $12^{\circ} 45' 46''$ East 512.65' to an iron pin and the point of beginning;

Thence continuing North $12^{\circ} 45' 46''$ East 102.53' to an iron pin;

Thence East 222.53' to the low water mark of the Muskingum River (Reference: passing iron pins at 151.94' and 191.94');


Thence along said low water mark South $7^{\circ} 36' 55''$ West 100.89';

Thence leaving said low water mark West 231.81' to the point of beginning (Reference: passing iron pins at 30.51' and 70.51'); containing 0.522 acre.

Surveyed June 1981
by Robert A. [unclear]
Registered Surveyor No. 6029

DESCRIPTION APPROVED
FOR AUDITOR'S TRANSFER

BY J. J. Nambel
11-23-87

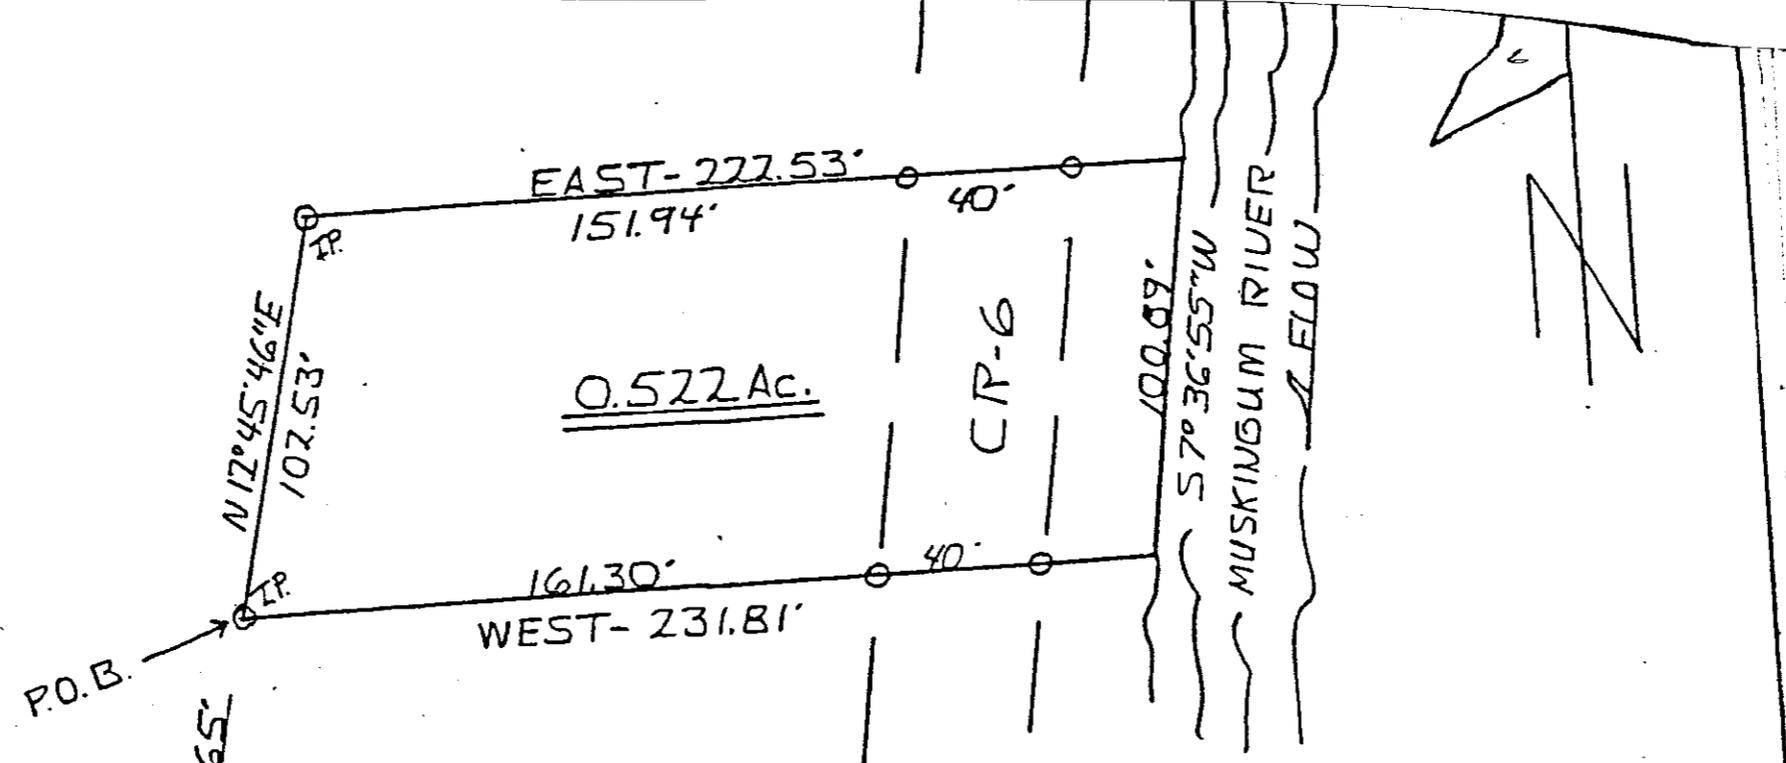

BEING A PARCEL OF LAND LOCATED IN
 FRACTIONAL SEC. N^o17, TOWN N^o12,
 RANGE N^o12, HARRISON TWP., MUSKINGUM
 CO. OHIO

SCALE 1"=50'
 O.I.P. = IRON PIN 1/2"
 SURVEYED - JUNE 1981
 BY ROBERT A. JAMES

OFFICE COPY
NOT RECORDED
 SURD. N^o 6029

N.W. COR. OF LOT N^o1
 MERRIAM N^o2 S.D.
 P.B. - 13, P. 71 & 72

DESCRIPTION APPROVED
 FOR AUDITOR'S TRANSFER
 BY J. Y. Nambler
 11-23-87