



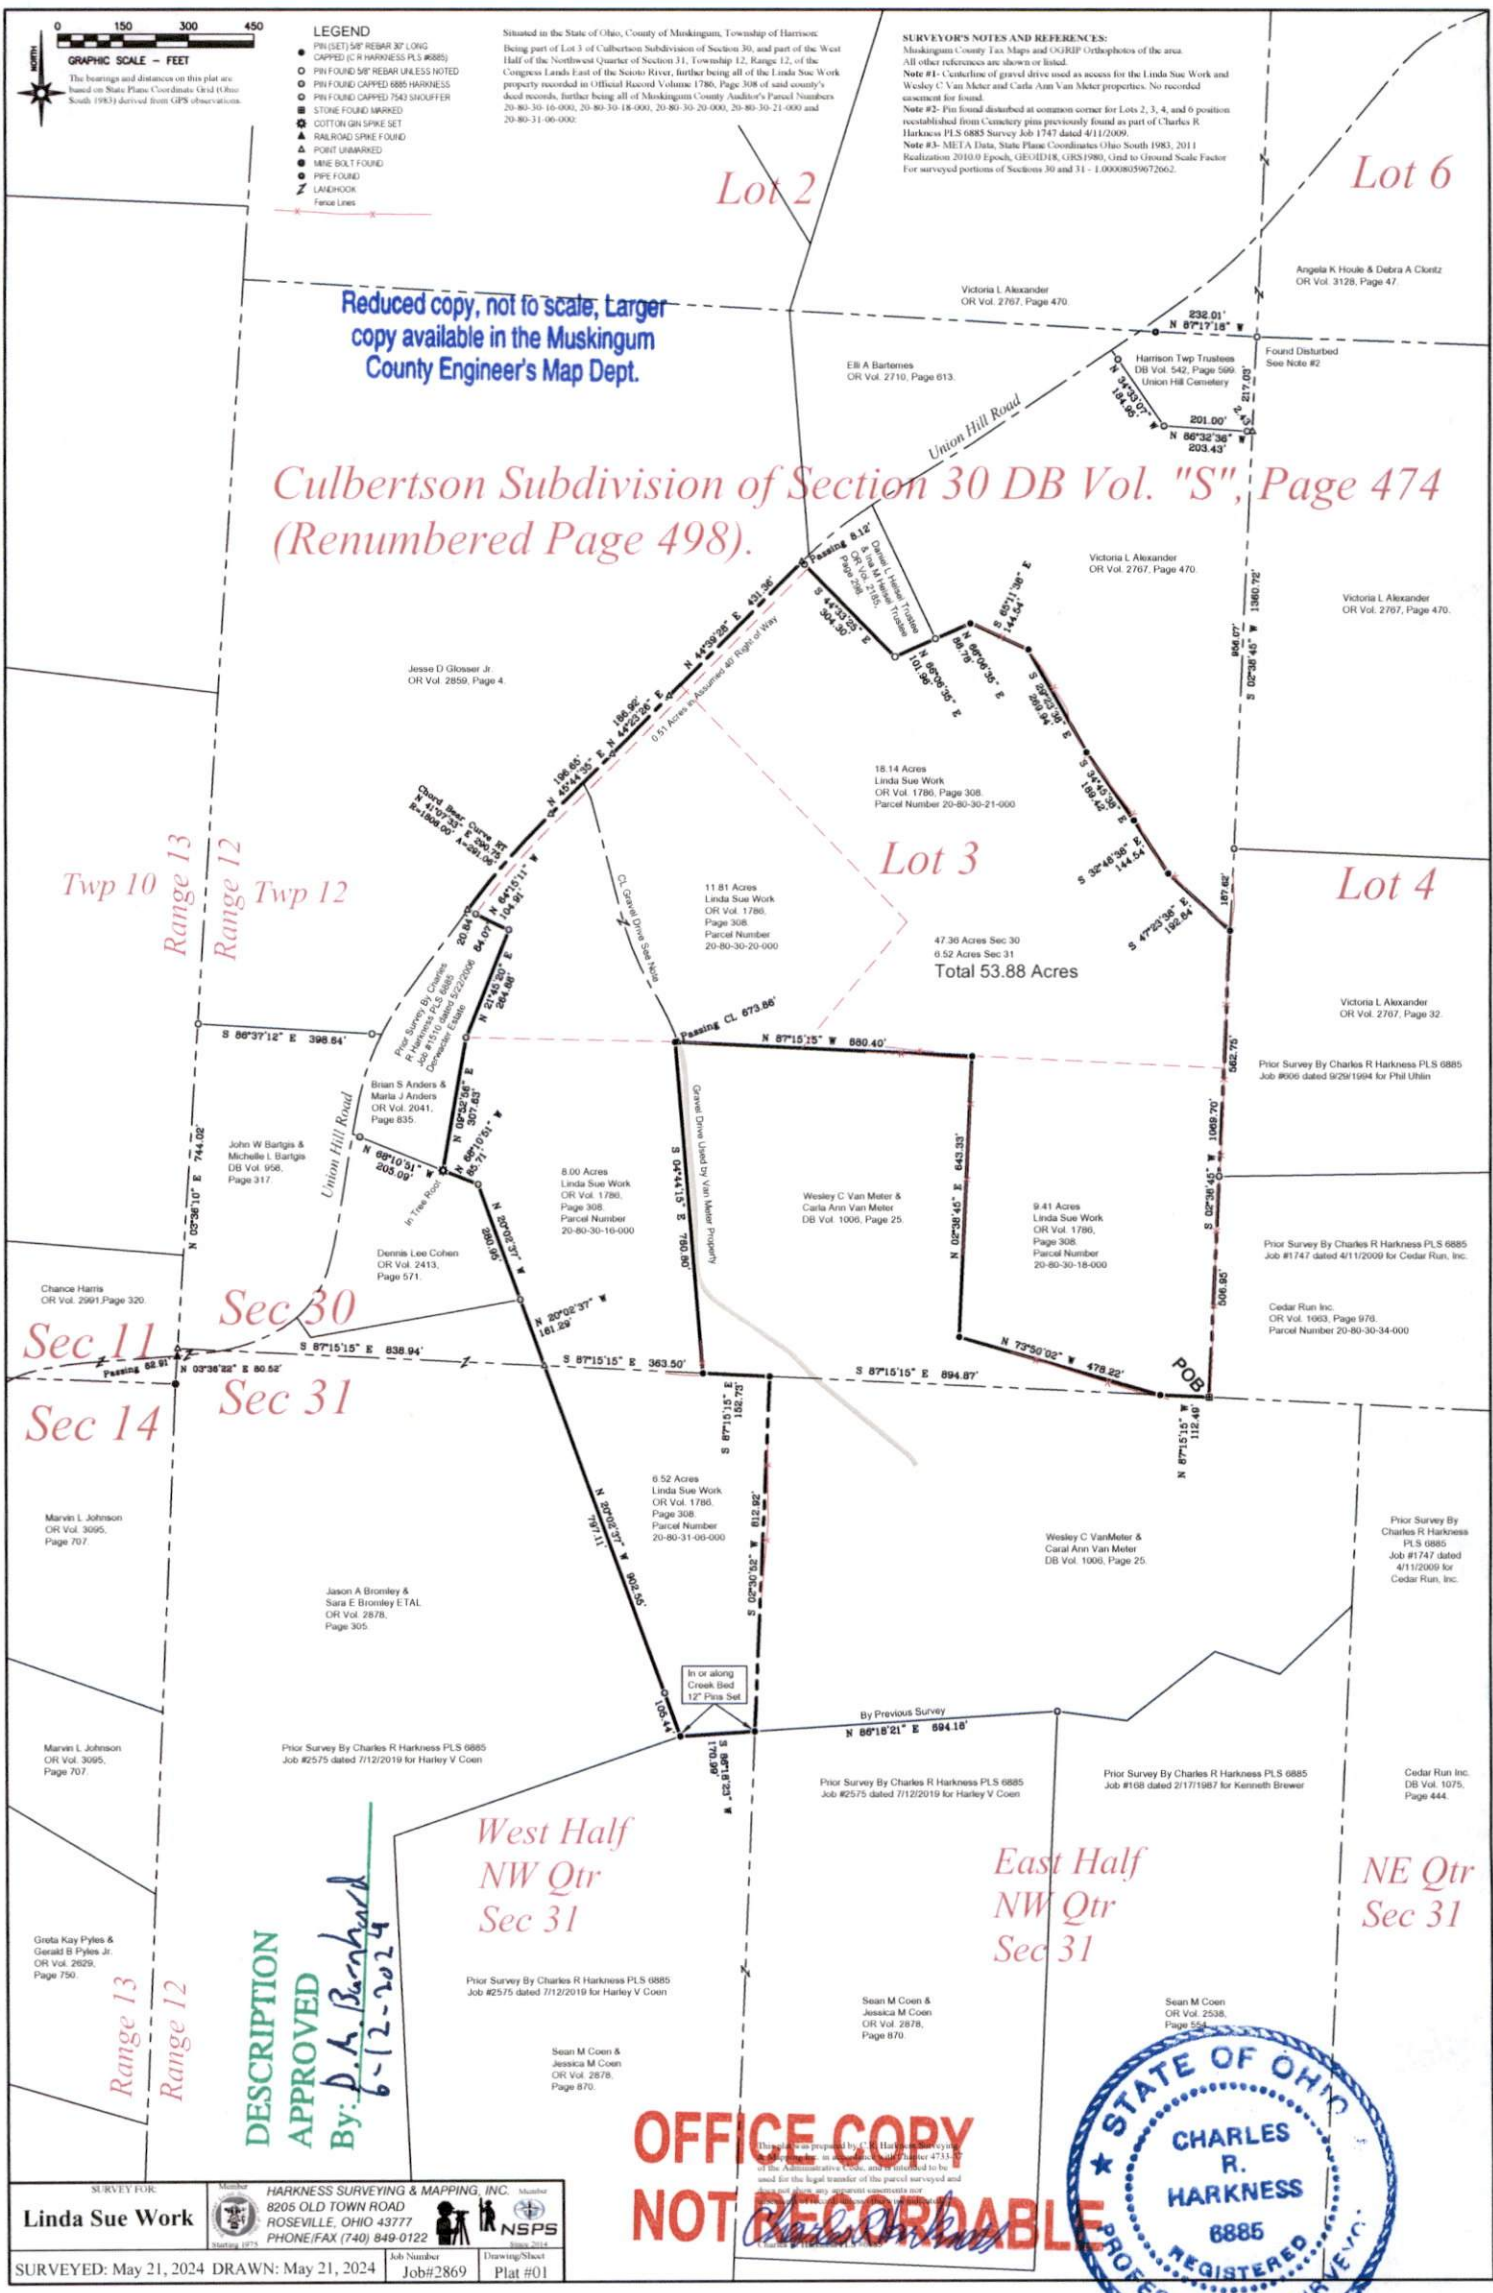

Reduced copy, not to scale, larger copy available in the Muskingum County Engineer's Map Dept.

Culbertson Subdivision of Section 30 DB Vol. "S", Page 474 (Renumbered Page 498).

OFFICE COPY NOT RECORDABLE

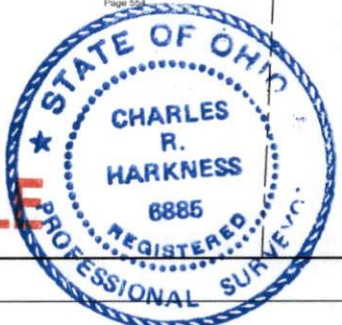

DESCRIPTION APPROVED
By: D. H. Barnhart
6-12-2024

Linda Sue Work

SURVEYED: May 21, 2024 DRAWN: May 21, 2024

HARKNESS SURVEYING & MAPPING, INC. Member
8205 OLD TOWN ROAD
ROSEVILLE, OHIO 43777
PHONE/FAX (740) 849-0122

NSPS
NATIONAL PROFESSIONAL SURVEYING SOCIETY

Job Number: Job#2869

Drawing/Sheet: Plat #01

This map was prepared by Charles R. Harkness, a Registered Professional Surveyor in the State of Ohio, and is intended to be used for the legal transfer of the parcel surveyed and shown hereon.