
SURVEY FOR EDWARD GOEHLER

AUDITORS PARCEL NUMBERS 23-20-03-16-003 (PART-1.129 AC.) & 23-20-03-16-002 (PART-1.901 AC.) TO BE COMBINED WITH 23-20-03-16-001

BEING A PART OF THE PARCEL CONVEYED TO EDWARD W. GOEHLER IN O.R. VOLUME 2387, PAGE 914 OF THE MUSKINGUM COUNTY OFFICIAL RECORDS AND BEING A PART OF THE PARCEL CONVEYED TO EDWARD W. GOEHLER AND J. ANN JOSEPH IN DEED VOLUME 1156, PAGE 20 OF THE MUSKINGUM COUNTY DEED RECORDS. SITUATED IN THE SOUTHEAST QUARTER OF SECTION 3, TOWNSHIP 2, RANGE 5, OF THE UNITED STATES MILITARY LANDS, HIGHLAND TOWNSHIP, MUSKINGUM COUNTY, OHIO.

BEARINGS ARE BASED ON OHIO STATE PLANE COORDINATE SYSTEM 1983(2011), OHIO SOUTH ZONE, GRID, DERIVED FROM A GPS OBSERVATION.

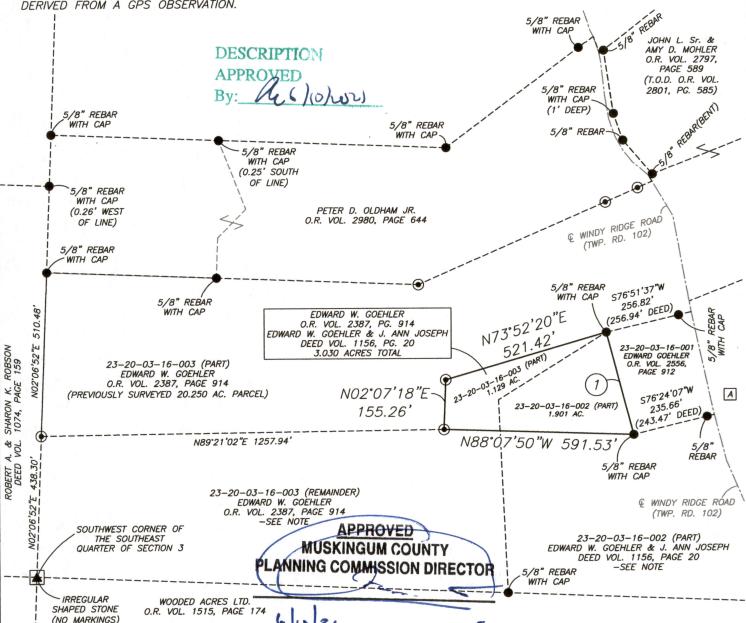

WOODED ACRES LTD. O.R. VOL. 1515, PAGE

Date

Fee Paid NOTE: THE REMAINDER OF PARCEL NUMBER 23-20-03-16-003 IS NOT TO BE TRANSFERRED IN THE FUTURE AS AN INDEPENDENT PARCEL. THE REMAINDER MUST BE TRANSFERRED WITH ALL OR PART OF PARCEL NUMBER 23-20-03-16-002 IN ORDER TO MAINTAIN LEGAL ACCESS, IN COMPLIANCE WITH THE MUSKINGUM COUNTY PLANNING COMMISSION REGULATIONS.

RESEARCH

DEEDS AS SHOWN
PREVIOUS SURVEY OF A 70.733 AC. PARCEL
COMPLETED JUNE 23, 1999 BY J.T. SPILKER PS5862
PREVIOUS SURVEY OF A 5.50± AC. PARCEL
COMPLETED AUG. 13, 2012 BY B.K. MCPEEK PS8517
PREVIOUS SURVEY OF A 21.053± AC. PARCEL
COMPLETED JUNE 03, 2004 BY J.T. SPILKER PS5862
PREVIOUS SURVEY OF A 21.053 AC. PARCEL
COMPLETED AUG. 24, 1999 BY J.T. SPILKER PS5862
PREVIOUS SURVEY OF A 1.970± AC. PARCEL
COMPLETED AUG. 24, 1999 BY J.T. SPILKER PS5862
PREVIOUS SURVEY OF A 1.970± AC. PARCEL
COMPLETED MAY 20, 1986 BY W.J. BIEDENBACH PS5718
MUSKINGUM COUNTY GIS

LEGEND

- EXISTING IRON PIN
- IRON PIN SET (5/8" REBAR W/CAP)
- ANGLE POINTS


SCALE 1"=300'

150 300 600

I, MICHAEL D. NICHOLS, HEREBY CERTIFY TO
THE BEST OF MY KNOWLEDGE AND BELIEF THE
ABOVE PLAT AND SURVEY TO BE CORRECT AS
PREPARED BY ME, THIS 270 DAY OF JUNE, 2021,
FROM A FIELD SURVEY COMPLETED THE 19th DAY
OF MAY, 2021.

MICHAEL D. NICHOLS

PROFESSIONAL SURVEYOR #6923

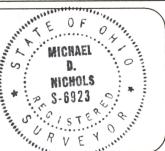

THIS PROPERTY IS SUBJECT TO ALL APPLICABLE EASEMENTS, RIGHT OF WAYS, OR RESTRICTIONS, WHETHER RECORDED OR IMPLIED. THIS PLAT, PREPARED IN ACCORDANCE WITH CHAPTER 4733—37 OF THE ADMINISTRATIVE CODE, IS INTENDED FOR THE LEGAL TRANSFER OF THE PROPERTY SHOWN AND DOES NOT INTEND TO SHOW ANY OR ALL OF THE EASEMENTS, RIGHT OF WAYS, RESTRICTIONS OR ENCROACHMENTS UNLESS OTHERWISE INDICATED.

1 S14°50'03"E 330.29'

DESCRIBED 3.03 ACRE PARCEL NOT TO BE USED AS A SEPARATE BUILDING SITE OR TRANSFERRED AS AN INDEPENDENT PARCEL IN THE FUTURE WITHOUT PLANNING COMMISSION APPROVAL IN ACCORDANCE WITH APPLICABLE SUBDIVISION REGULATIONS.

"THE COLLINS PRESERVATION TRUST" LISA CLARK, TRUSTEE & PRESTON CURTIS, TRUSTEE LISA CLARK, TRUSTEE & PRESTON CURTIS, TRUSTO O.R. VOL. 2793, PG. 66

BASELINE SURVEYING, 3010 EAST PIKE, ZANESVILLE, OHIO 43701 phone: 740-453-4850, email: BEI@rrohio.com, www.Baseline

| DRAWN BY: JWL | DATE: 06-02-21 | SCALE: 1"=300' |
|-----------------|----------------|---------------------------------|
| CHECKED BY: MDN | JOB NO: 6412 | DRAWING NO: Z:\6412\6412.dwg |