

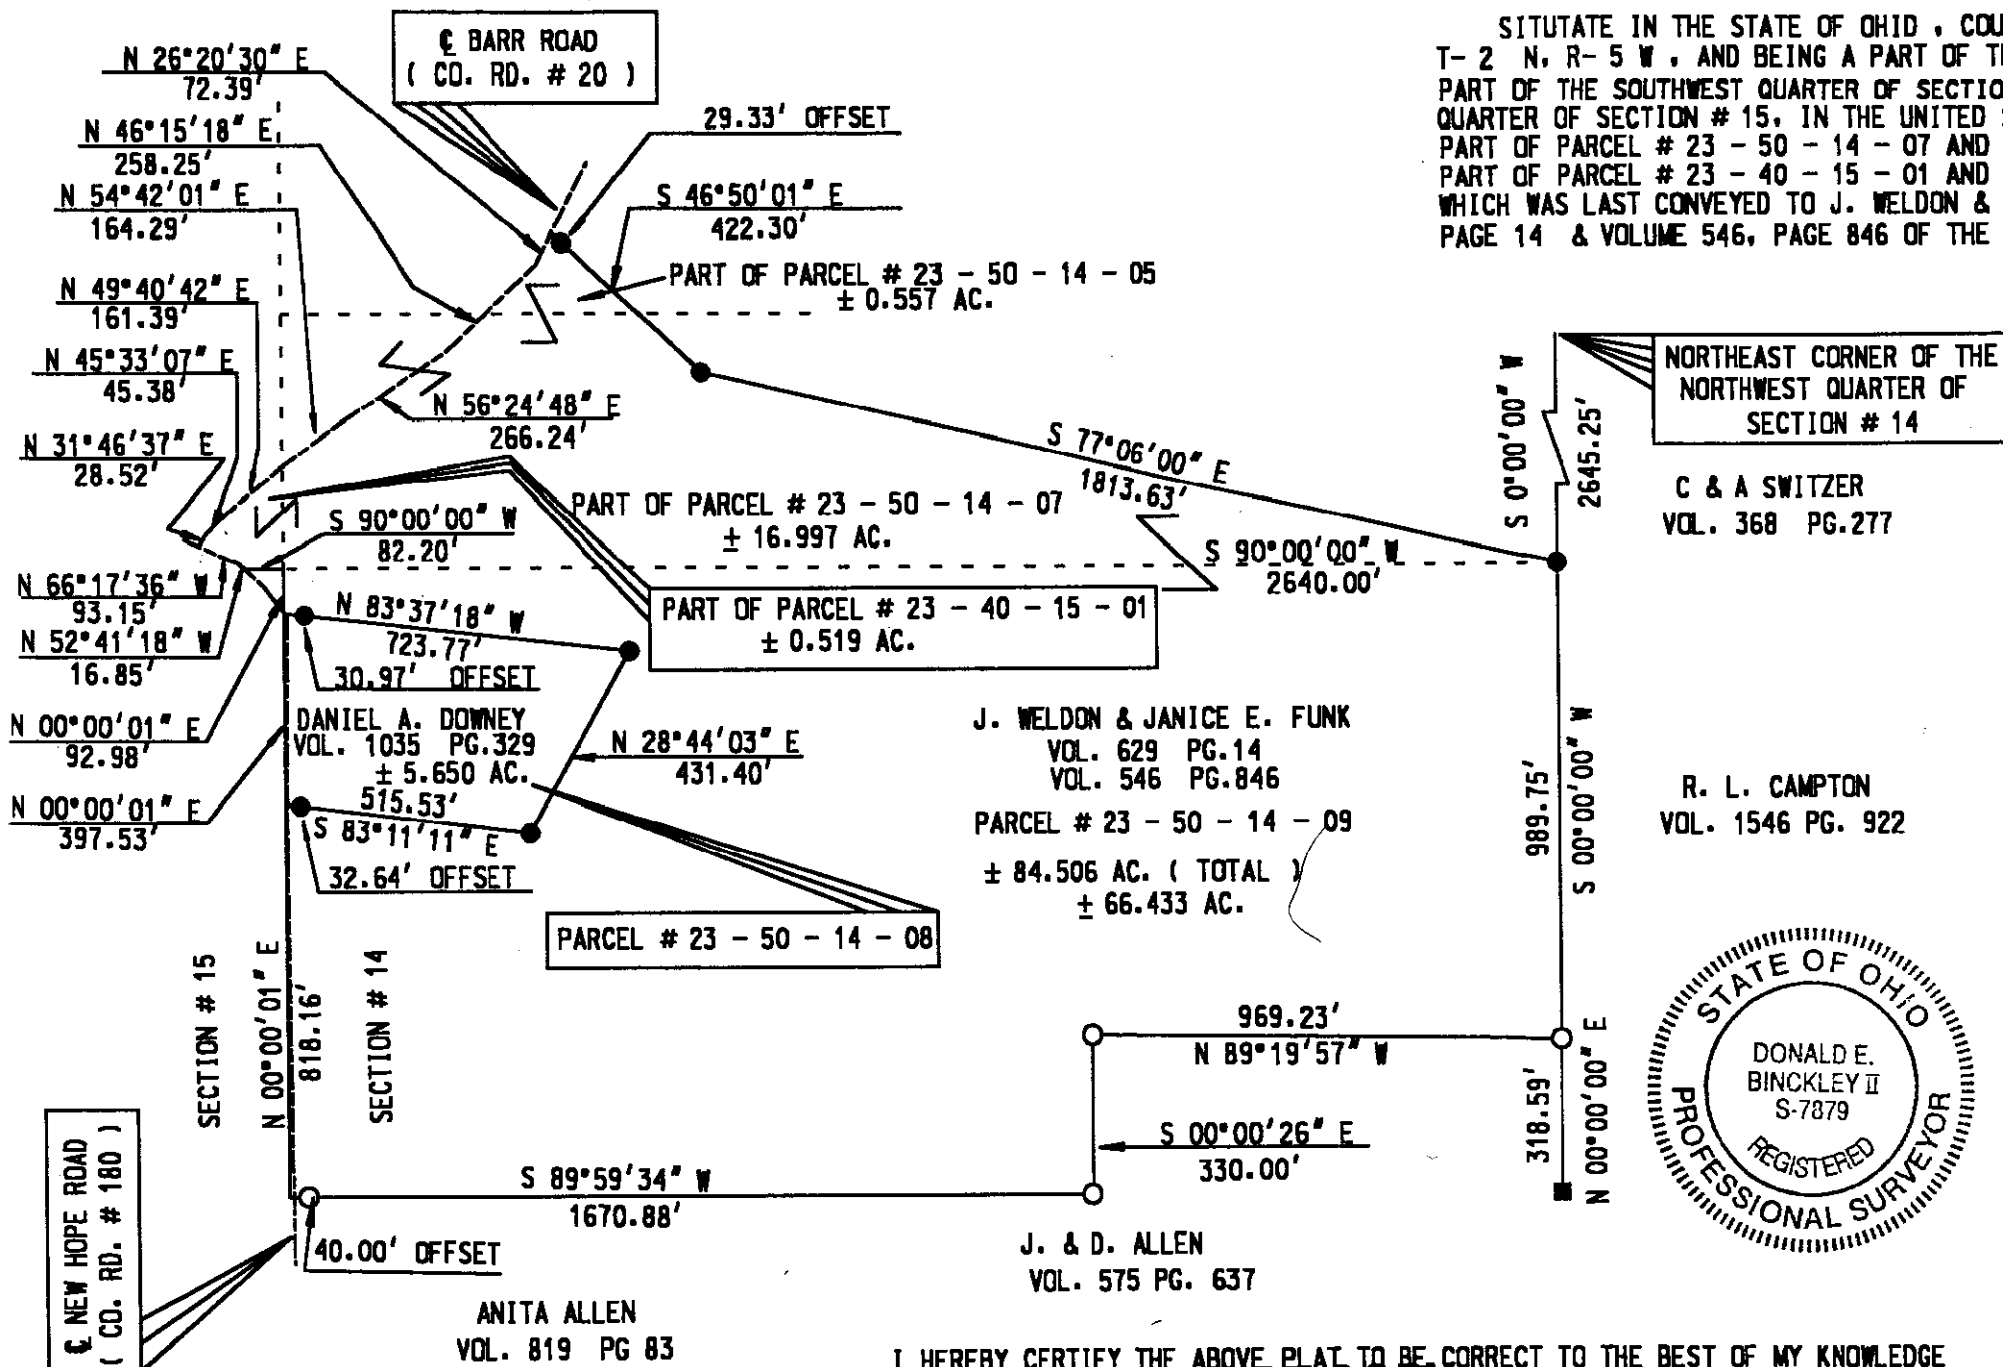


SITUATE IN THE STATE OF OHIO, COUNTY OF MUSKINGUM, TOWNSHIP OF HIGHLAND T- 2 N. R- 5 W., AND BEING A PART OF THE NORTHWEST QUARTER OF SECTION # 14, PART OF THE SOUTHWEST QUARTER OF SECTION # 14, AND PART OF THE NORTHEAST QUARTER OF SECTION # 15, IN THE UNITED STATES MILITARY DISTRICT AND BEING PART OF PARCEL # 23 - 50 - 14 - 07 AND PART OF PARCEL # 23 - 50 - 14 - 05 PART OF PARCEL # 23 - 40 - 15 - 01 AND ALL OF PARCEL # 23 - 50 - 14 - 09 WHICH WAS LAST CONVEYED TO J. WELDON & JANICE E. FUNK IN VOLUME 629, PAGE PAGE 14 & VOLUME 546, PAGE 846 OF THE MUSKINGUM COUNTY RECORDS.

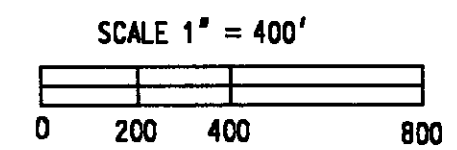

2-28-2001

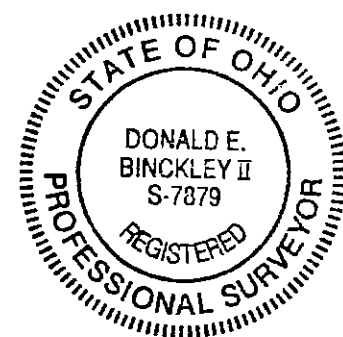

LEGEND	
●	IRON PIN FOUND
○	IRON PIN SET
■	STONE FOUND
△	R.R. SPIKE SET

I HEREBY CERTIFY THE ABOVE PLAT TO BE CORRECT TO THE BEST OF MY KNOWLEDGE AND BELIEF, AND REPRESENTED BY ME AS A TRUE AND CORRECT COPY OF THE SURVEY COMPLETED BY BINCKLEY LAND SURVEYING ON FEBRUARY 10, 2000.

OFFICE COPY
NOT RECORDABLE

DONALD E. BINCKLEY II P. S. 7879 DATE 2-28-2001

BINCKLEY LAND SURVEYING
6375 WINDSONG WAY NASHPORT OHIO 43830
(740) 4553736

23-40-15-01-001
ADDRESS N/A