


G:\Survey-Plans\Muskingum\23 Highland Twp\23-50 Pieczynski\23-50 Pieczynski-h12.dwg

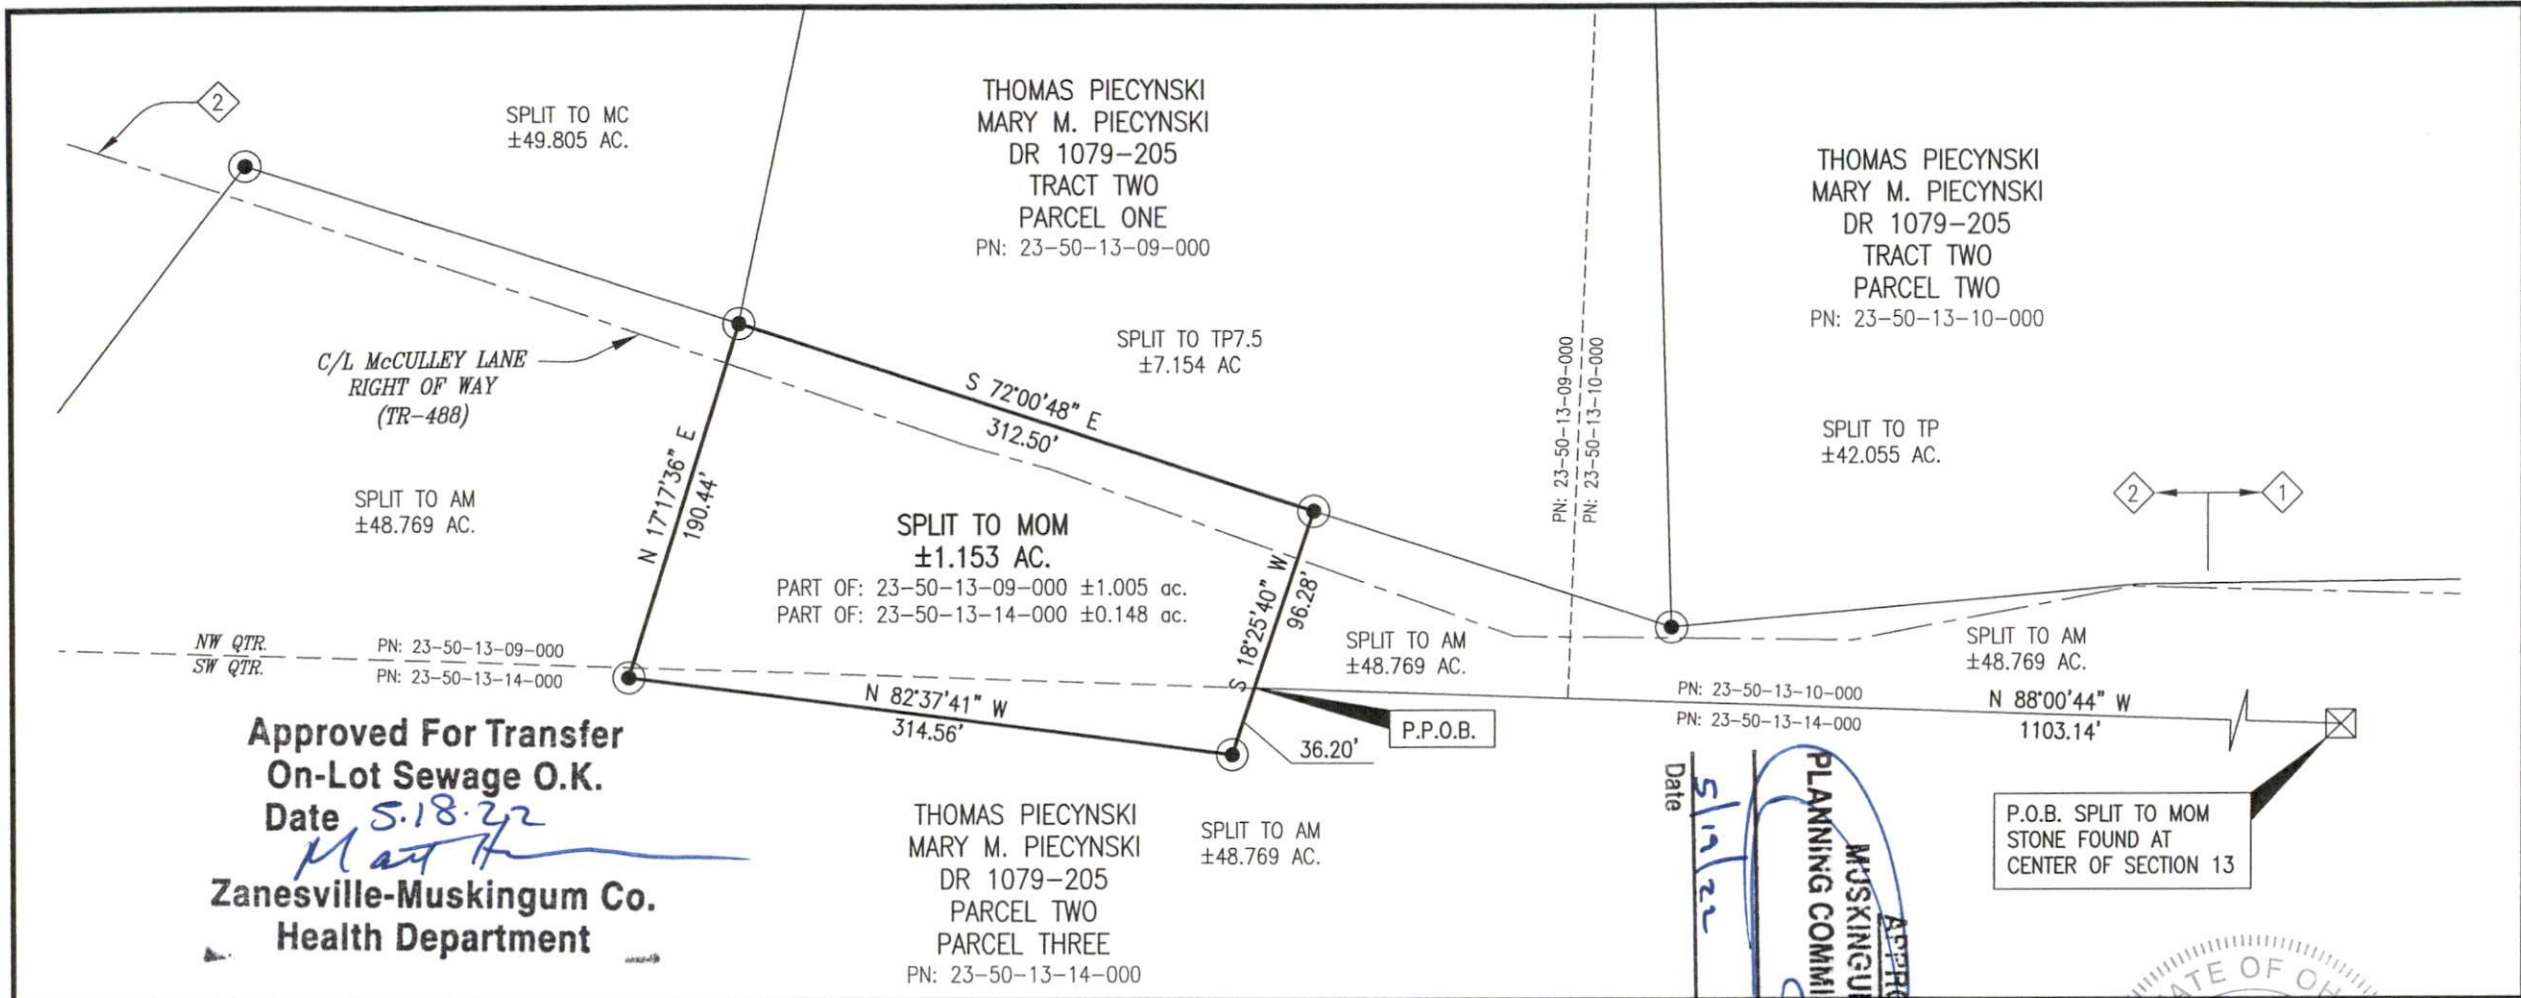

**Approved For Transfer
On-Lot Sewage O.K.
Date 5.18.22**
Mat
**Zanesville-Muskingum Co.
Health Department**

Date 5/19/22
Fee Paid
**APPROVED
MUSKINGUM COUNTY
PLANNING COMMISSION DIRECTOR**

P.O.B. SPLIT TO MOM
STONE FOUND AT
CENTER OF SECTION 13

SITUATED IN
NORTHWEST AND SOUTHWEST QUARTERS OF
SECTION 13, T-2, R-5, UNITED STATES
MILITARY LANDS, HIGHLAND TOWNSHIP,
MUSKINGUM COUNTY, OHIO

BASIS OF BEARINGS
BEARINGS ARE BASED ON NAD 83,
OHIO STATE PLANE COORDINATE
SYSTEM, SOUTH ZONE (GRID), AS PER
GPS OBSERVATIONS MADE ON MARCH
10, 2022.

REFERENCES
AS SHOWN ON PLAT.
ORIGINAL SURVEY OF T-2, R-5.

PARCEL NUMBER
PART OF: 23-50-13-09-000 ±1.005 AC.
PART OF: 23-50-13-14-000 ±0.148 AC.


NOTES ◇

- APPROXIMATE END OF TOWNSHIP MAINTAINED McCULLEY LANE.
- THE RIGHT OF WAY OF McCULLEY LANE (TR-488) RUNS THROUGH TO SWITZER LANE (TR-488). THE COUNTY HAS NO RECORD OF THE AREA BETWEEN THE ROADS AS BEING VACATED.
- AN INGRESS/EGRESS EASEMENT IS RESERVED WITHIN THE RIGHT OF WAY OF McCULLEY LANE.

LEGEND

- IRON PIN SET, 5/8" REBAR W/CAP #7113
- ⊠ STONE FOUND
- P.O.B. PLACE OF BEGINNING
- P.P.O.B. PRINCIPAL PLACE OF BEGINNING

**DESCRIPTION
APPROVED
By: DMB 5/19/2022**

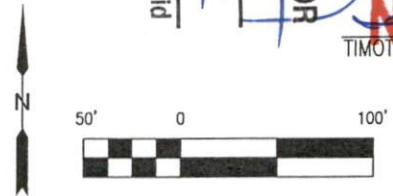

STATE OF OHIO
TIMOTHY H. LINN
7113
REGISTERED SURVEYOR
**OFFICE COPY
NOT RECORDABLE**
TIMOTHY H. LINN, PS #7113
DATE 4/18/22

Linn Engineering, Inc. 740-452-7434
Civil Engineering Consultants
P.O. Box 2086 Zanesville, Ohio 43702-2086